


R E A R

BOUNDARY & RAILWAY FENCE

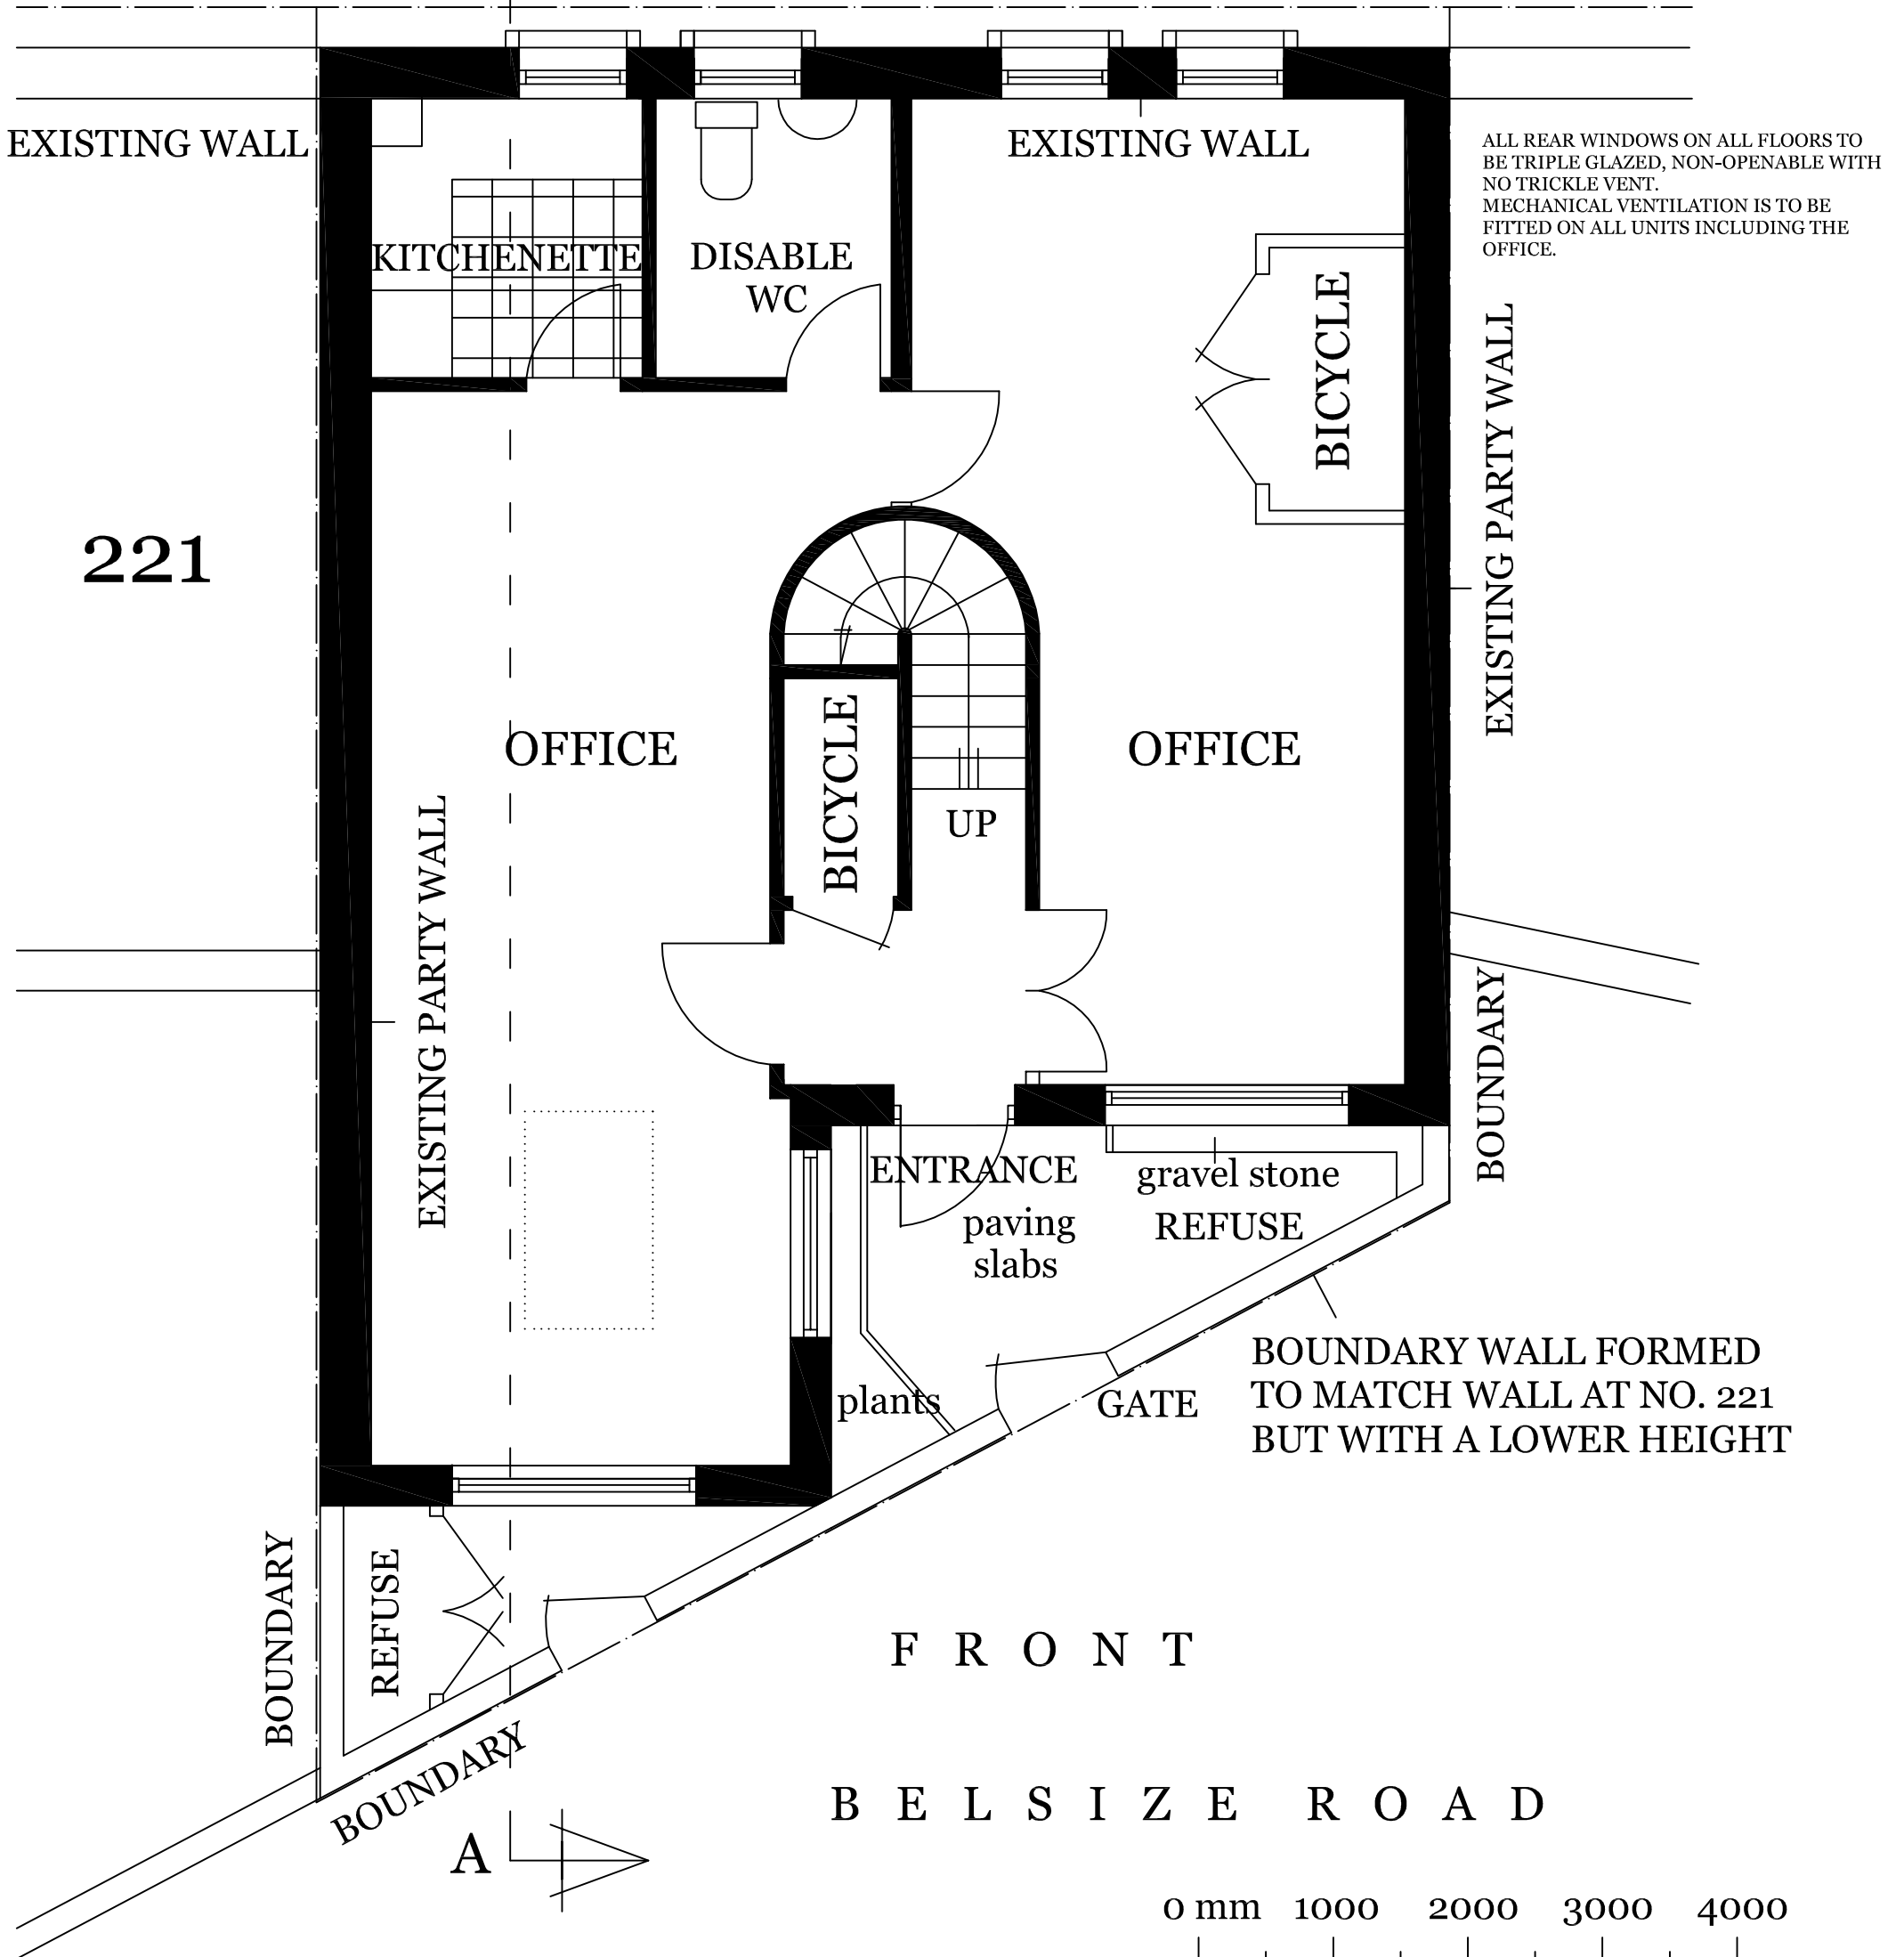

ALL REAR WINDOWS ON ALL FLOORS TO BE TRIPLE GLAZED, NON-OPENABLE WITH NO TRICKLE VENT.
MECHANICAL VENTILATION IS TO BE FITTED ON ALL UNITS INCLUDING THE OFFICE.

PROPOSED GROUND FLOOR 1 : 50
221A BELSIZE ROAD
LONDON NW6 4AA

DRG. NO. AY/06/2013/09B

REVISION :

- A 21.10.13 RIGHT WING STORAGE AREA CHANGED TO OFFICE AREA ALSO.
- B 08.04.14 NOTE ADDED REGARDING ALL REAR WINDOWS, THE GATE TO THE REFUSE AREA IS TO OPEN INWARDS, ADDITIONAL REFUSE STORAGE IS SHOWN, AS IS THE BICYCLE STORAGE AREA IN THE OFFICE.

ADVANCED MANAGEMENT
 65 THE RIDGEWAY
 KENTON, HARROW HA3 0LW
 TEL: 07951 578803
 email: admansal@hotmail.co.uk