



**SITE LOCATION**  
(Scale 1:50000)  
Ordnance Survey map extract based upon Landranger map series with the permission of the controller of Her Majesty's Stationery Office. Licence No. 100035093. Crown copyright.

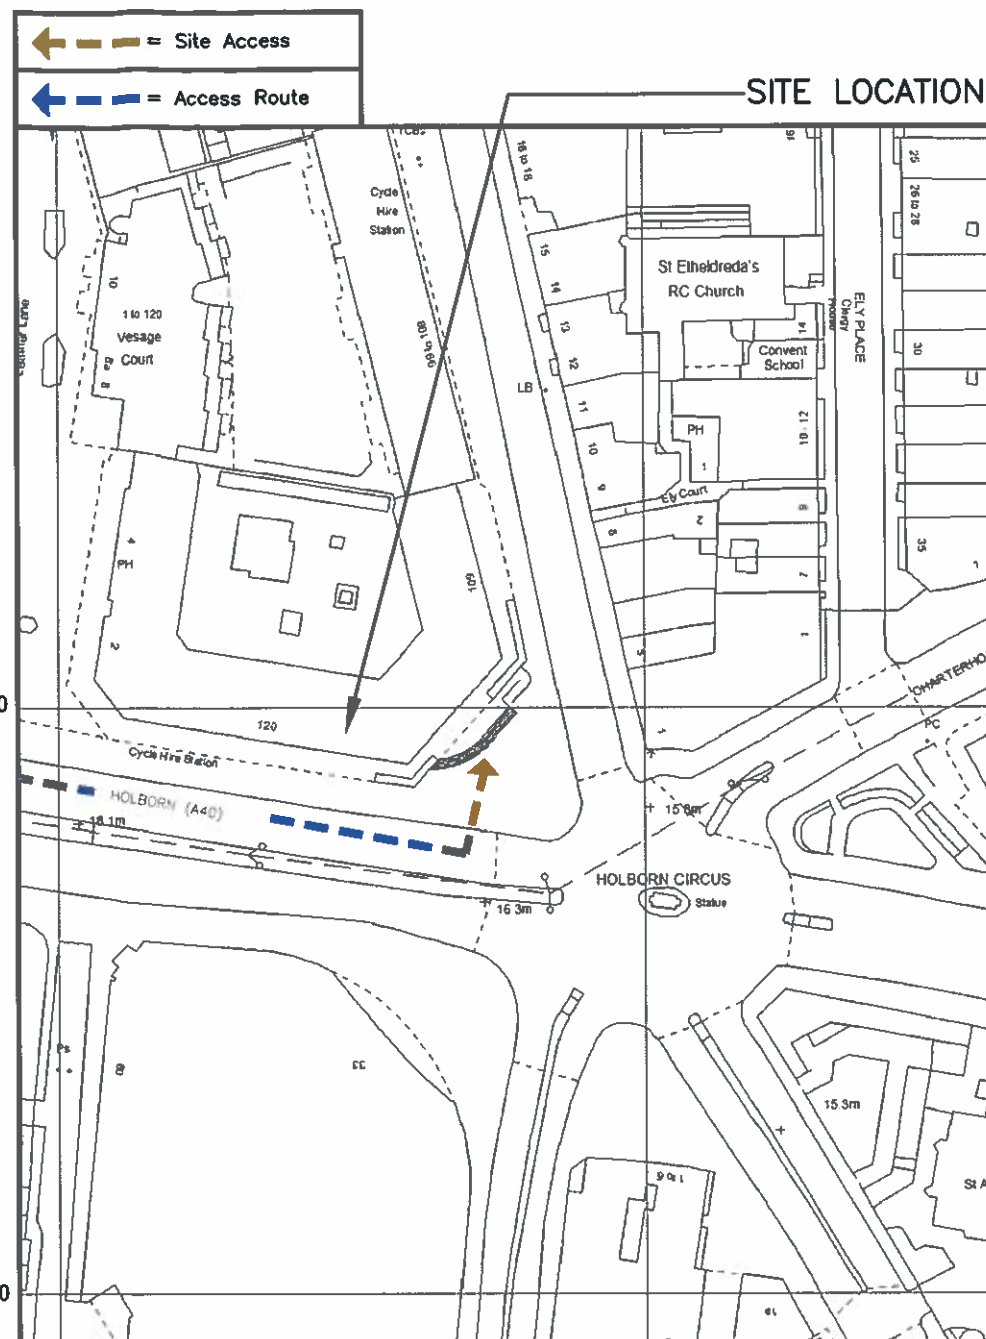

**DETAILED SITE LOCATION**  
(Scale 1:1250)

Based upon Ordnance Survey map extract with the permission of the Controller of Her Majesty's Stationery Office. Crown copyright. Licence No. 100035093

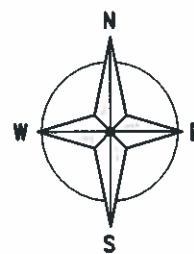

**SITE PHOTOGRAPH**

ALL DIMENSIONS ARE IN mm UNLESS NOTED OTHERWISE

N.G.R. E: 531376 N: 181596

CONCESSION REQUIRED NO

**DIRECTIONS TO SITE:**  
HEADING SOUTH ON THE A41, TAKE THE ALLSOP PLACE EXIT TO MARYLEBONE ROAD, BERE LEFT ONTO MARYLEBONE ROAD/A501 AND CONTINUE FOR APPROX. 2 MILES THEN TAKE THE RIGHT TURN ONTO UPPER WOBURN PLACE/A4200, BERE LEFT AND TURN INTO ONTO THEOBALDS ROAD AND TAKE THE 1ST RIGHT TURN ONTO A40 CONTINUE TO FOLLOW THE A40 TO SITE LOCATION

NOTES:

A	Issued for Approval	NTA	SDG	05.03.14
REV	MODIFICATION	BY	CH	DATE



Cell Name	Opt.
HOLBORN CENTRE	A
CTIL Reference	O2 CSR
140643	(TEF) 002634

**Site Address / Contact Details**  
HOLBORN CENTRE  
120 HOLBORN (A40)  
LONDON  
EC1N 6RY

Drawing Title: SITE LOCATION MAPS				
Purpose of issue: SURVEY DETAIL				
Drawing Number: 100				
Surveyed By: TM		Original Sheet Size: A3		Issue: A
Drawn: NTA	Date: 05.03.14	Checked: SDG	Date: 05.03.14	