


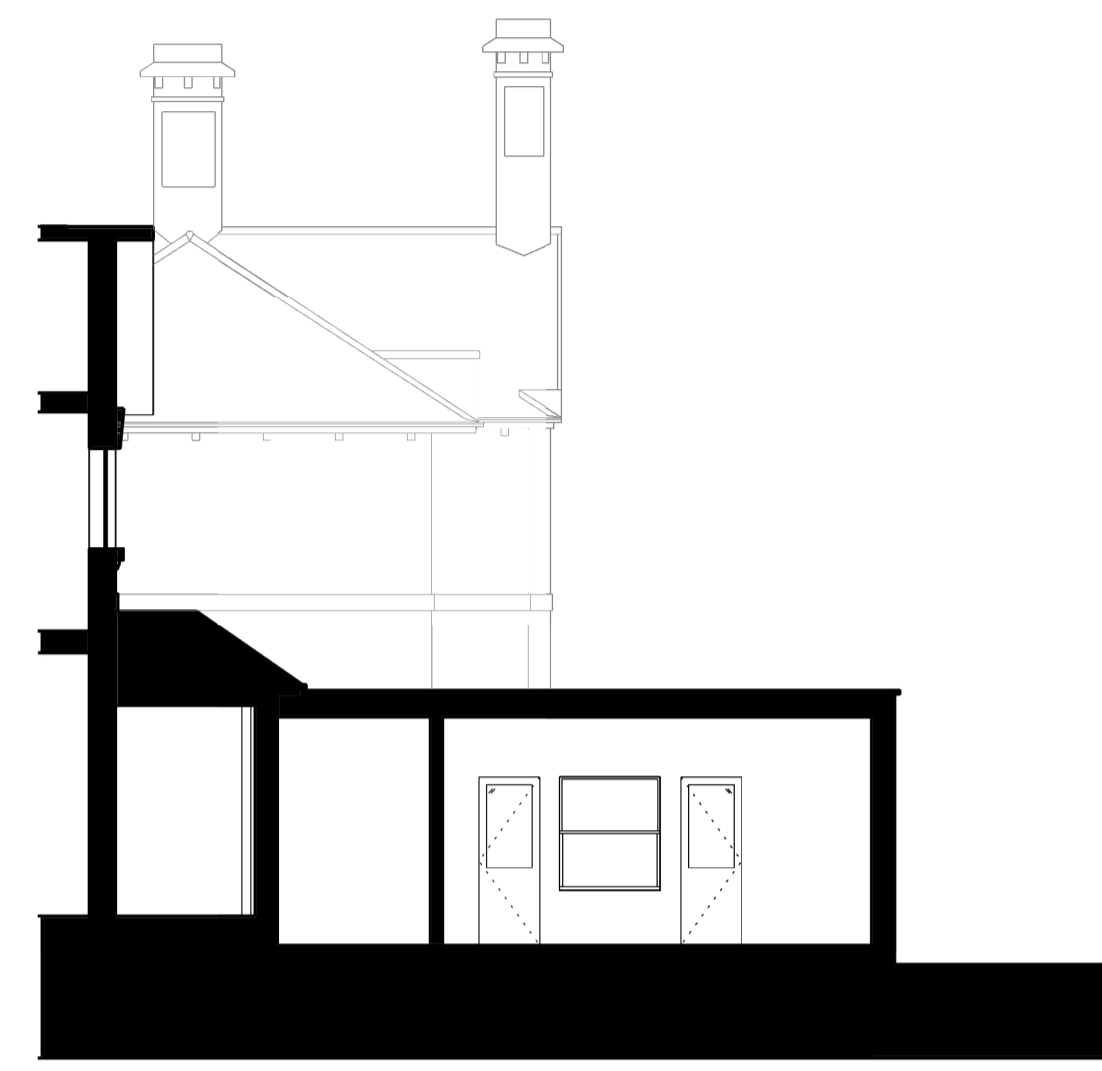


EXISTING: SECTION AA



EXISTING: SECTION BB




PROPOSED: SECTION AA

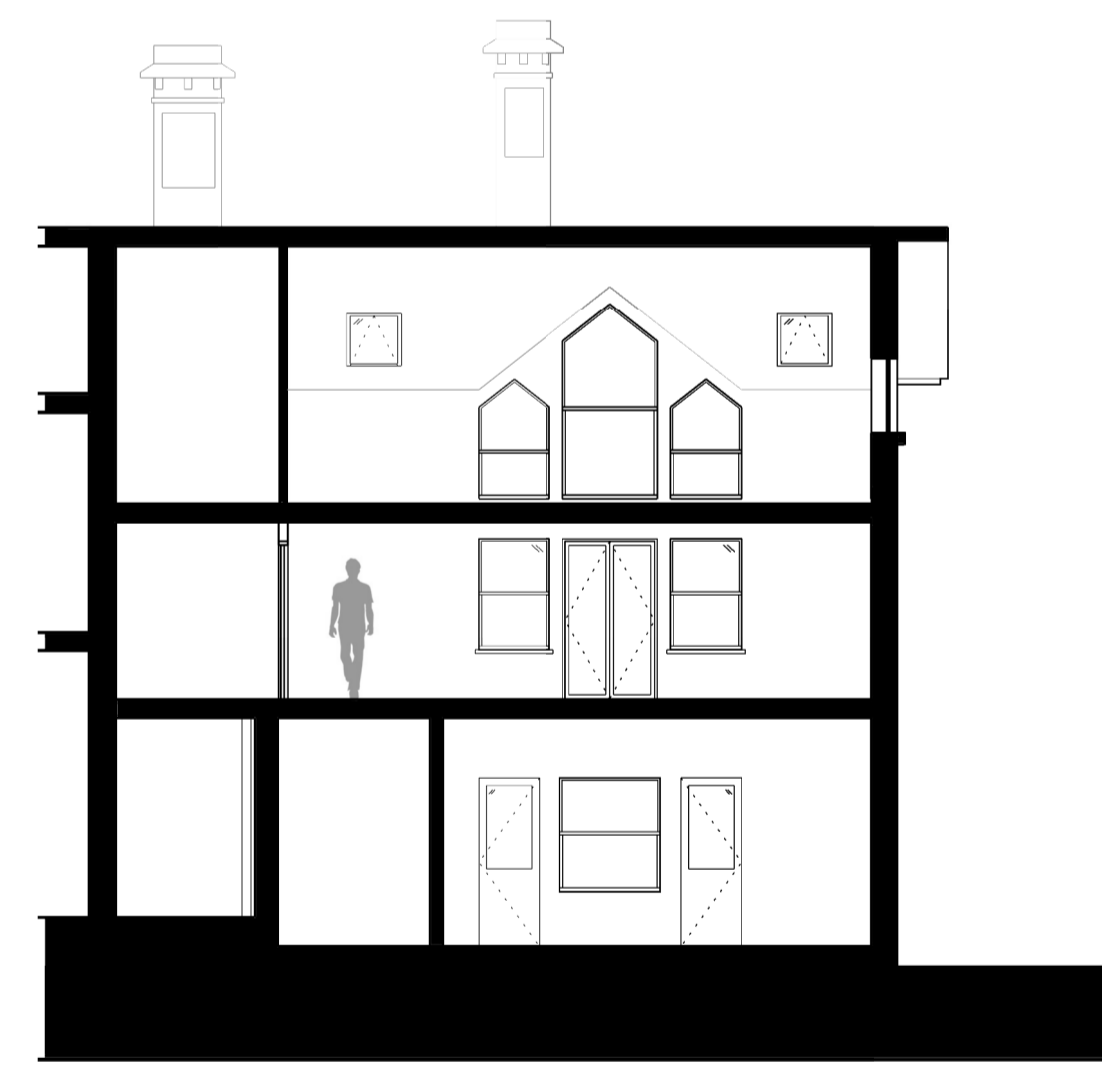

PROPOSED: SECTION BB

KEY

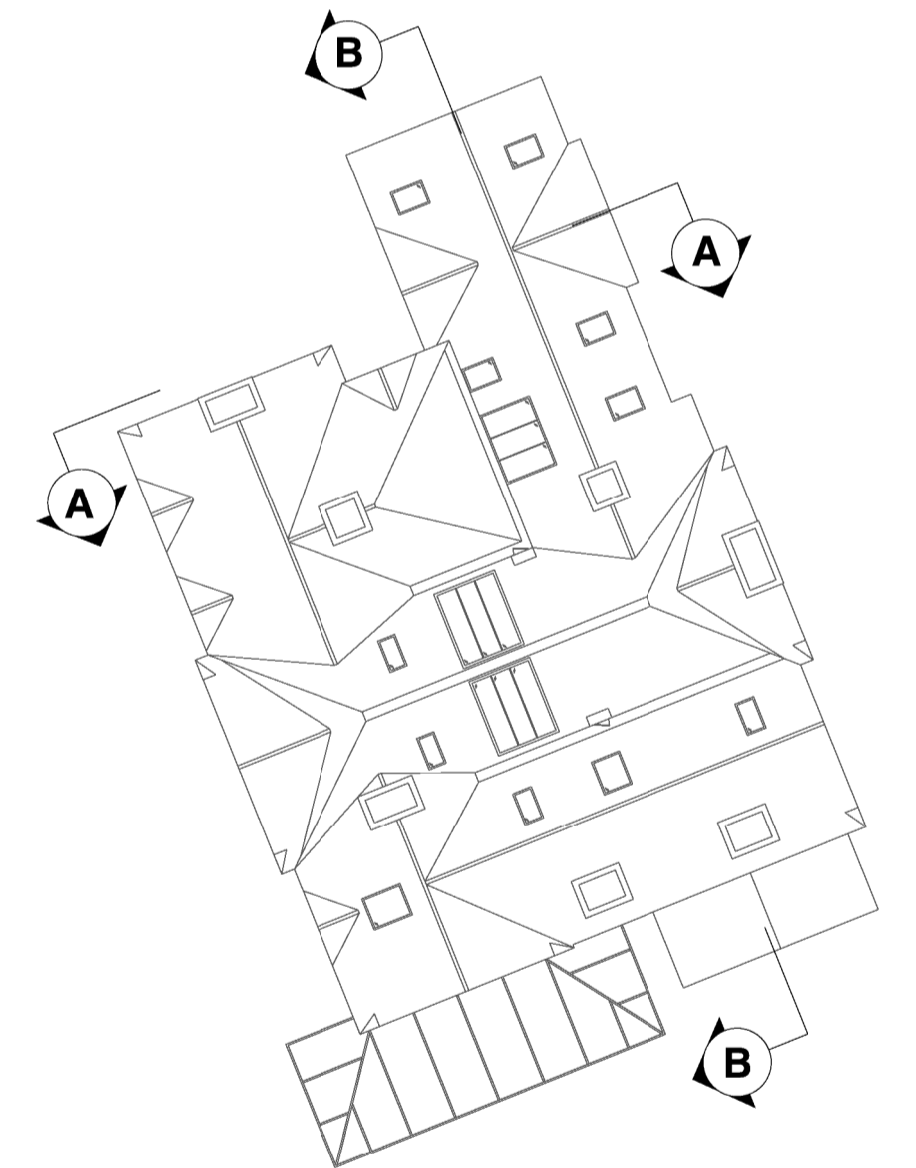

NOTE: INTERNAL SECTION LAYOUTS ARE FOR ILLUSTRATIVE PURPOSES ONLY.

Do not scale. Use figured dimensions only. confirm all dimensions and levels on site.

DRAWN BY CHRIS JEFFCOATE 2014

Revision	Date	Drawn	Notes

Project ELM BANK LYNDHURST TERRACE	
Drawing SECTIONS - EXISTING & PROPOSED	
Scale 1:100 @ A1	Date APR 14
Drawing number EMLT PA 030	Revision /

SECTIONS: EXISTING & PROPOSED