




PROPOSED ELEVATION A
SCALE 1:100

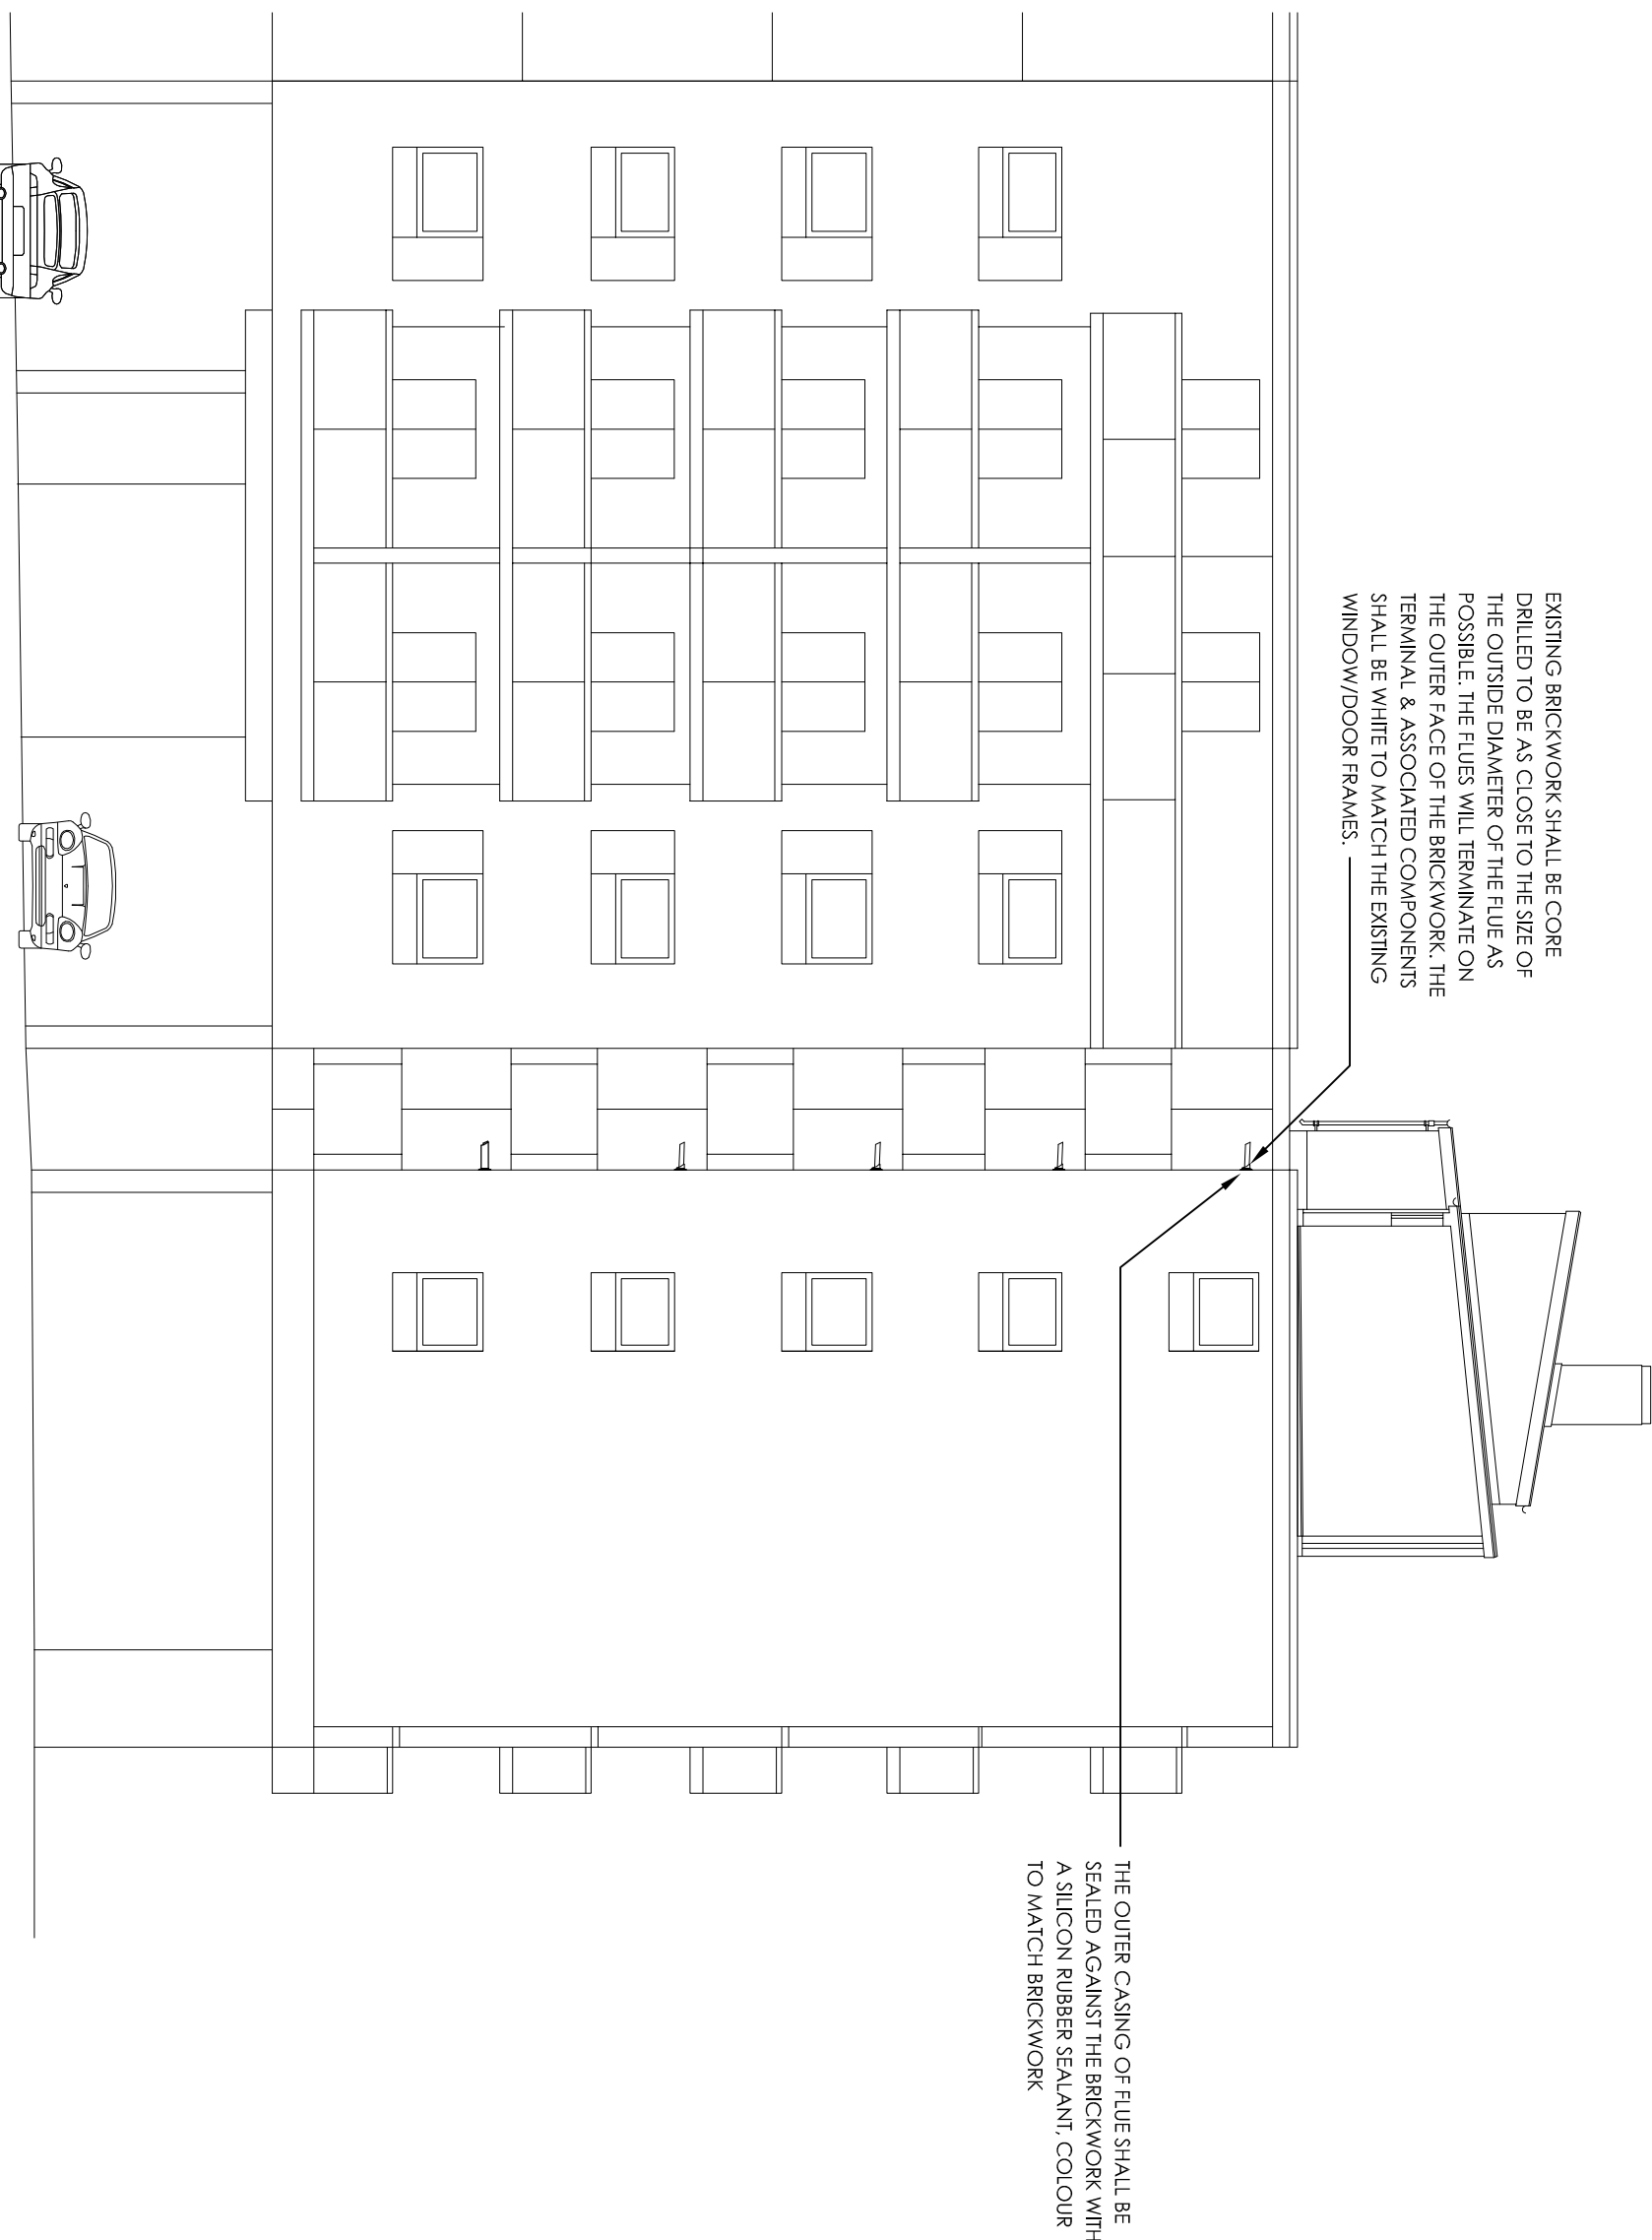


PROPOSED ELEVATION B
SCALE 1:100

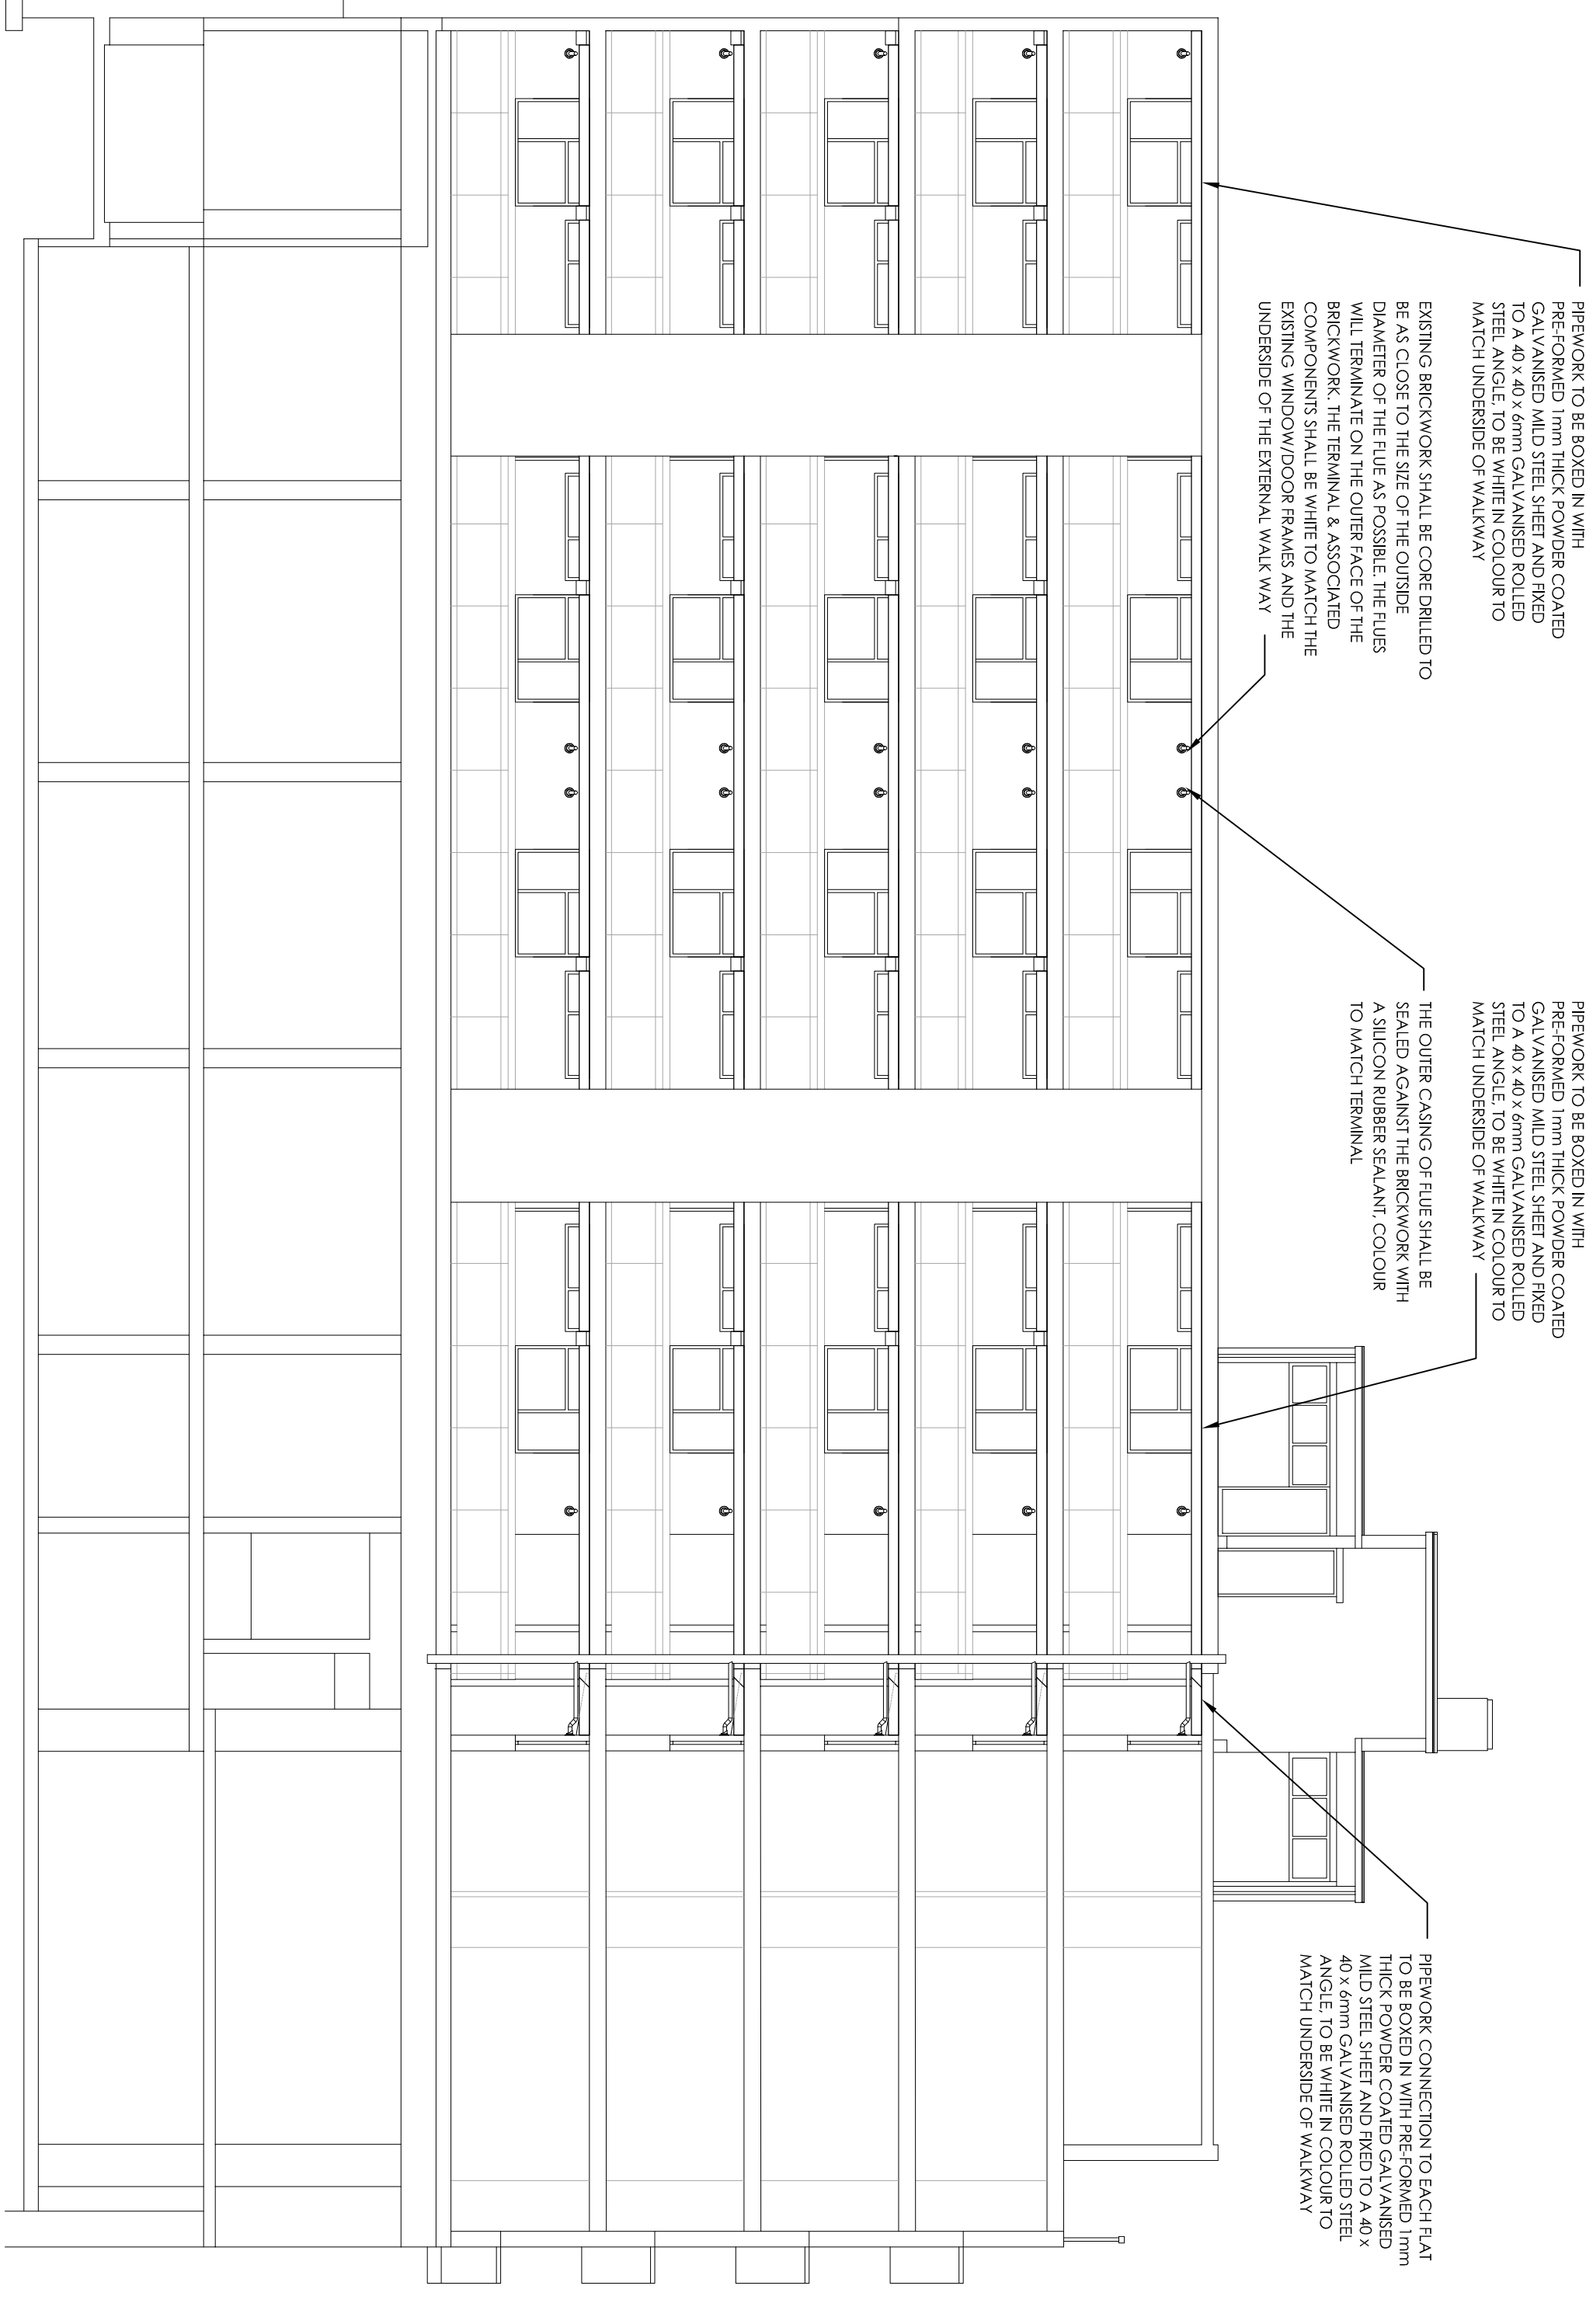


PROPOSED ELEVATION C
SCALE 1:100

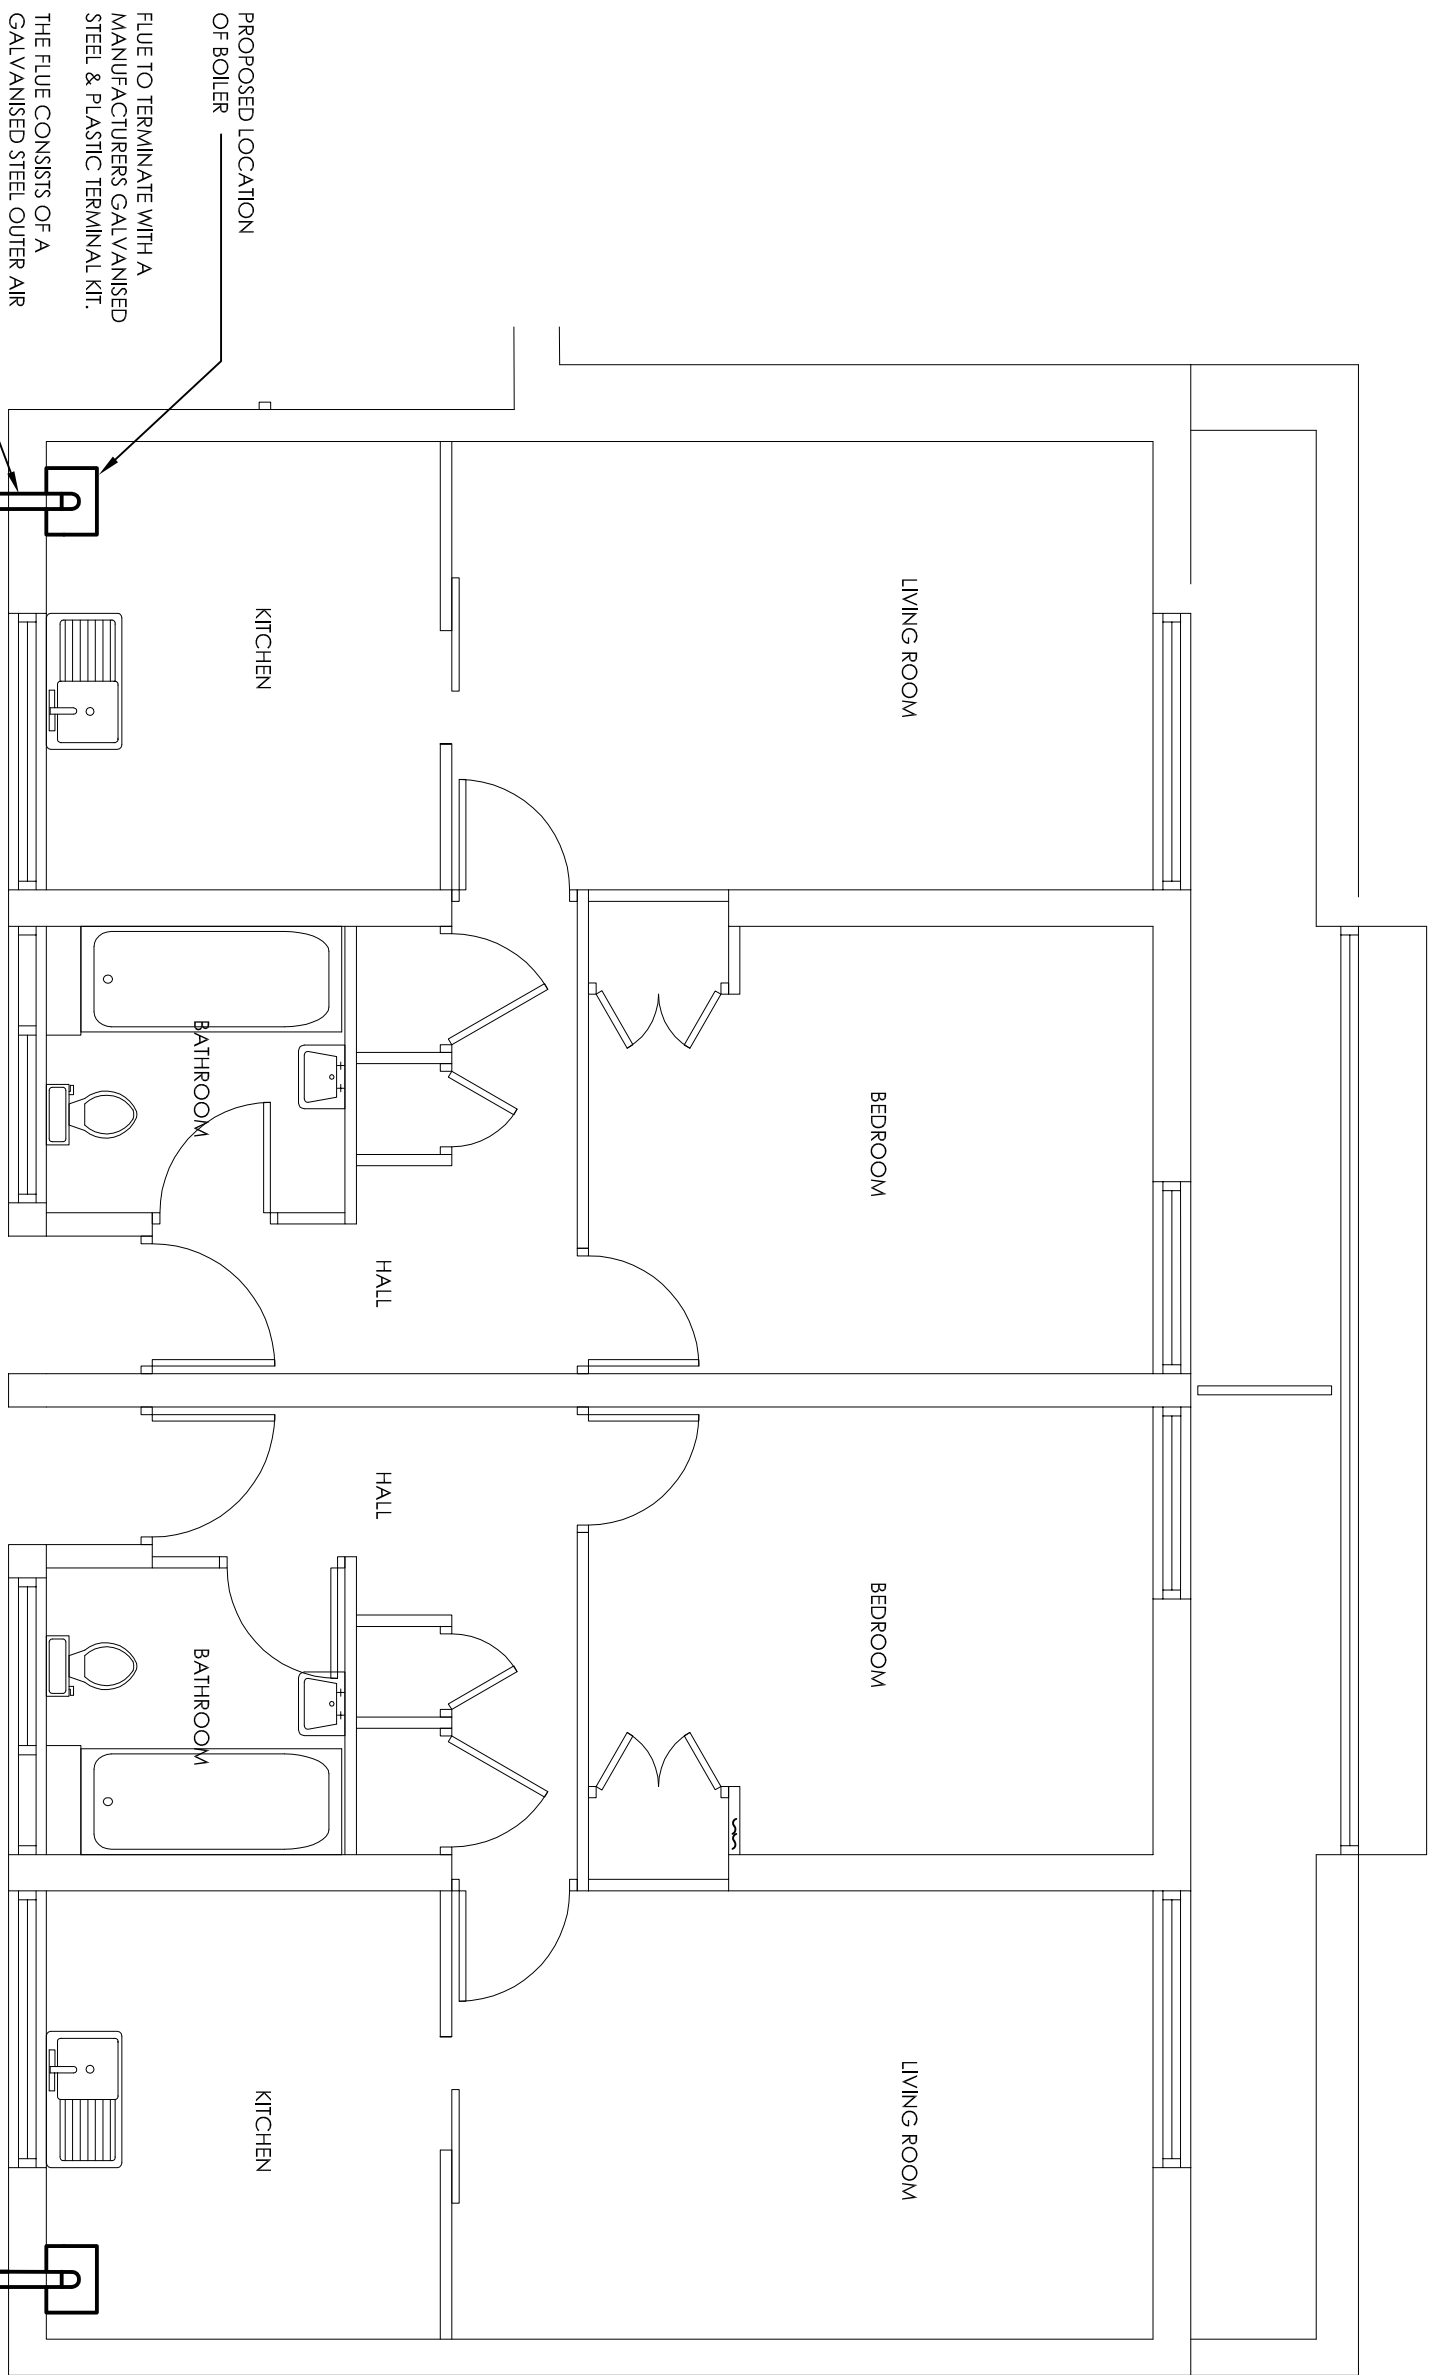


TYPICAL PROPOSED FLAT - (1 BEDROOM)
SCALE 1:50

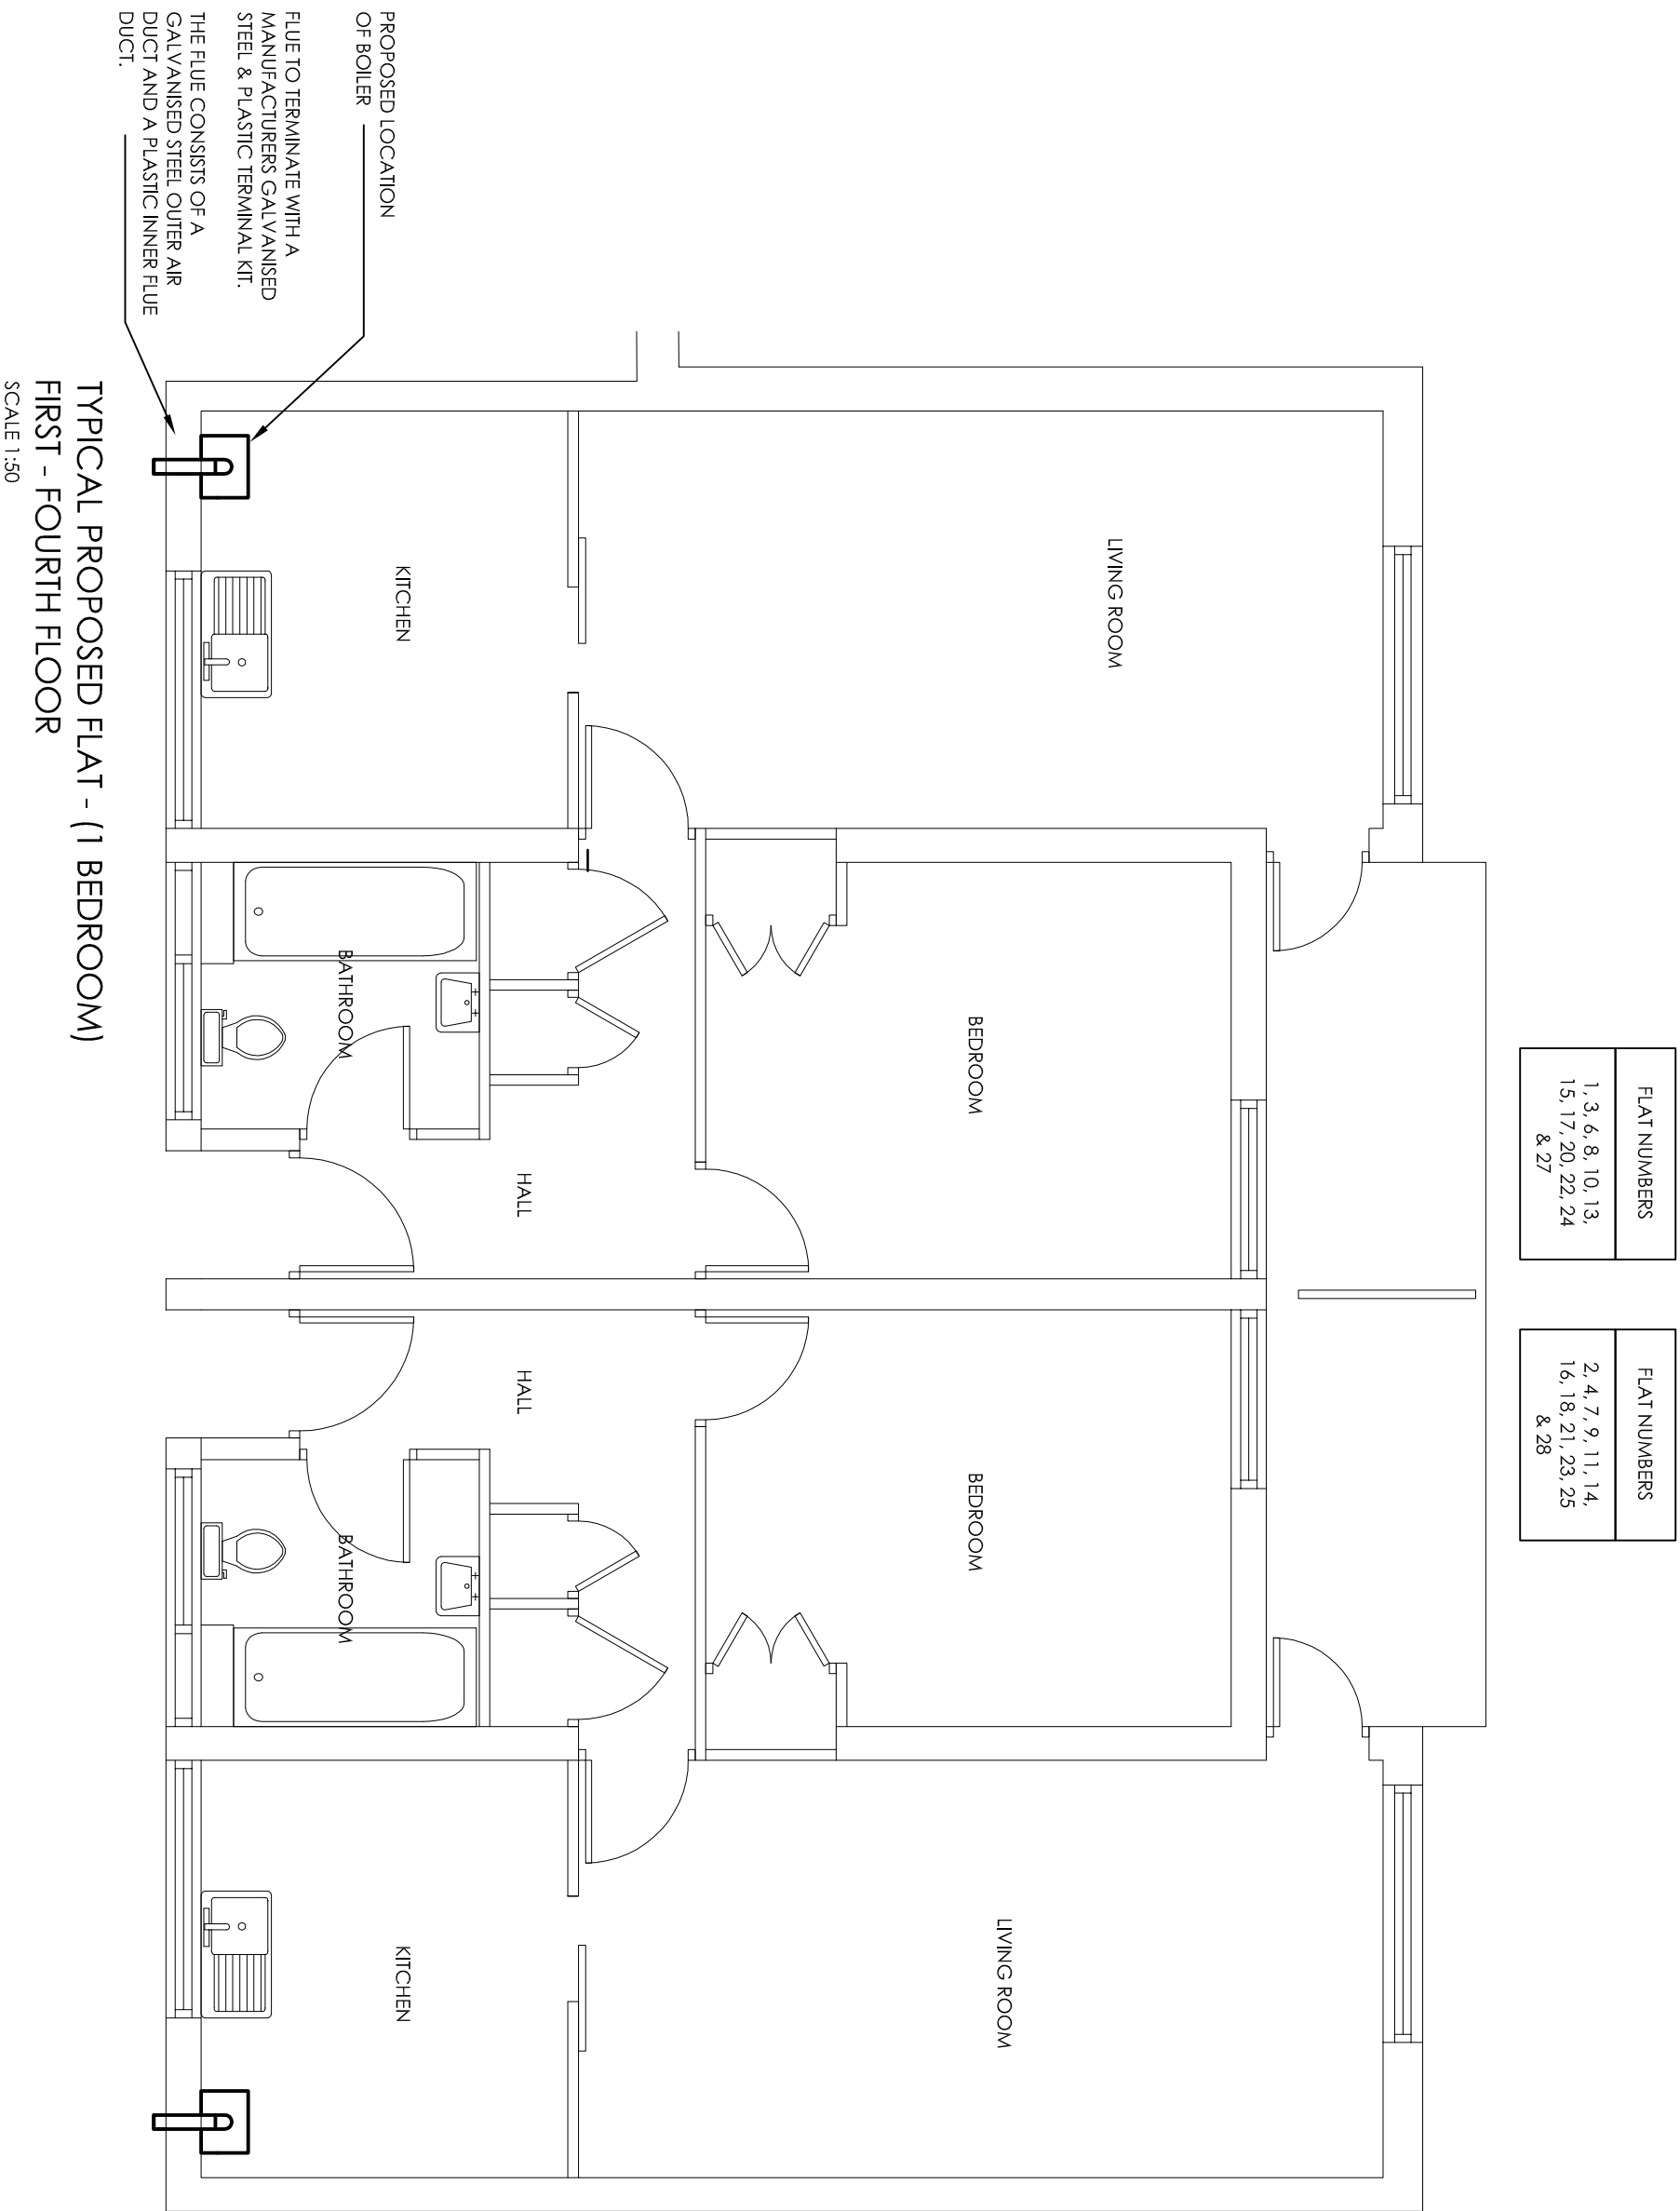

TYPICAL PROPOSED FLAT - (2 BEDROOM)
SCALE 1:50

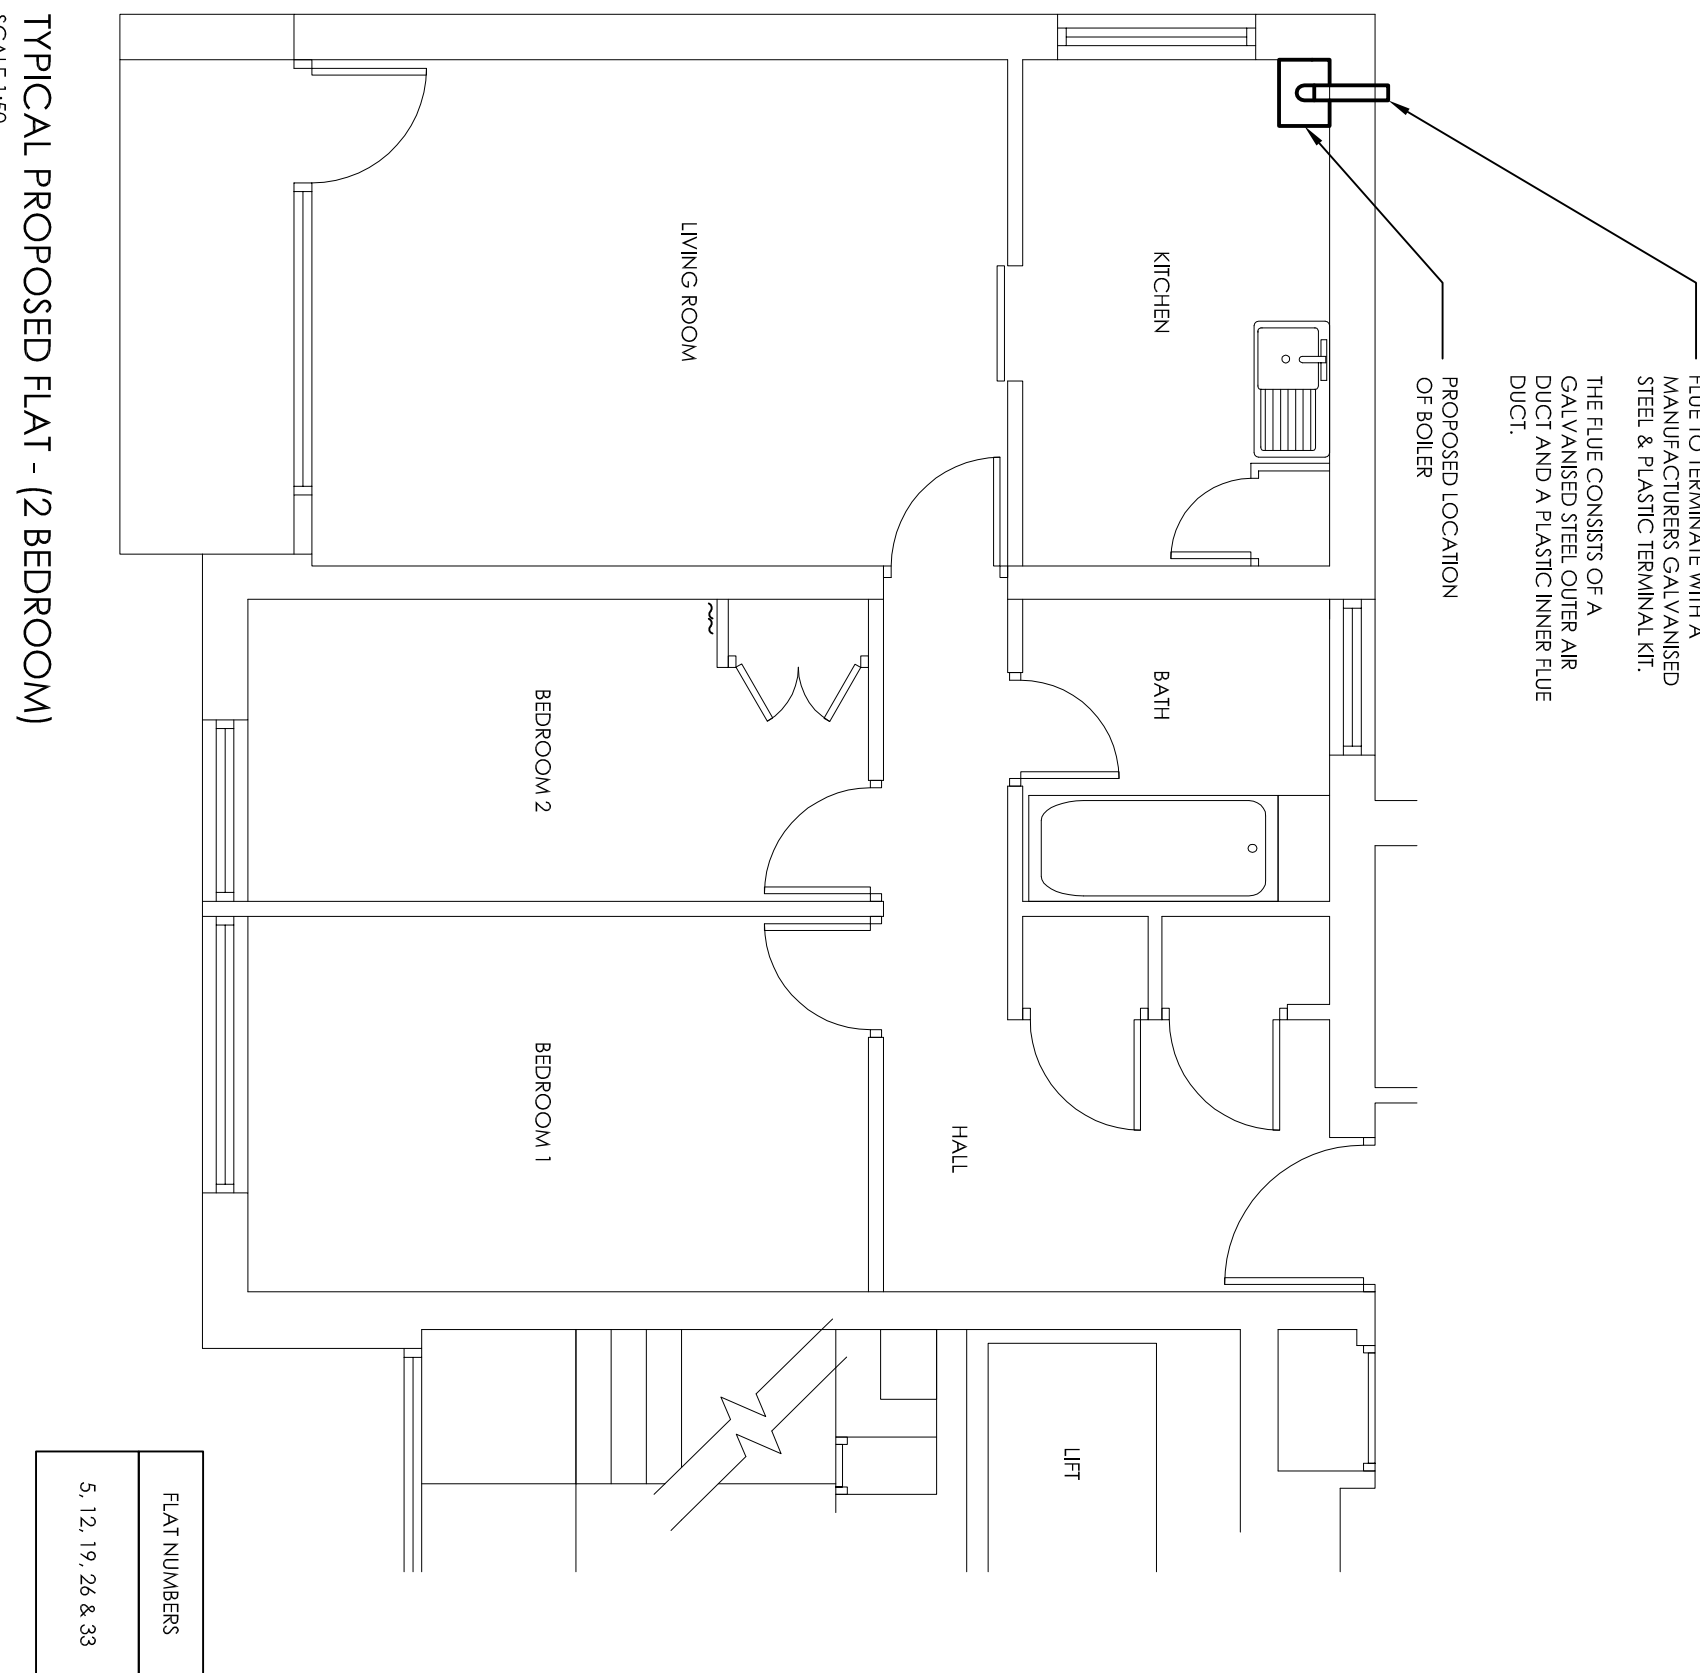

TYPICAL PROPOSED FLAT - (2 BEDROOM)
SCALE 1:50

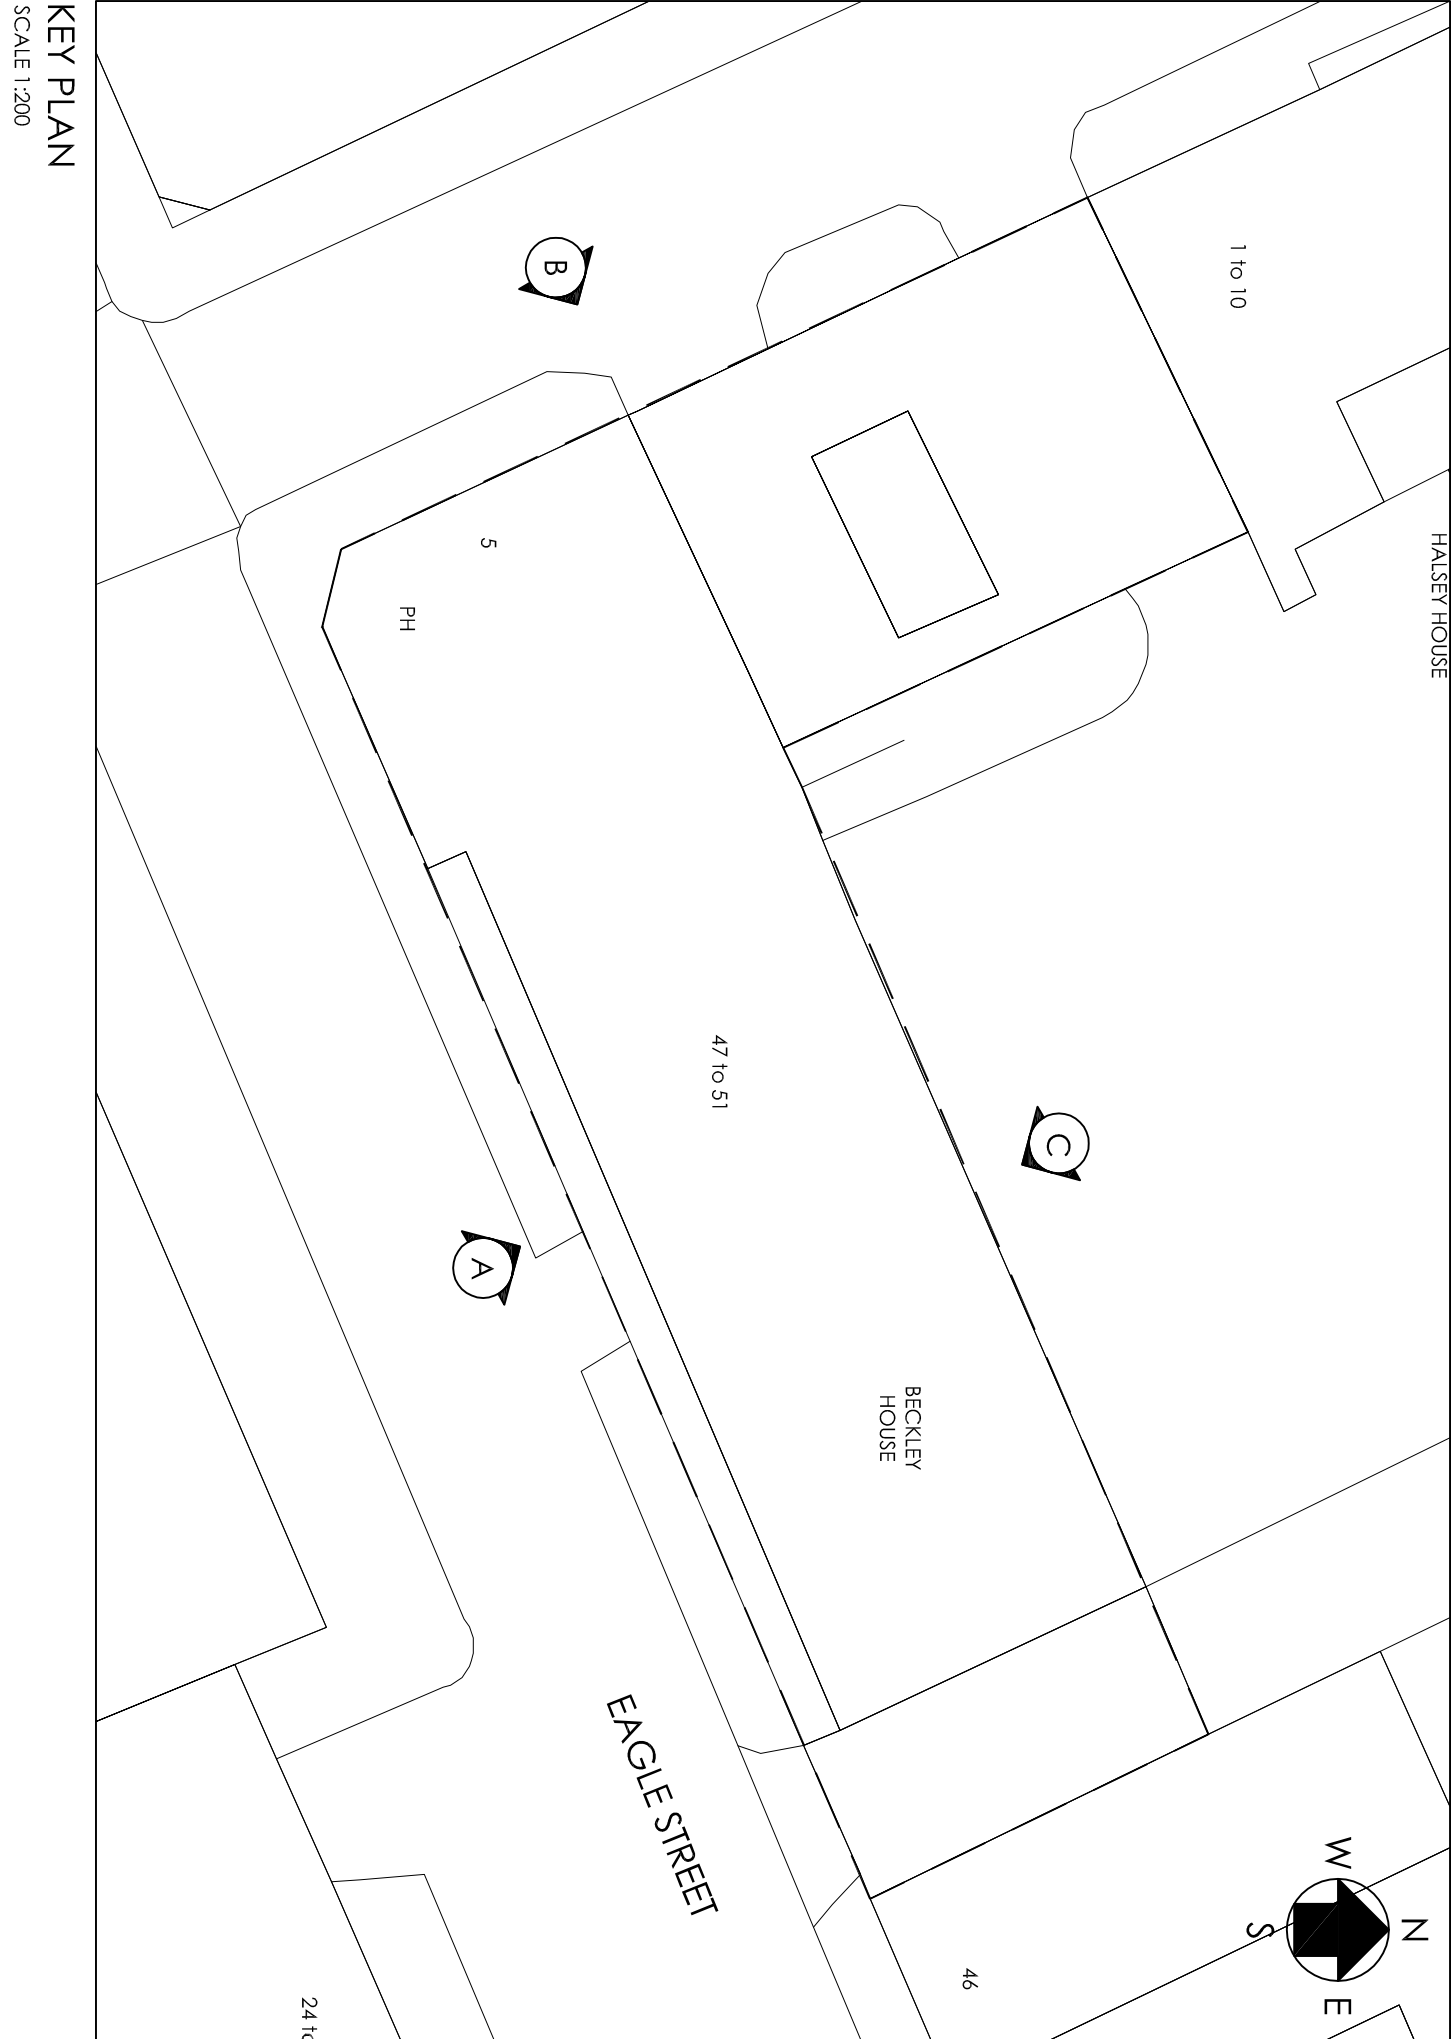

KEY PLAN
SCALE 1:200

A		RE	DRAWING NUMBER CHANGED	CP	MAY 2014
DATE	BY	DATE	REVISION	DATE	BY
13.03.14	J.E.	13.03.14	1	13.03.14	J.E.
UNIT 3 CENTRIC BECKLEY HOUSE, CAMDEN, LONDON NW1 7EP					
BECKLEY HOUSE					
REPLACEMENT OF HEATING SERVICES					
PROPOSED					
PROPOSED FLAT LAYOUTS & ELEVATIONS					
understanding efficiency					
12333/P/003					
PLANNING					