





## Notes

**General:**

1. Do not scale from this drawing. All dimensions are in millimeters unless otherwise stated.
2. This drawing is for information purposes only. All dimensions and levels data are indicative only and subject to detailed structural and architectural design.
3. Floor level datum indicative only.
4. Copyright Tranter McKeanus Architects Ltd. This drawing not to be re-produced without the permission of the architect.

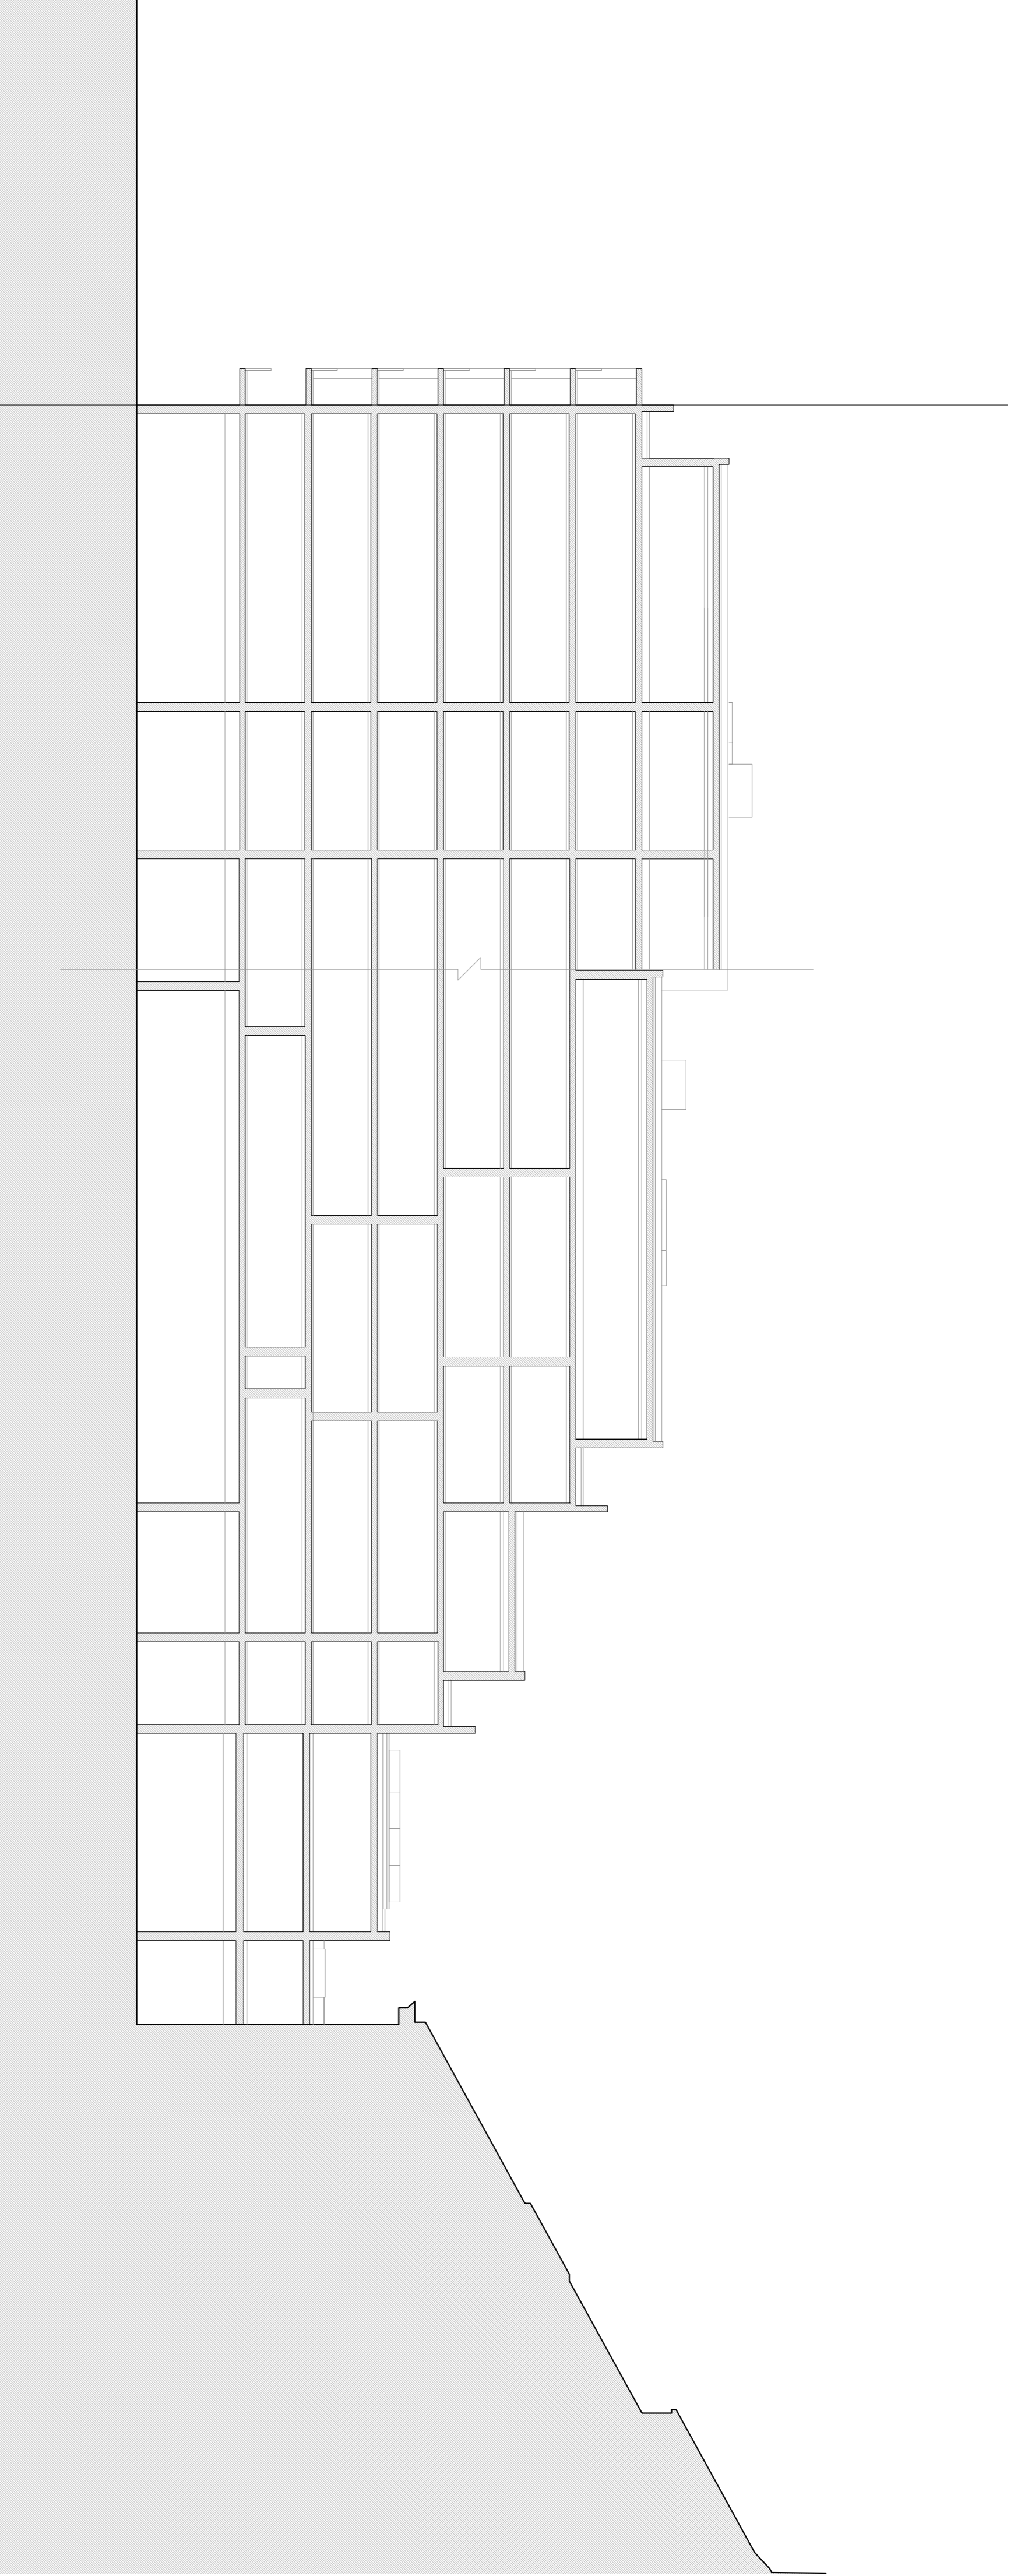

**Proposed long section AA**

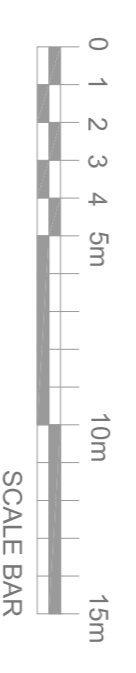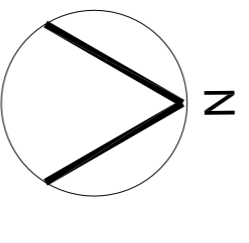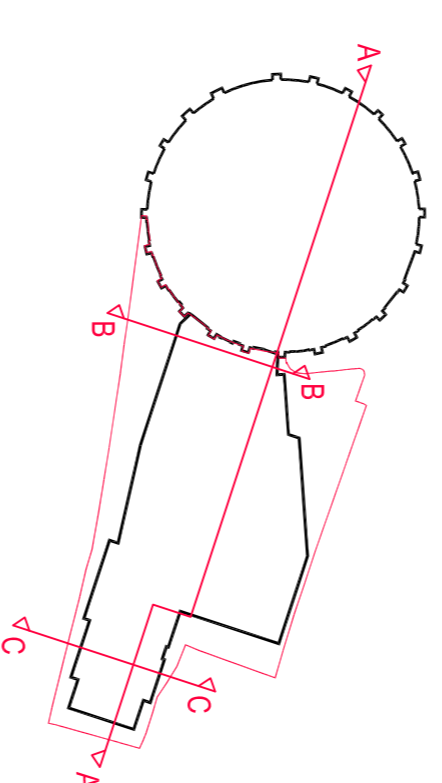

Sections AA and BB amended to reflect changes in proposed Transition building adjacent to Roundhouse  
 PLANNING APPLICATION ISSUE No. 16-09-2013 P1  
 Notes Chkd Date Rev

**TM Architects**


4th Floor 45 Gee Street London EC1V 3RS  
 T 020 3179 3910 / 020 3179 3916

**100 Chalk Farm Road**  
**London NW1 8EH**


## Proposed Sections

Scale : 1:200 @ A1  
 Scale : 1:400 @ A3

Job Ref Dwg No Rev  
**133 / PL20 / P2**

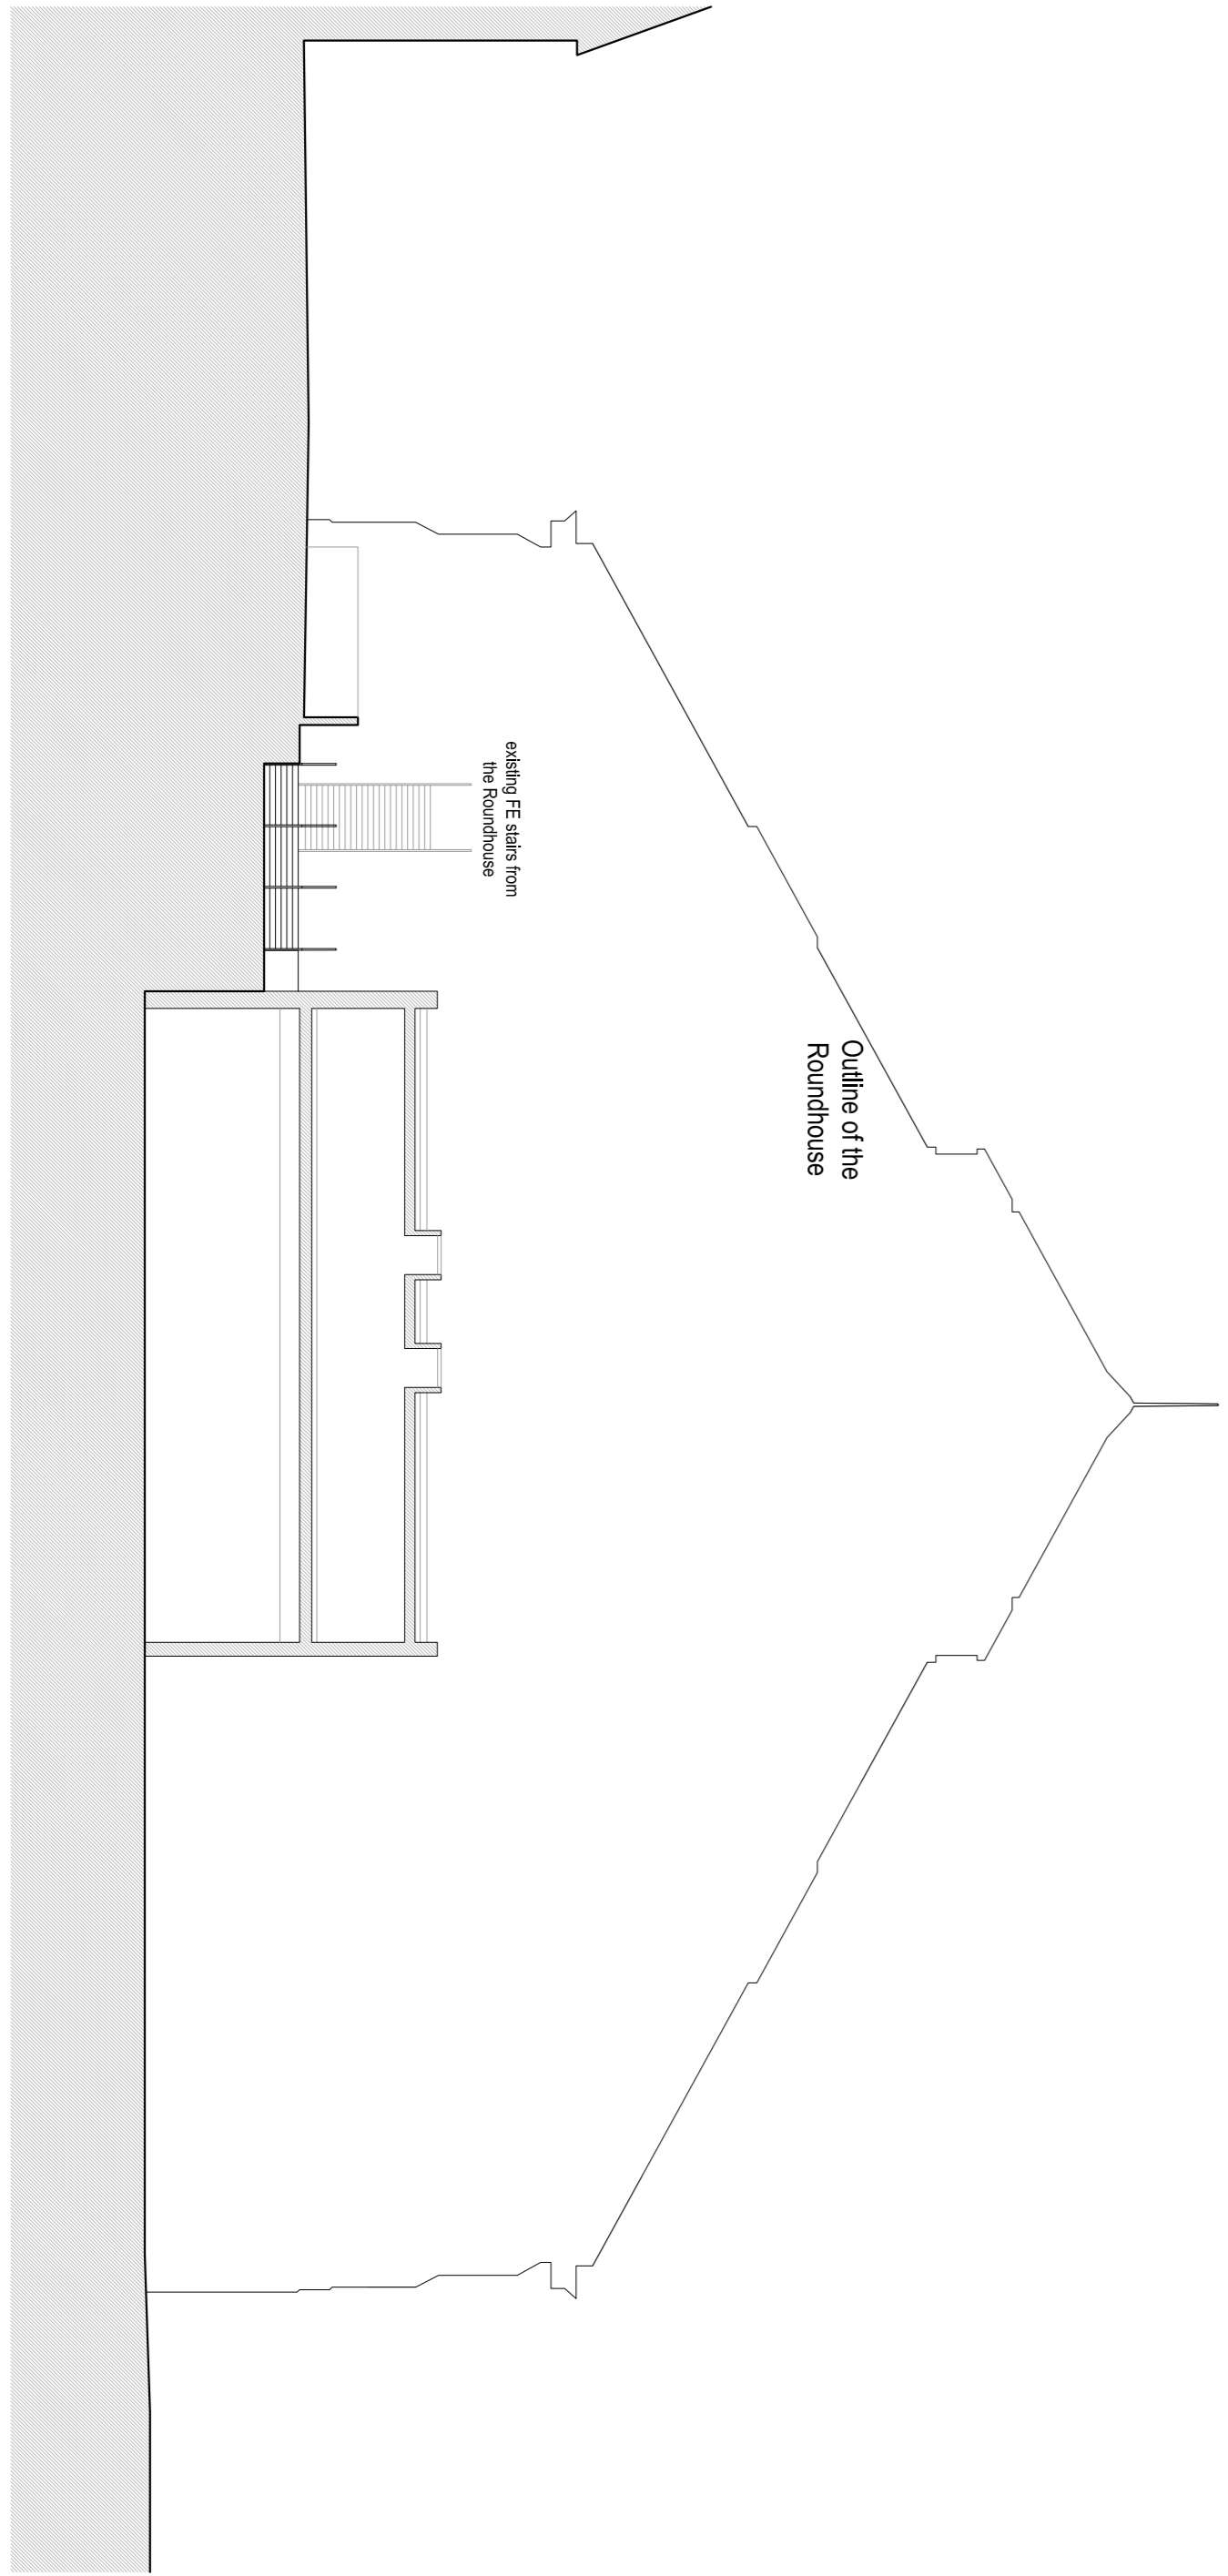

**Proposed cross section BB**

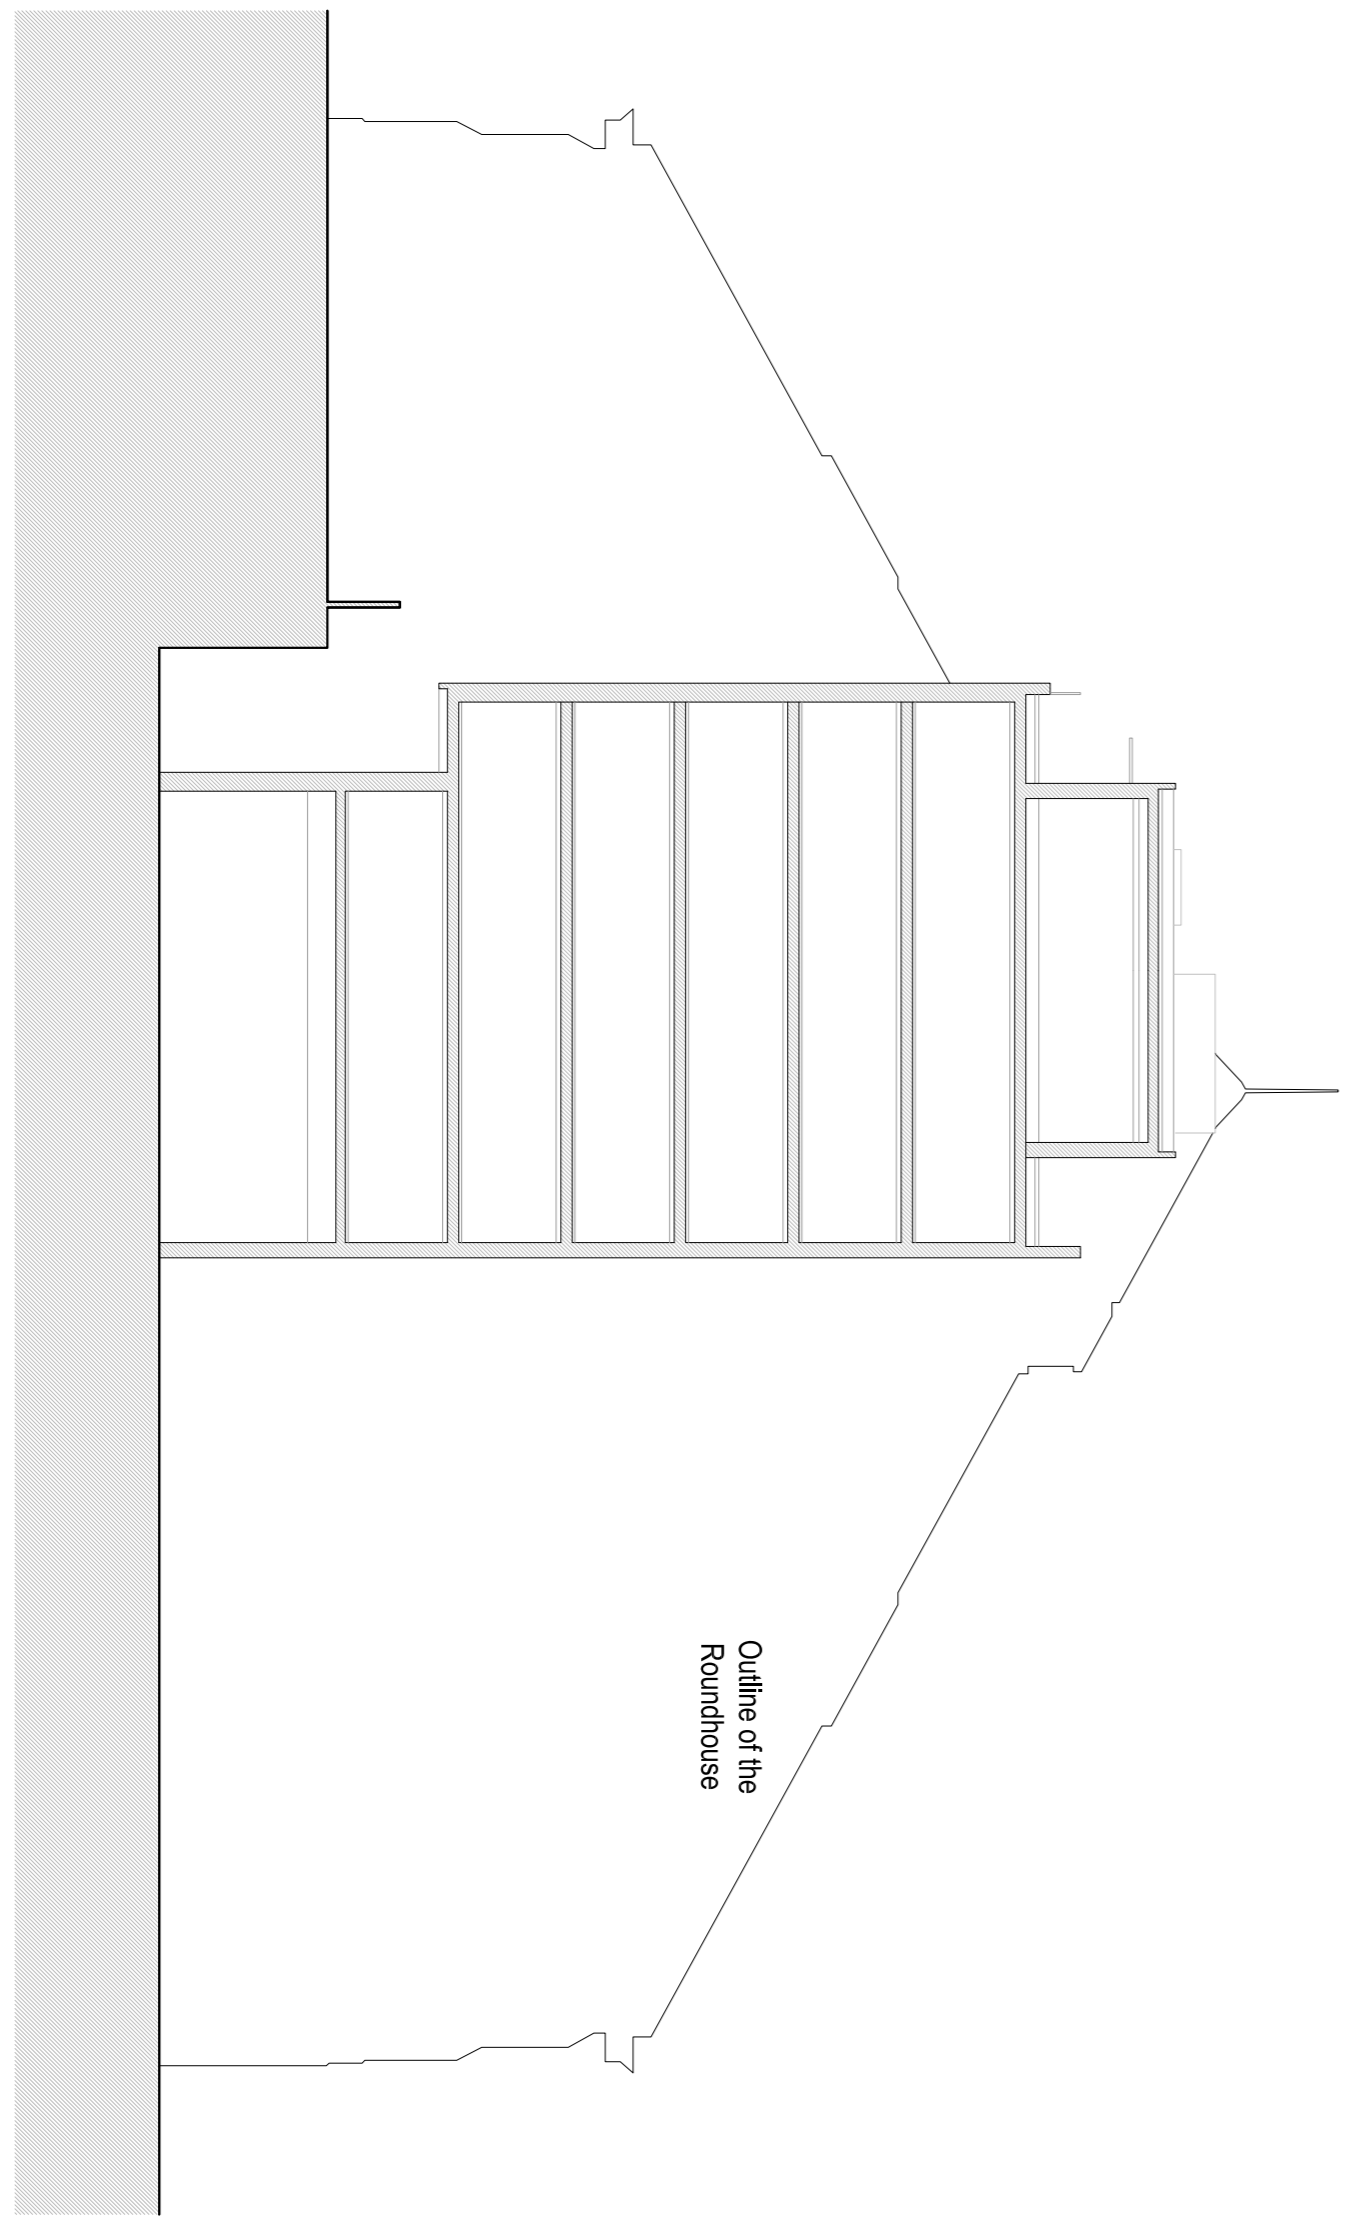

**Proposed cross section CC**