




Proposed part section AA

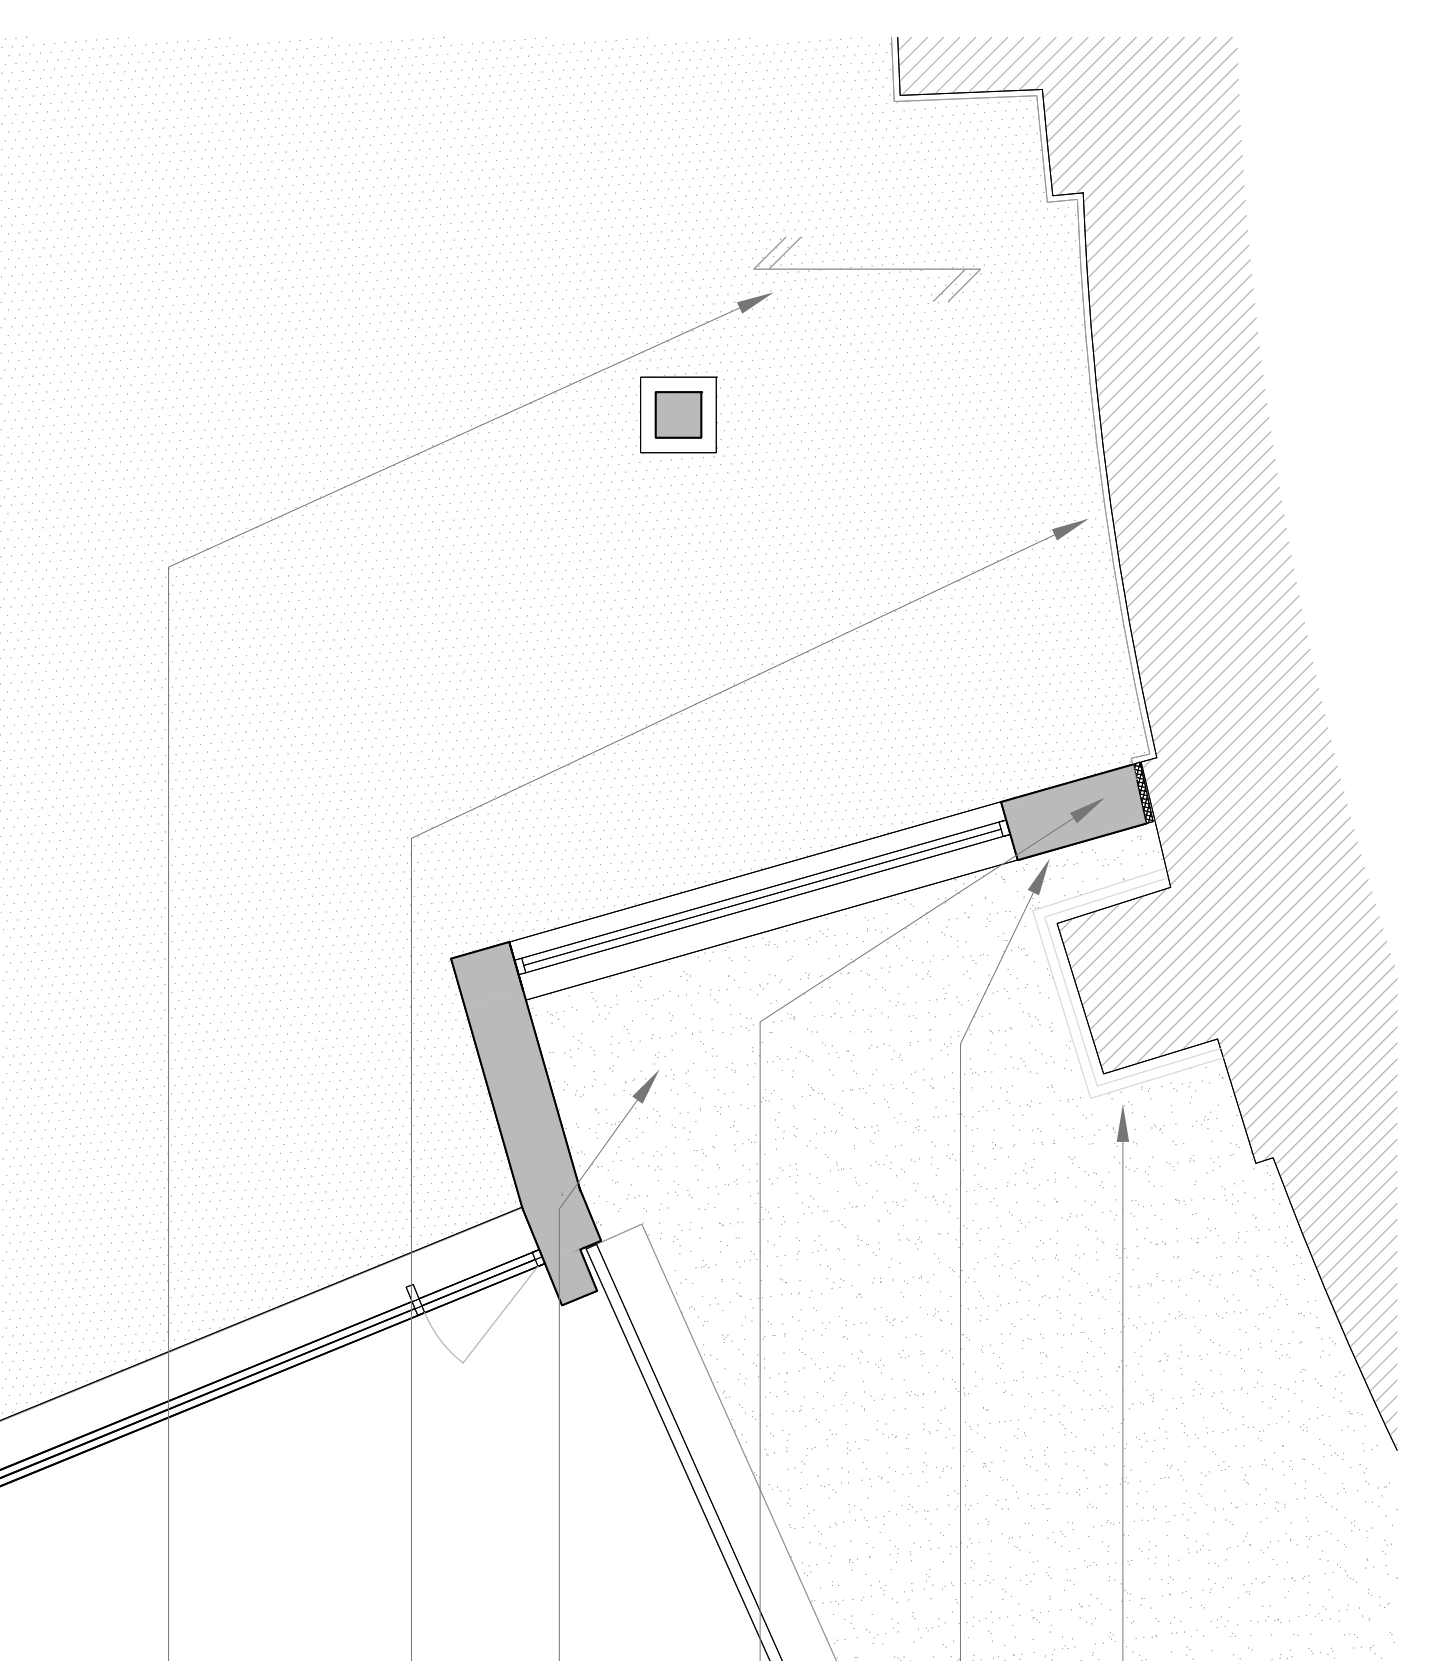

Junction detail at 1st floor level 1:50  
(same detail applies to rear)

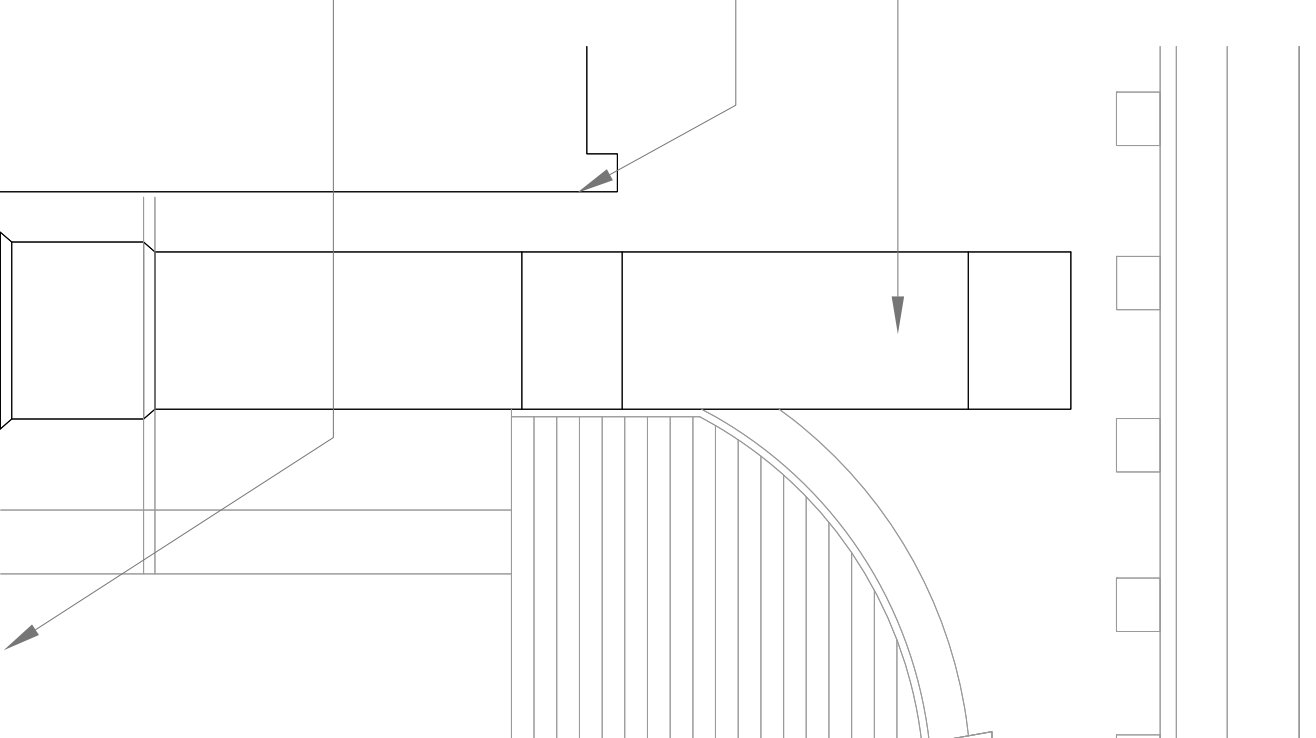


Elevation extract 1:50  
(same detail applies to rear)

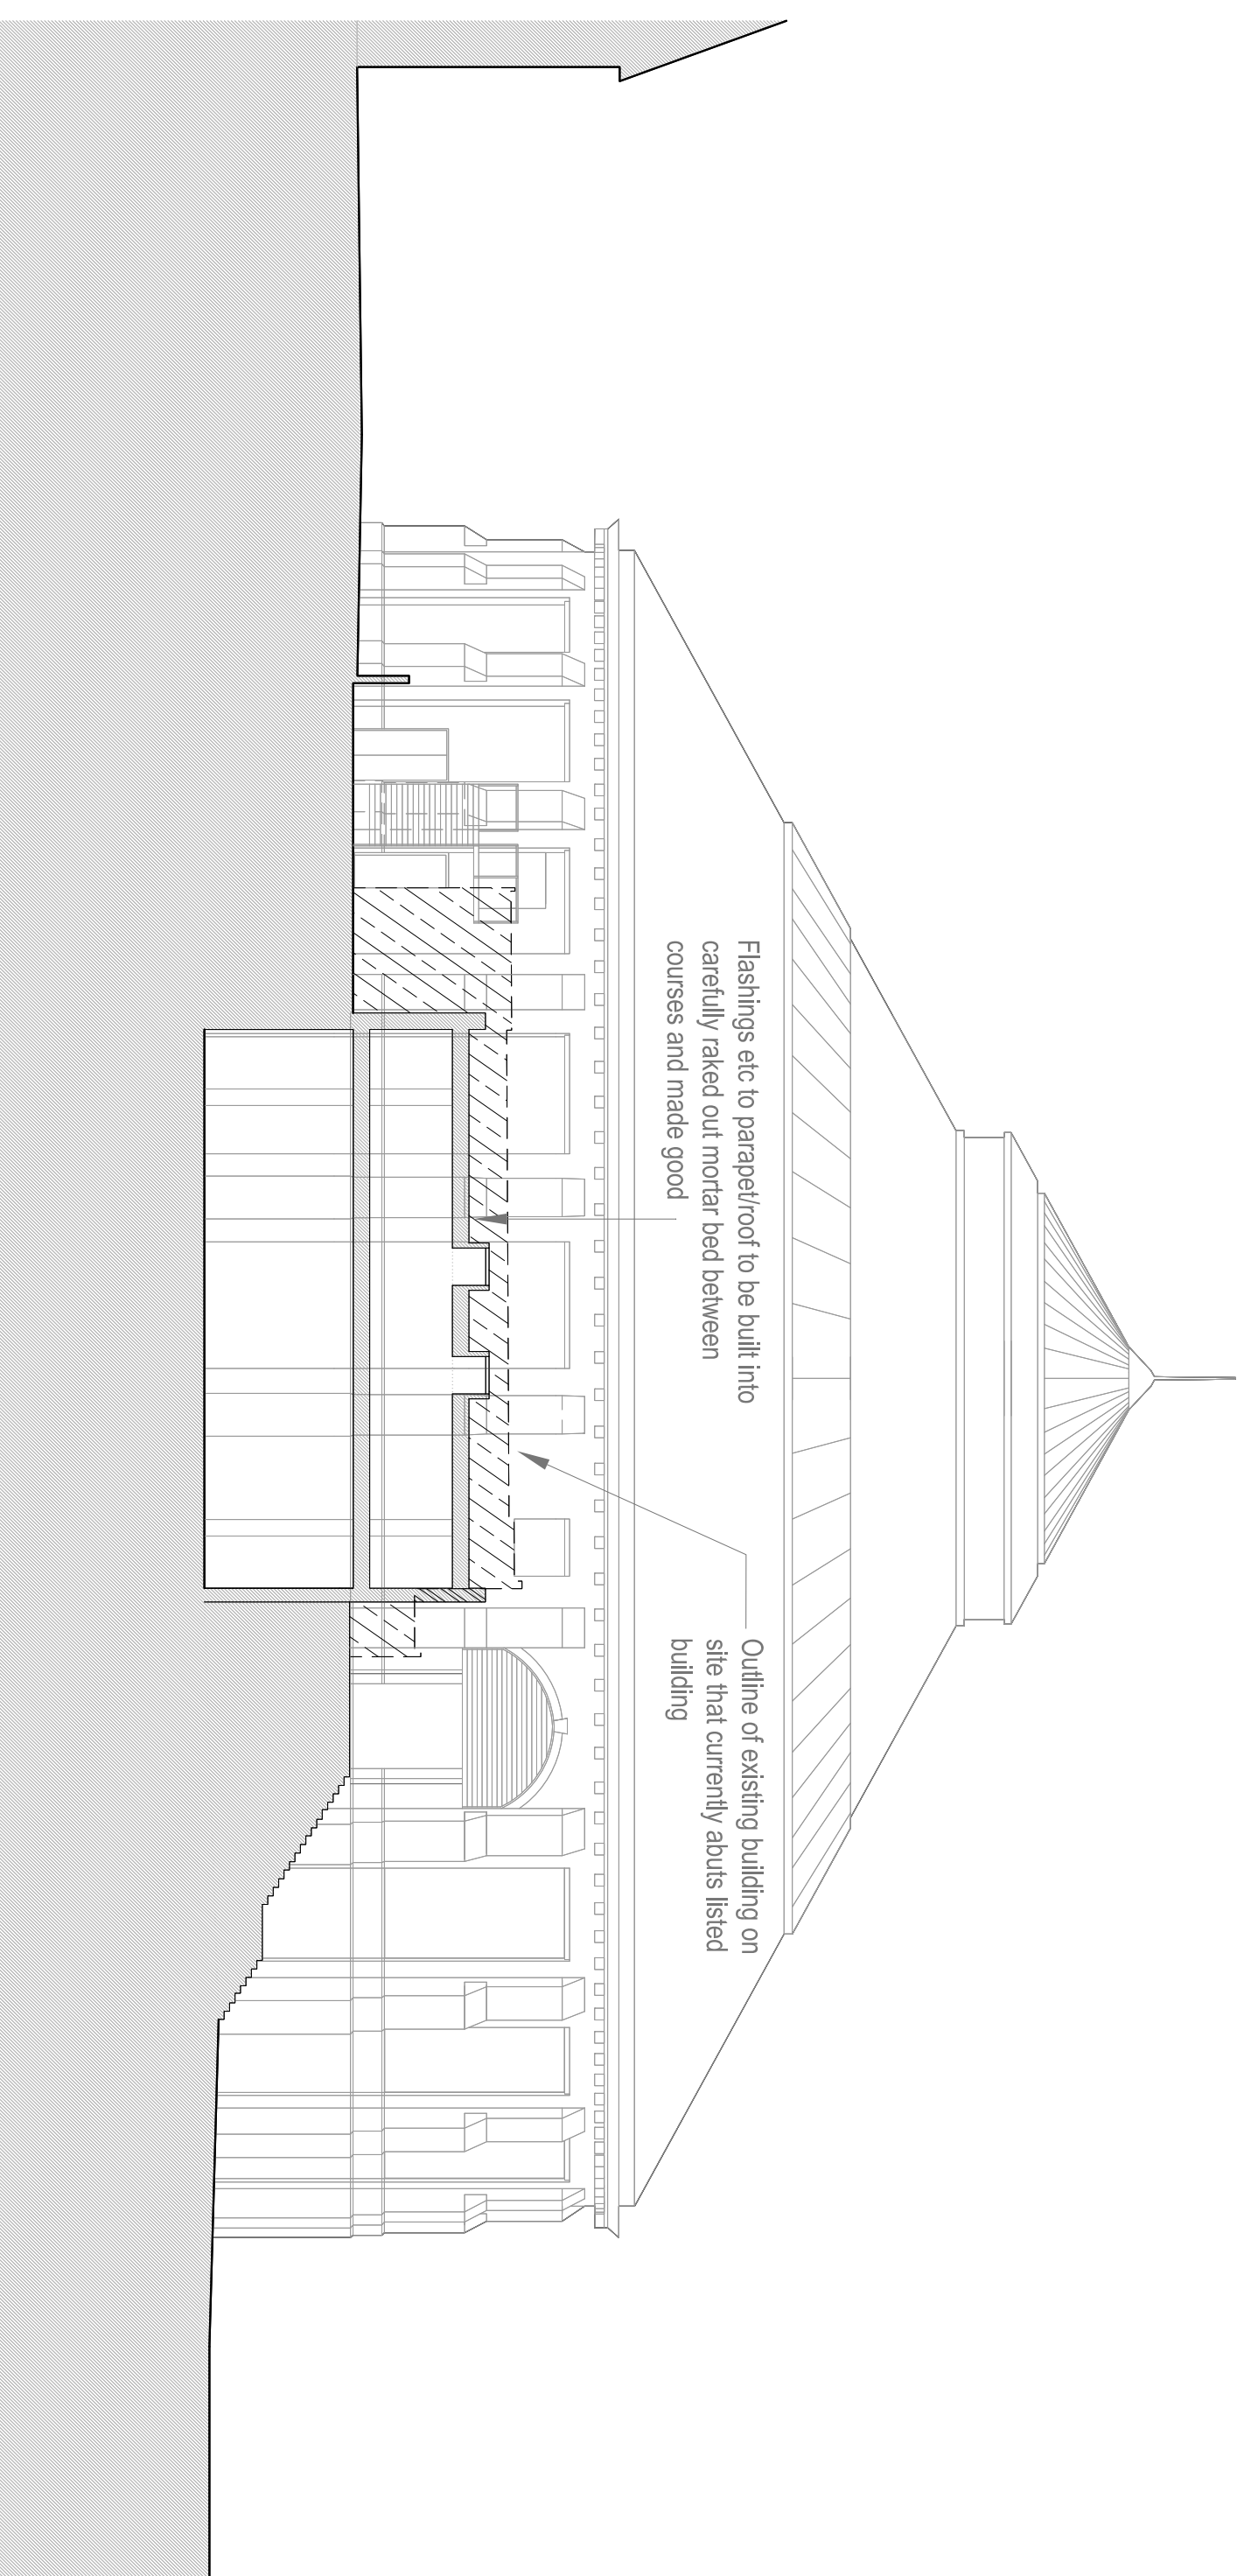


Proposed site section BB

## Notes

- General:
- Do not scale from this drawing. All dimensions are millimeters unless otherwise stated.
  - This drawing is for information purposes only. All dimensions and levels data are indicative only and subject to detailed structural and architectural design.
  - Floor level datum indicative only.
  - Copyright 'Trenner' Mckennas Architects Ltd. This drawing not to be re-produced without the permission of the architect.

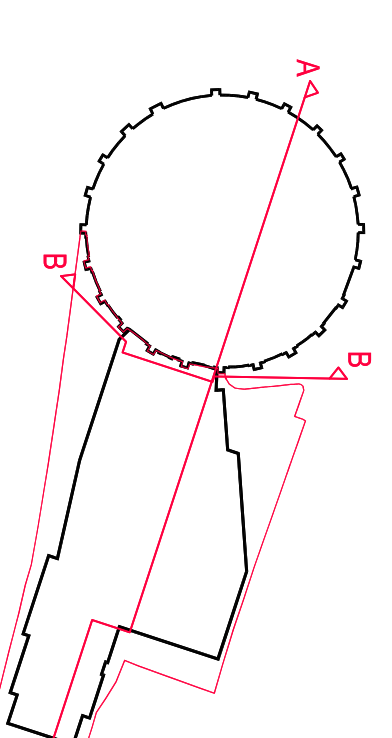

- area of currently concealed wall to be revealed by development
- area of currently exposed wall to be concealed by development

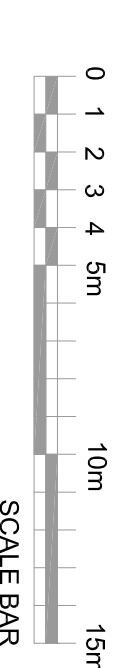

- ### Listed Building notes
- Care must be taken to avoid damage to Listed buildings' walls and fabric.
  - Any works affecting or damaging existing building be made good to match existing
  - No structural support to be taken from Listed buildings' walls /structure
  - Existing external walls to Listed building to be repaired and cleaned by either:
    - washing with warm water and pH neutral soap, or
    - with hydrofluoric acid (2-7% max) for more stubborn dirt /marks.
- All brick cleaning to be carried out in accordance with recommendations contained in English Heritage's 'Practical Building Conservation' Technical handbook. If washed, care to be taken not to saturate brickwork and to allow to dry.

Information updated to reflect reduced height of proposed building adjacent to listed building  
 PLANNING APPLICATION ISSUE: 1b 16-08-2019 P1  
 Notes: Chkd Date: Rev

**TM Architects**

c/o MA 4th Floor 45 Gae Street London EC1V 3RS  
 T: 020 3179 3910 / 020 3179 3916

100 Chalk Farm Road  
 NW1 8EH

Listed Building Application  
 Proposed sections and details

Scale: 1:200 @ A1  
 1:400 @ A3  
 Job Ref: Dwg No: Rev:

133 / PL104 / P2