


GENERAL NOTES:
 Do not scale from this drawing.
 Check drawing on receipt and immediately report any discrepancies to the Architect.
 Verify all dimensions and levels on site prior to construction.
 The contents of this drawing are Stiff + Trevillion Architects LLP copyright and shall not be re-used without their written permission.

No.	Date	Revision Notes
1	11/12/13	Amended Entrance layout +Added Door to office

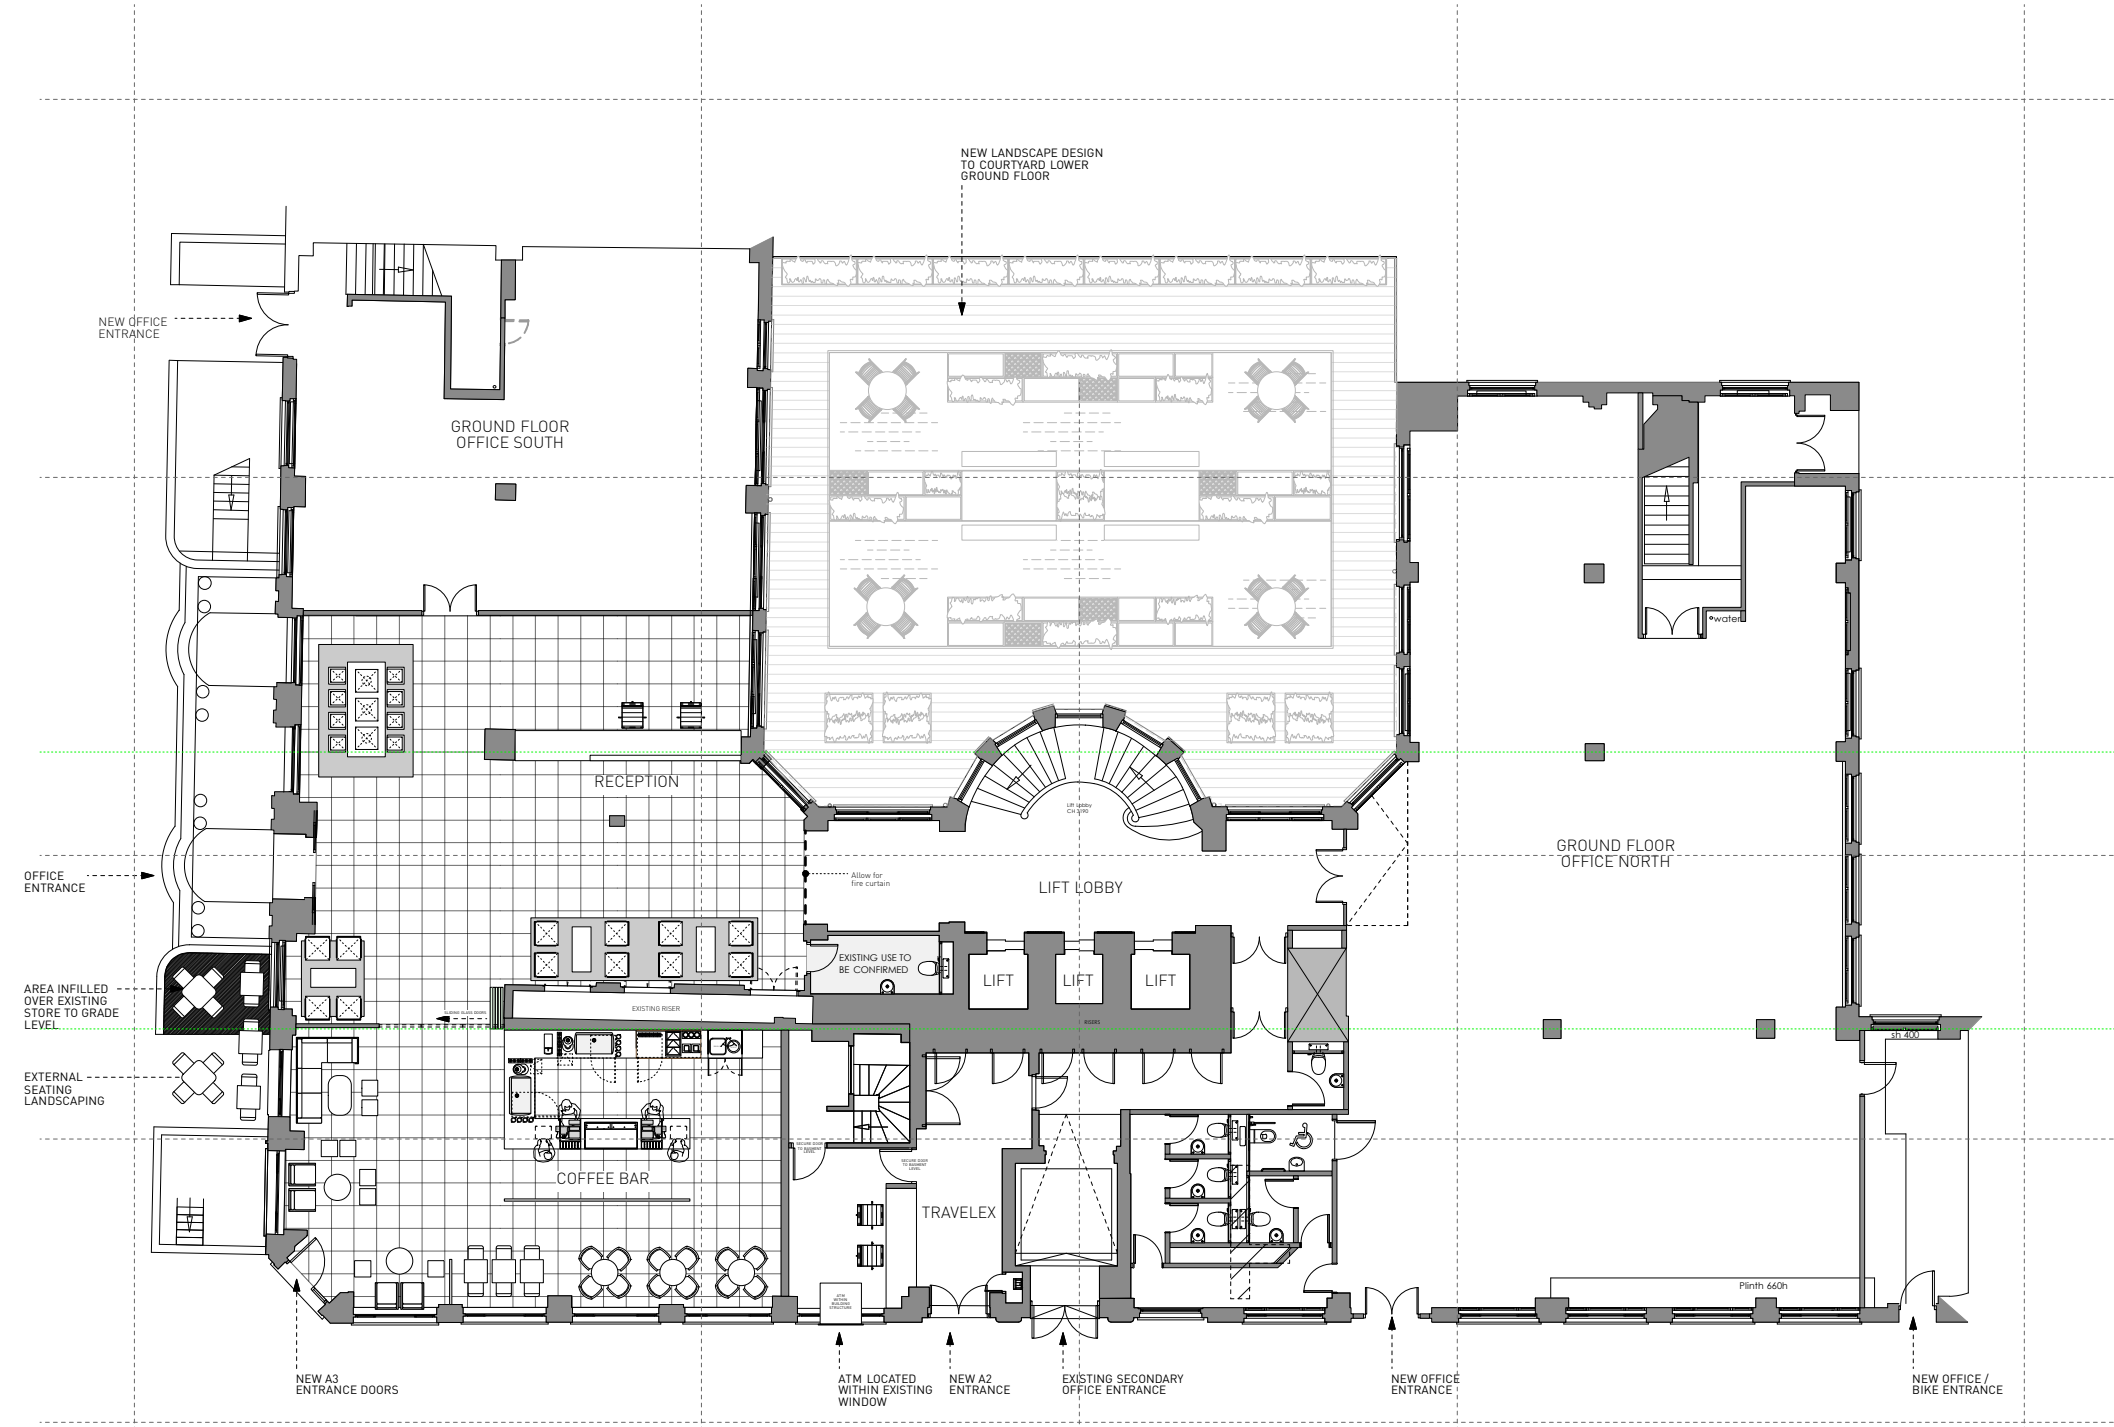

PRELIMINARY

Stiff + Trevillion

Stiff + Trevillion Architects Ltd
 16 Woodfield Road
 London W9 2BE
 T +44(0)20 8960 5550
 F +44(0)20 8969 8668
 mail@stiffandtrevillion.com
 www.stiffandtrevillion.com

Project **RUSSEL SQUARE HOUSE LONDON**

Drawing **PROPOSED GROUND FLOOR**

Project No 3396	Drawing No 120	Revision A
---------------------------	--------------------------	----------------------

Scale 1:100 @ A1 1:200 @ A3	Date SEPT 2013	Revised
-----------------------------------	-------------------	---------