


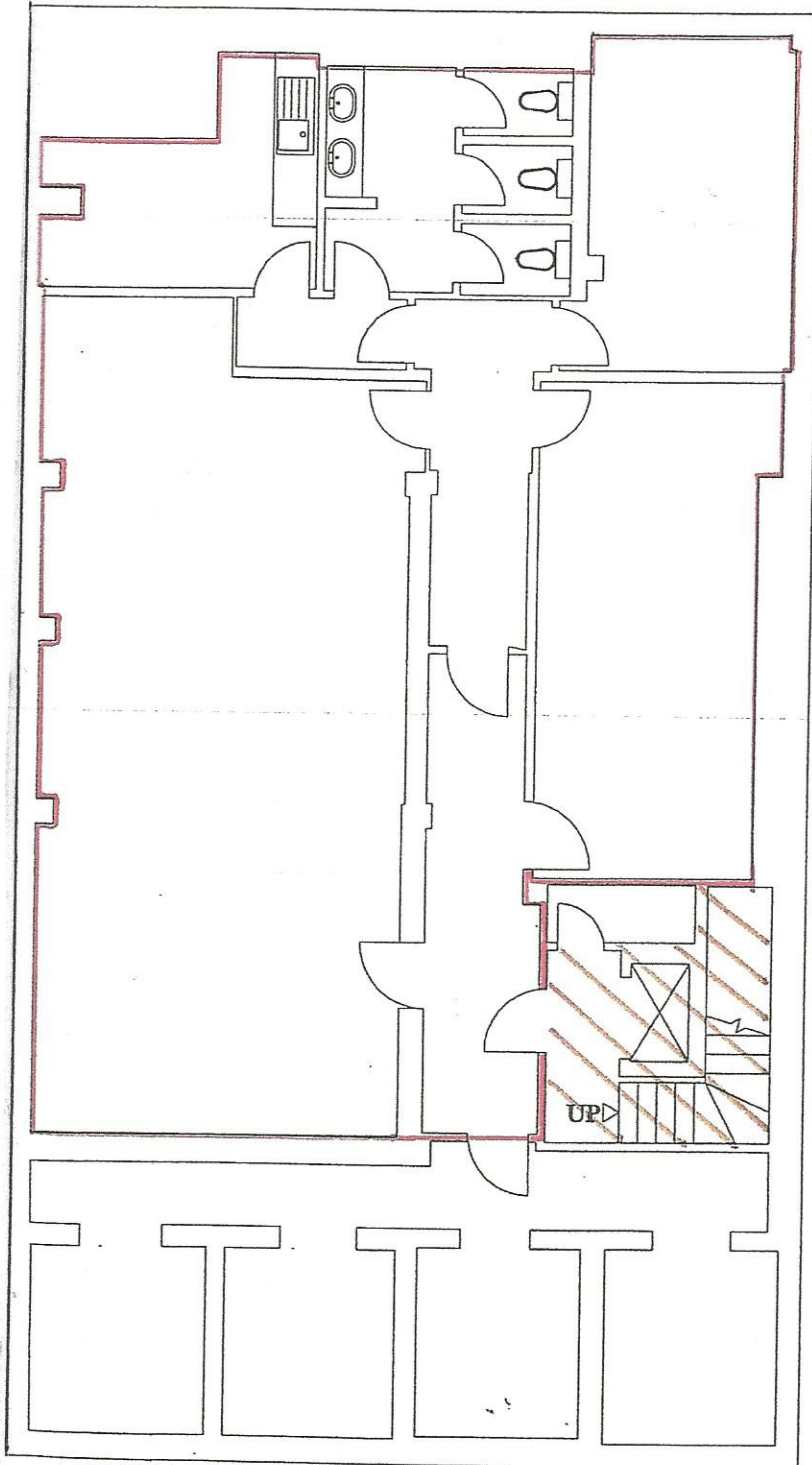

29-30 WINDMILL STREET  
LONDON W1  
Scale 1:100



LOWER GROUND FLOOR