

Existing Lower Ground Floor

EXISTING LOWER GROUND FLOOR PLANS (from survey 02.05.14)

33 CHESTER TERRACE, REGENTS PARK

3193_PL01

1:50 @ A3


MO

DATE

REVISIONS

INITIAL



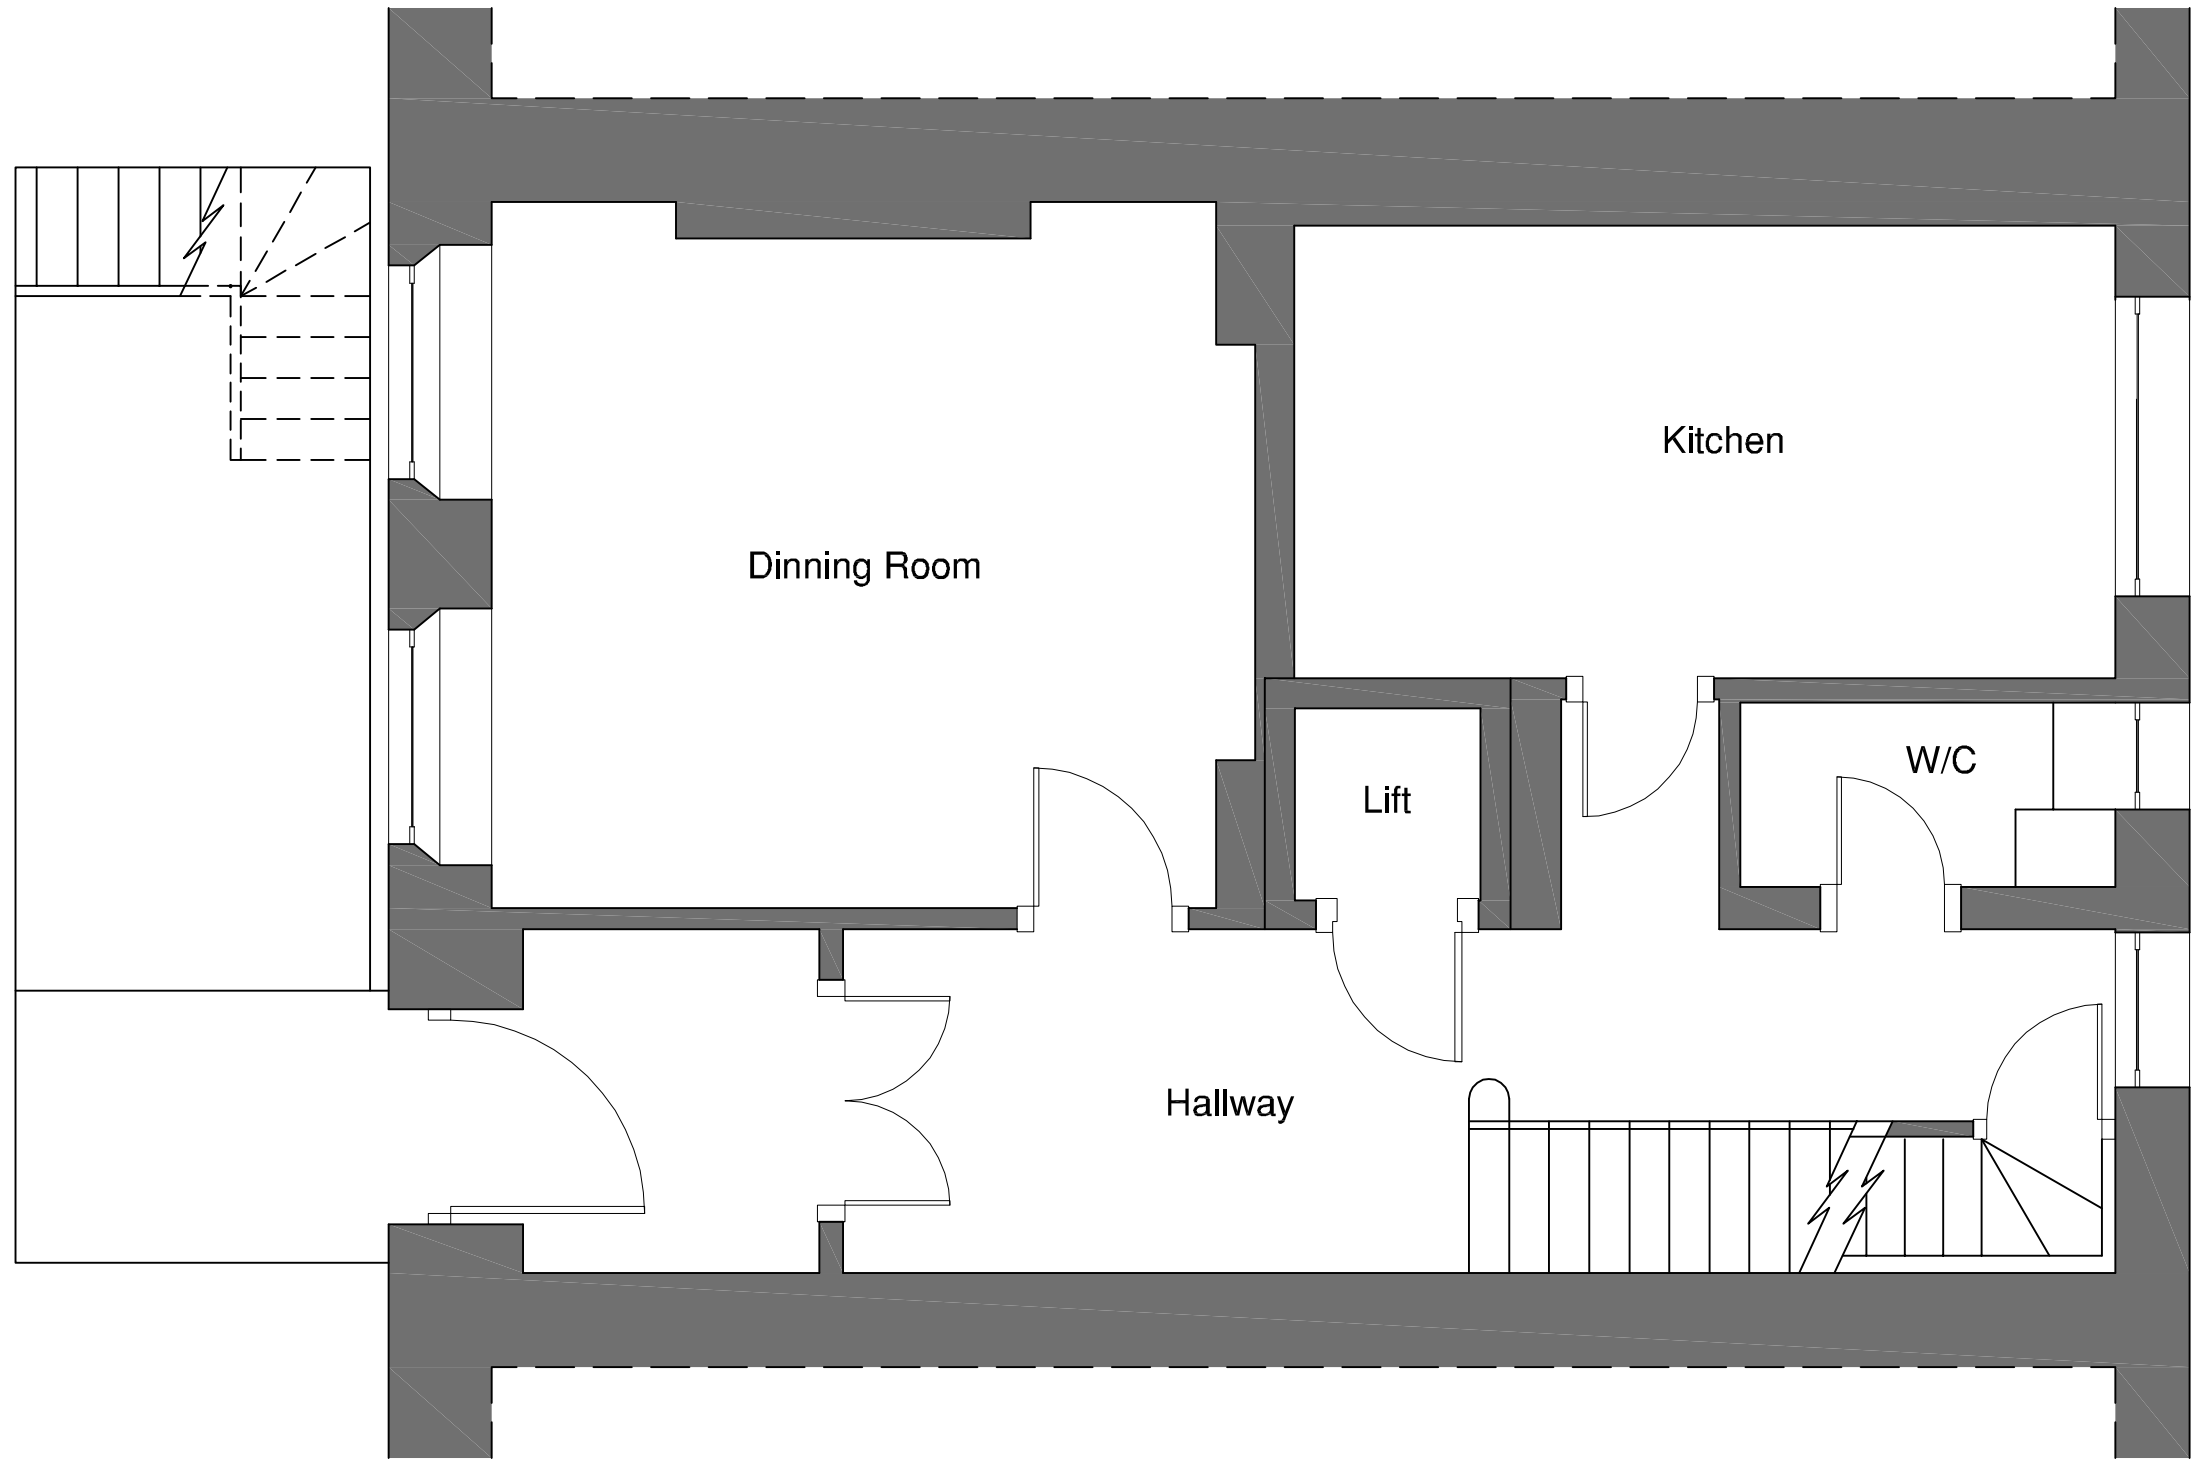


Existing Ground Floor

EXISTING GROUND FLOOR PLANS (from survey 02.05.14)
 33 CHESTER TERRACE, REGENTS PARK
 3193_PL02 1:50 @ A3 MO

DATE REVISIONS INITIAL



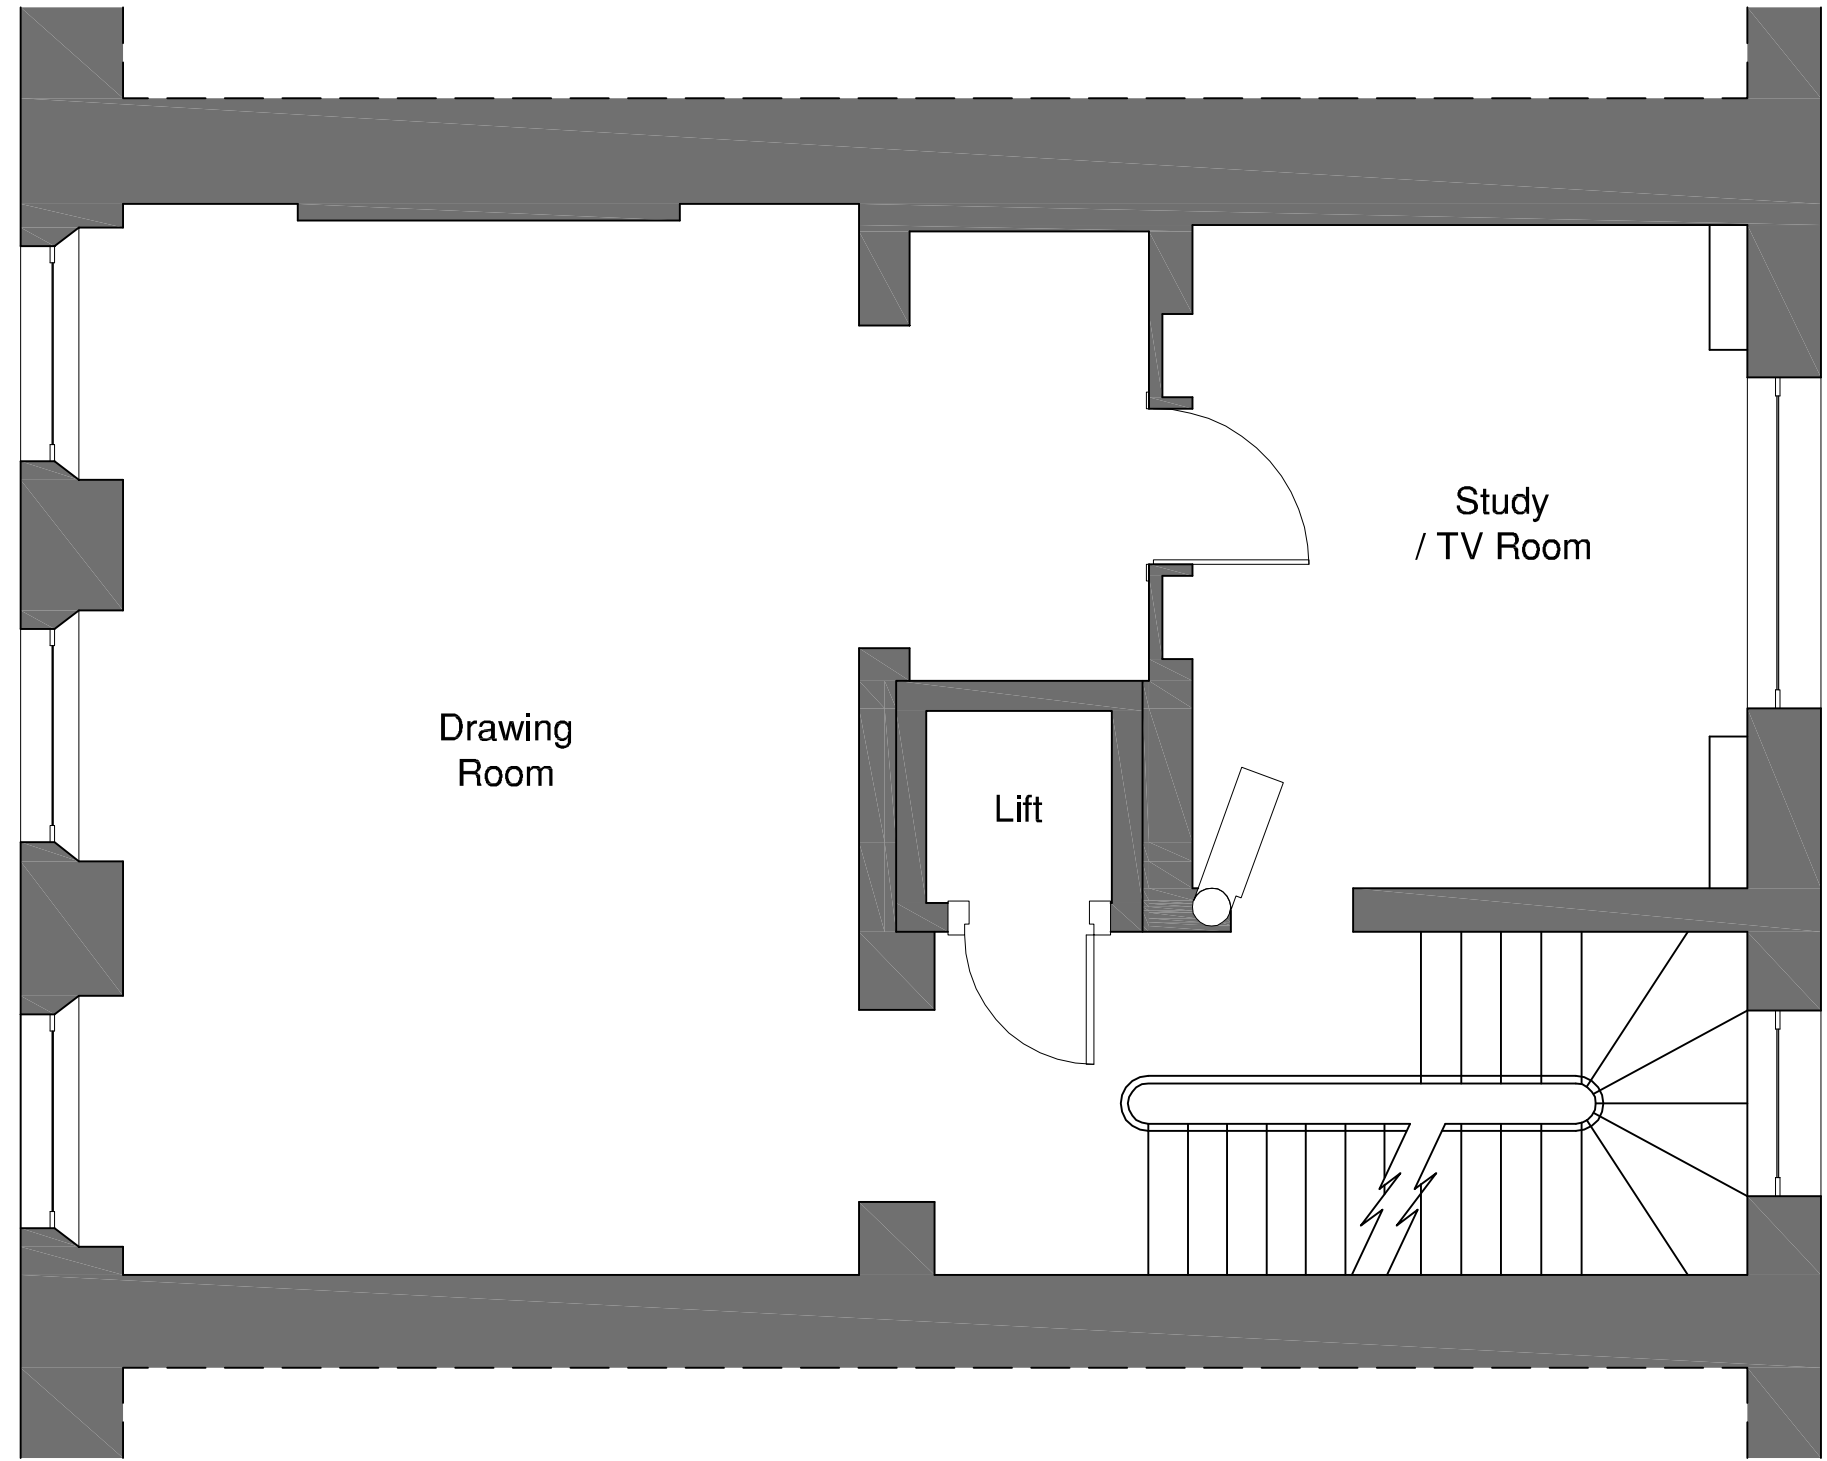


Existing First Floor

EXISTING FIRST FLOOR PLANS (from survey 02.05.14)
 33 CHESTER TERRACE, REGENTS PARK
 3193_PL03 1:50 @ A3 MO

DATE REVISIONS INITIAL



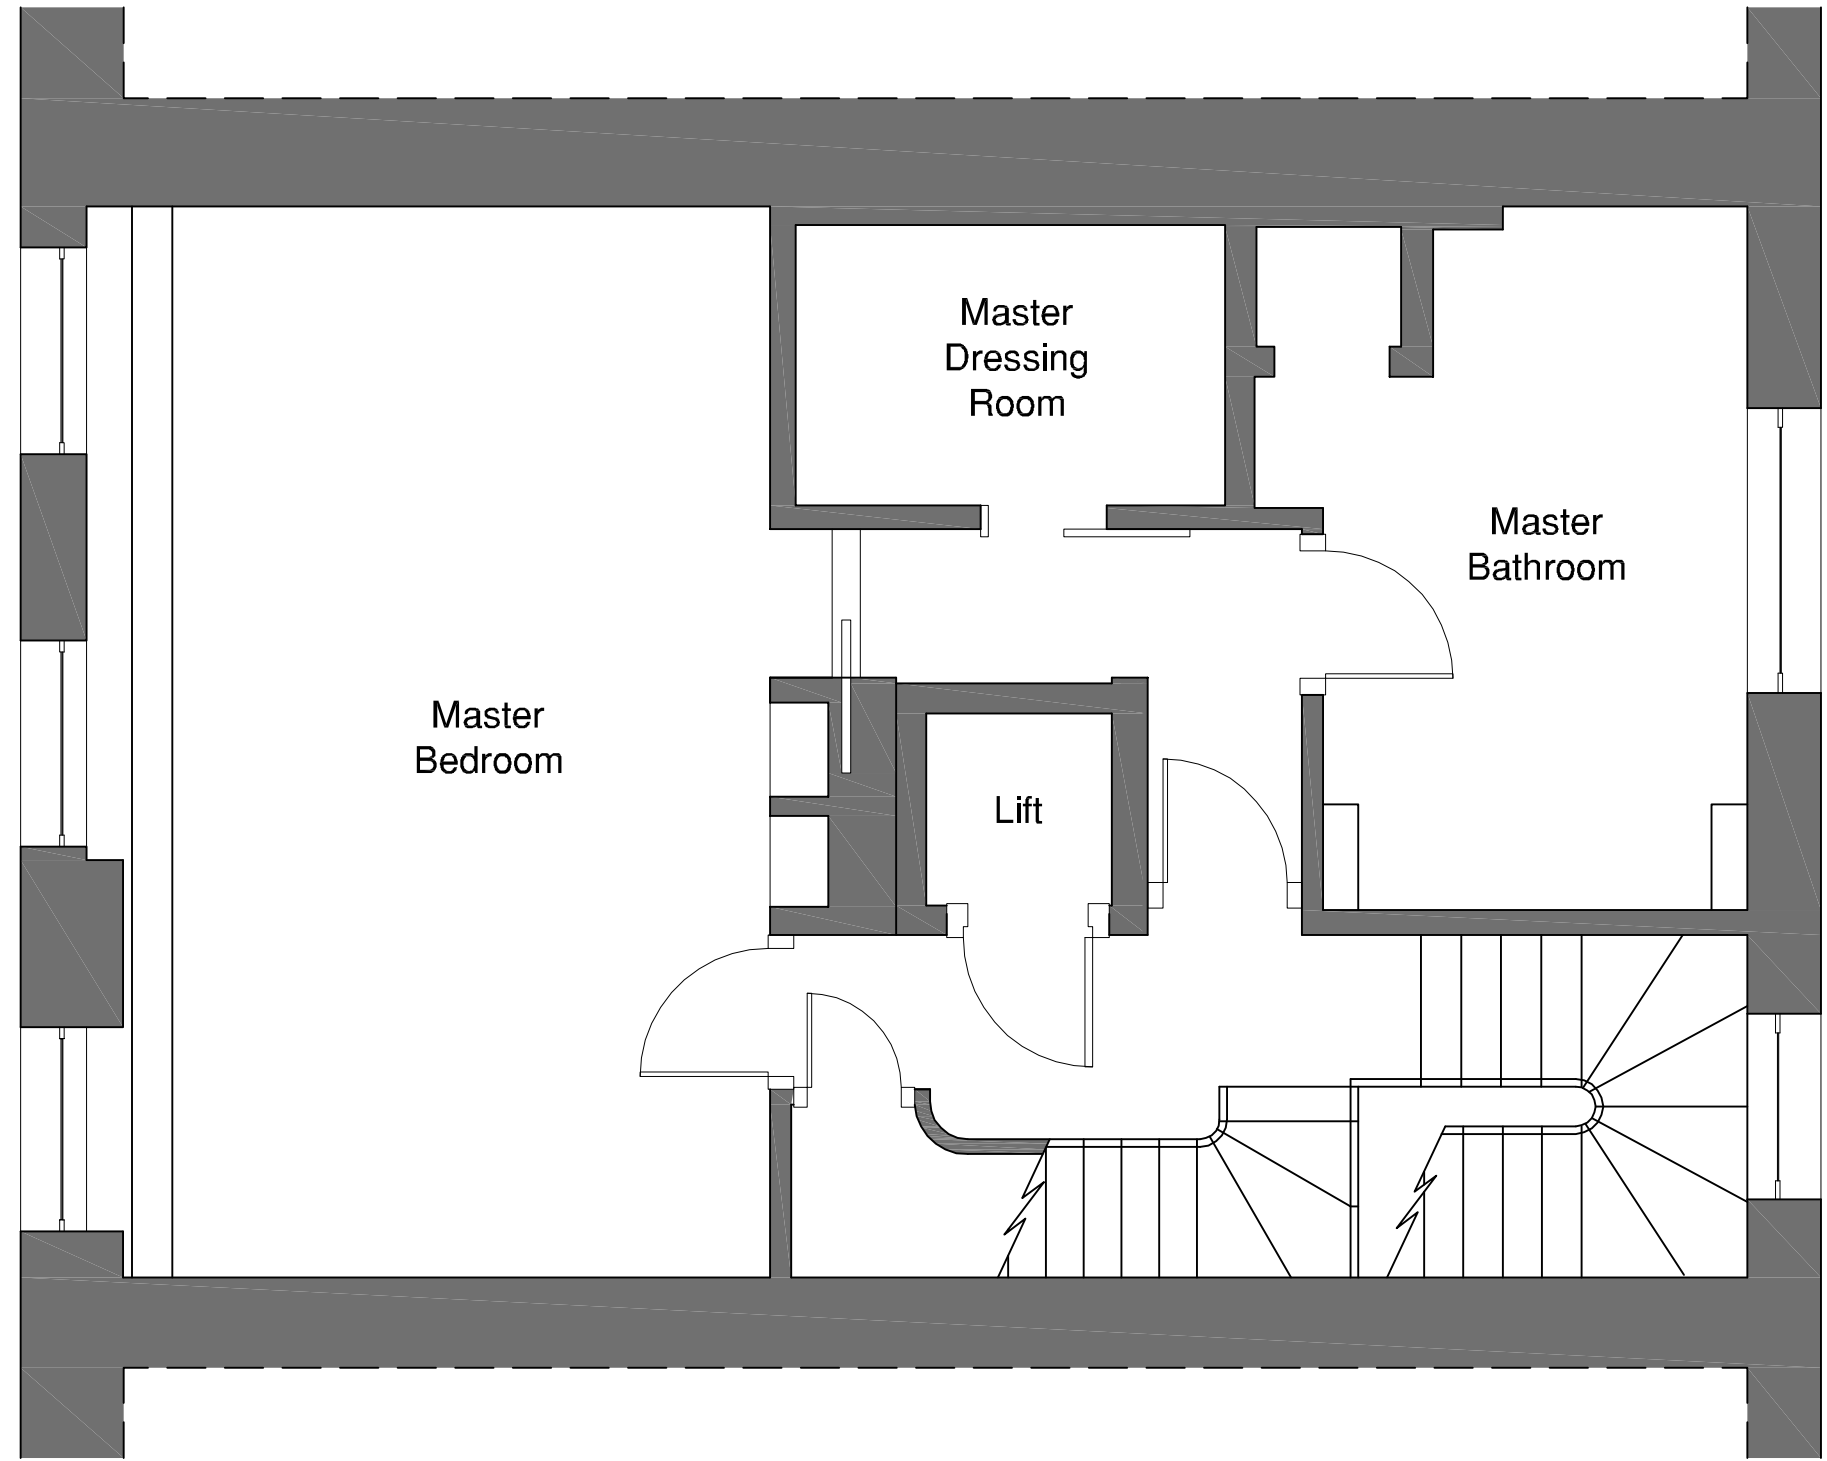


Existing Second Floor

EXISTING SECOND FLOOR PLANS (from survey 02.05.14)
 33 CHESTER TERRACE, REGENTS PARK
 3193_PL04 1:50 @ A3 MO

DATE REVISIONS INITIAL



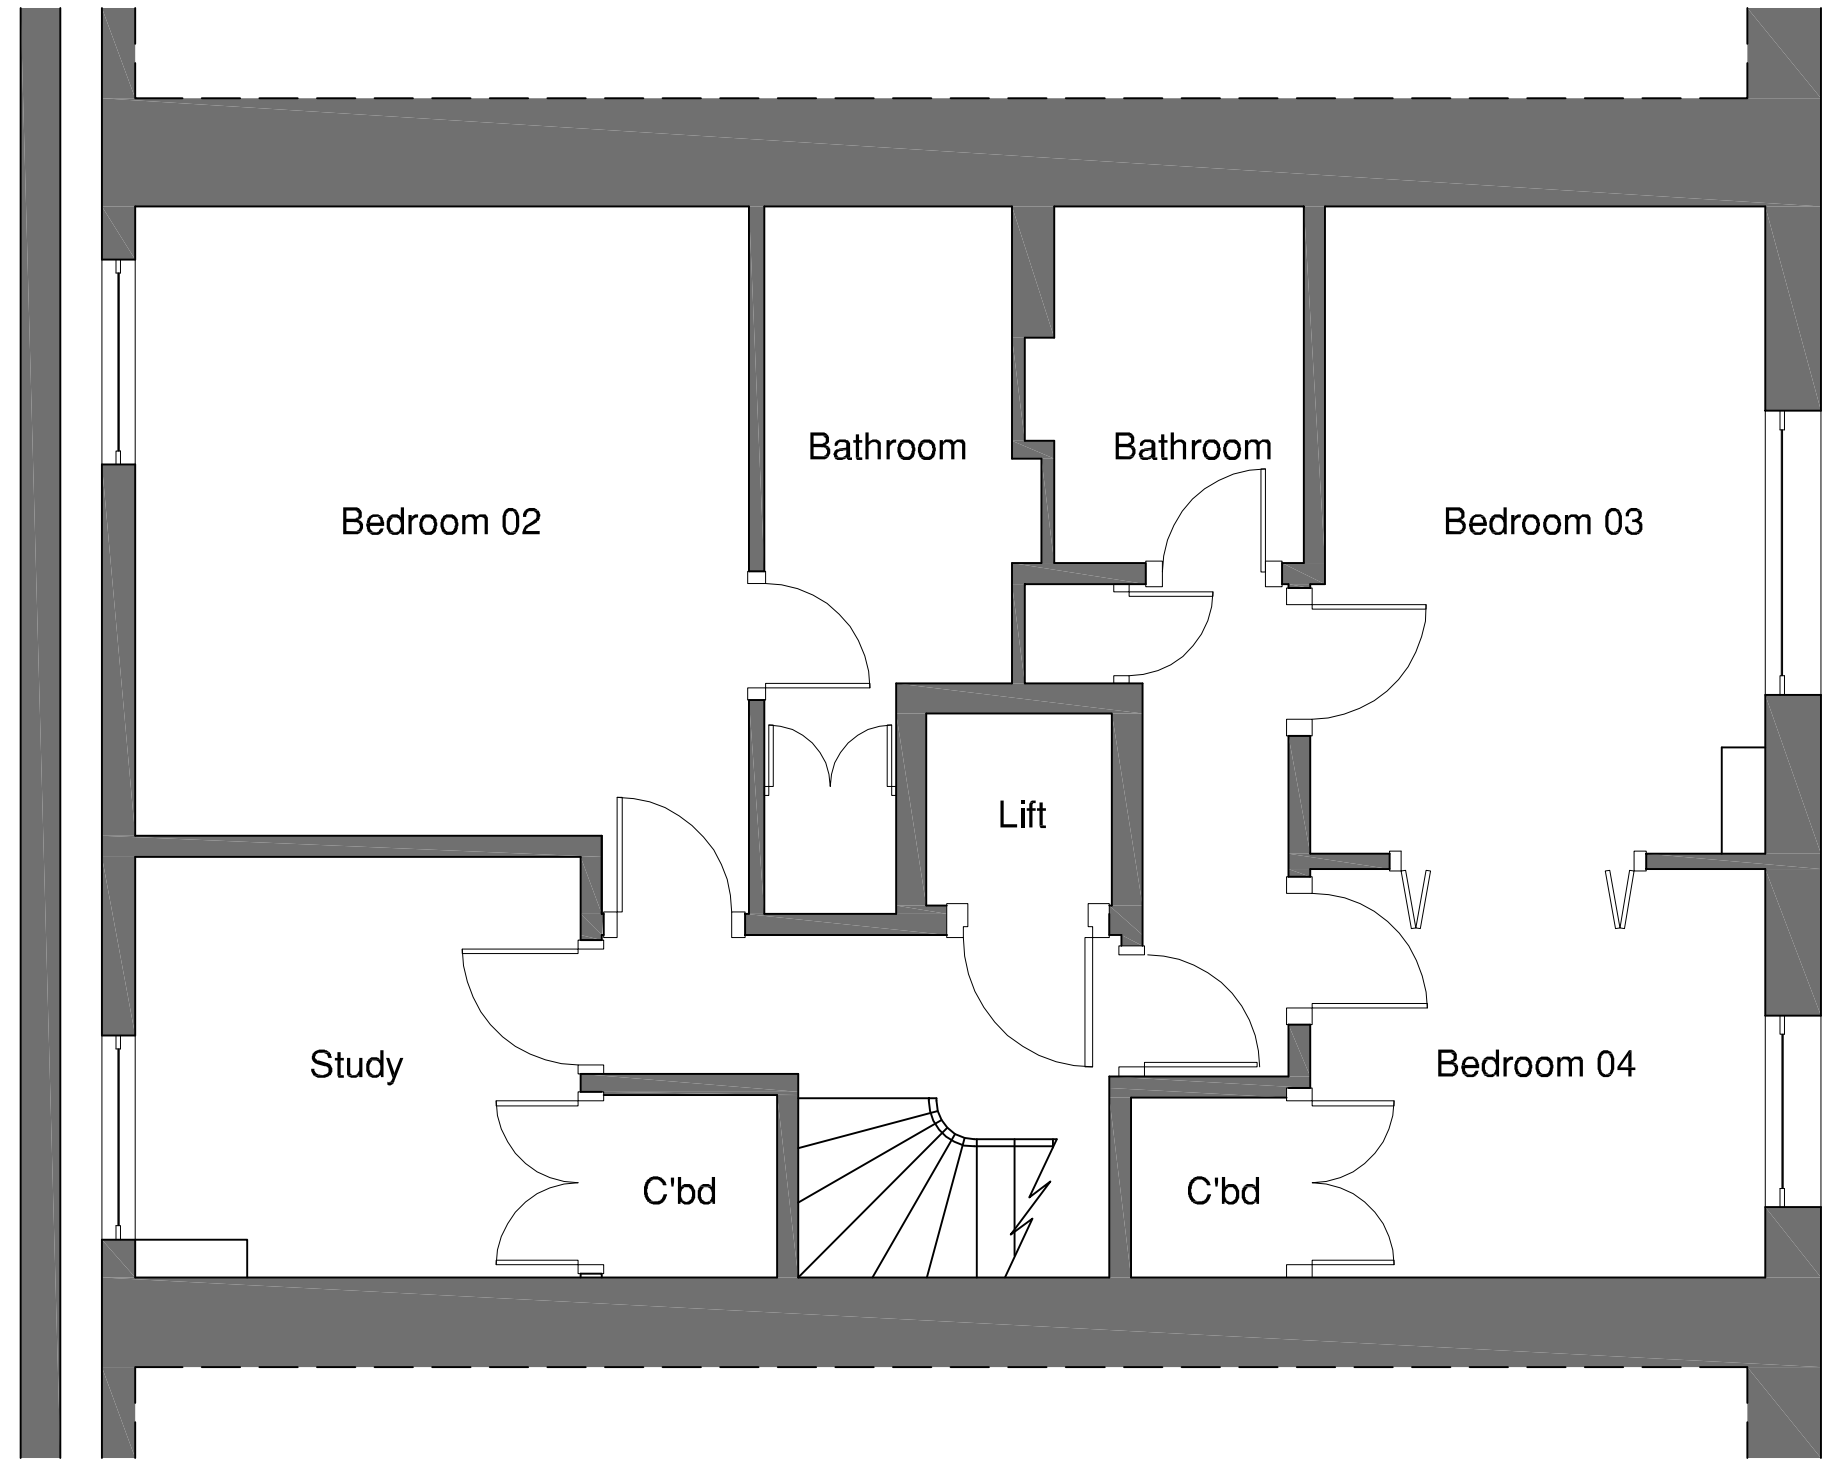


Existing Third Floor

EXISTING THIRD FLOOR PLANS (from survey 02.05.14)
 33 CHESTER TERRACE, REGENTS PARK
 3193_PL05 1:50 @ A3 MO

DATE REVISIONS INITIAL



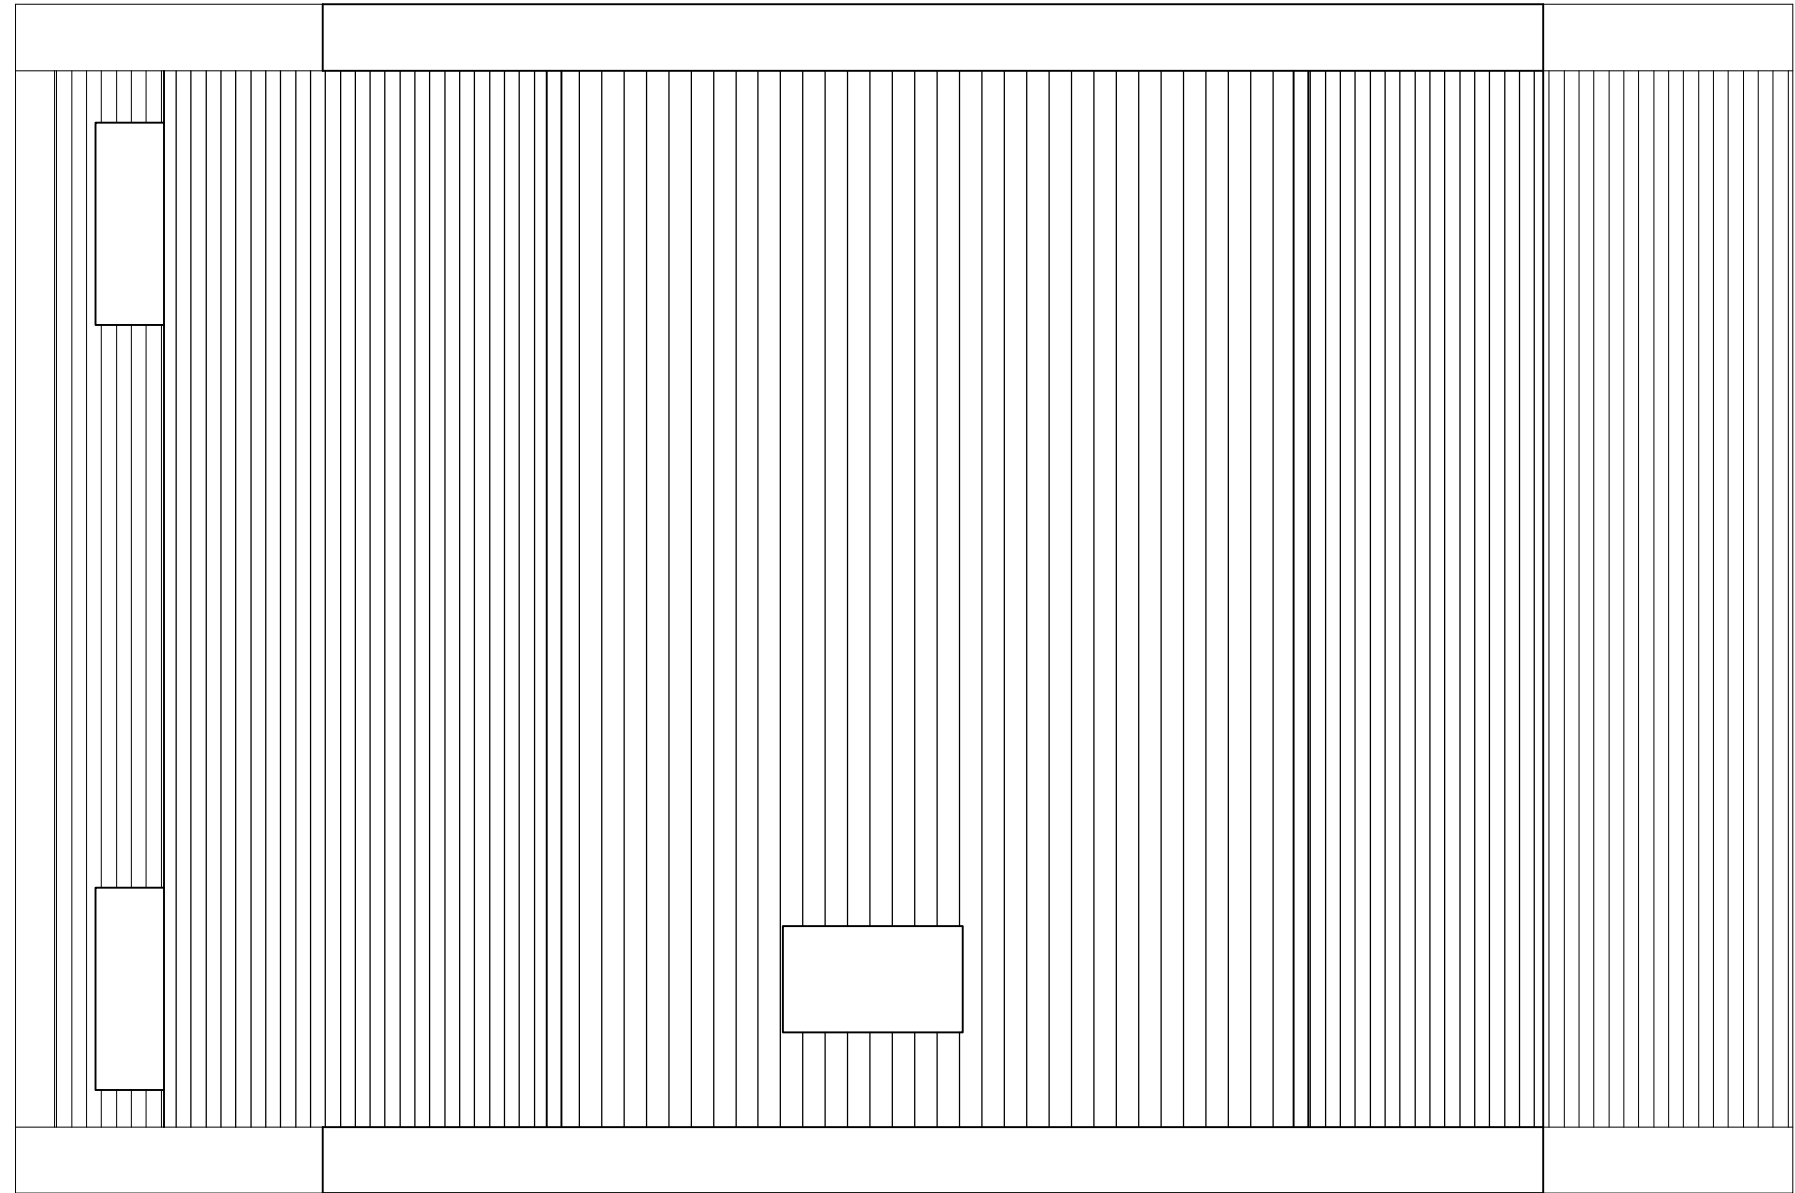

Existing Roof Plan

EXISTING ROOF PLAN (from survey 02.05.14)
33 CHESTER TERRACE, REGENTS PARK
3193_PL06 1:50 @ A3 MO

DATE

REVISIONS

INITIAL

