

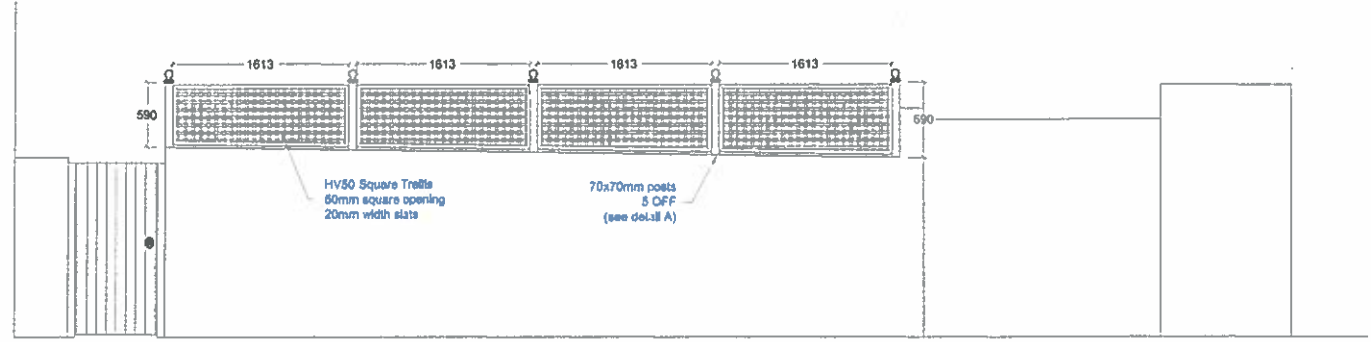


This drawing and any related designs are the sole property of The Garden Trellis Company Ltd. Any reproduction of this drawing or related design without permission by The Garden Trellis Company Ltd. is strictly prohibited.

Detail A

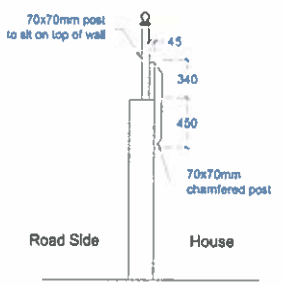

Rear Wall (view from road)

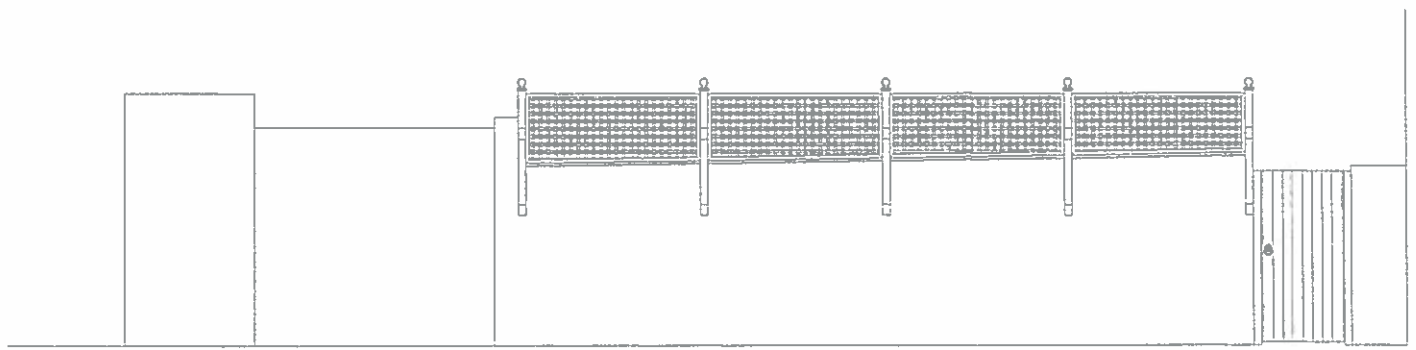

Rear Wall (view from house)



NAME:  
Nicola Lesbirel

3 The Mount  
NW3 6SZ

DESCRIPTION:  
Bespoke Trellis Works

DRAWN BY: RG	DATE: 8.8.14
-----------------	-----------------

CHECKED: —	ENGINEER: —
---------------	----------------

SCALE: NTS	FILE: RG
---------------	-------------

ST. NO:  
GT14~8310

14-8310-101