


Internal elevation and plan

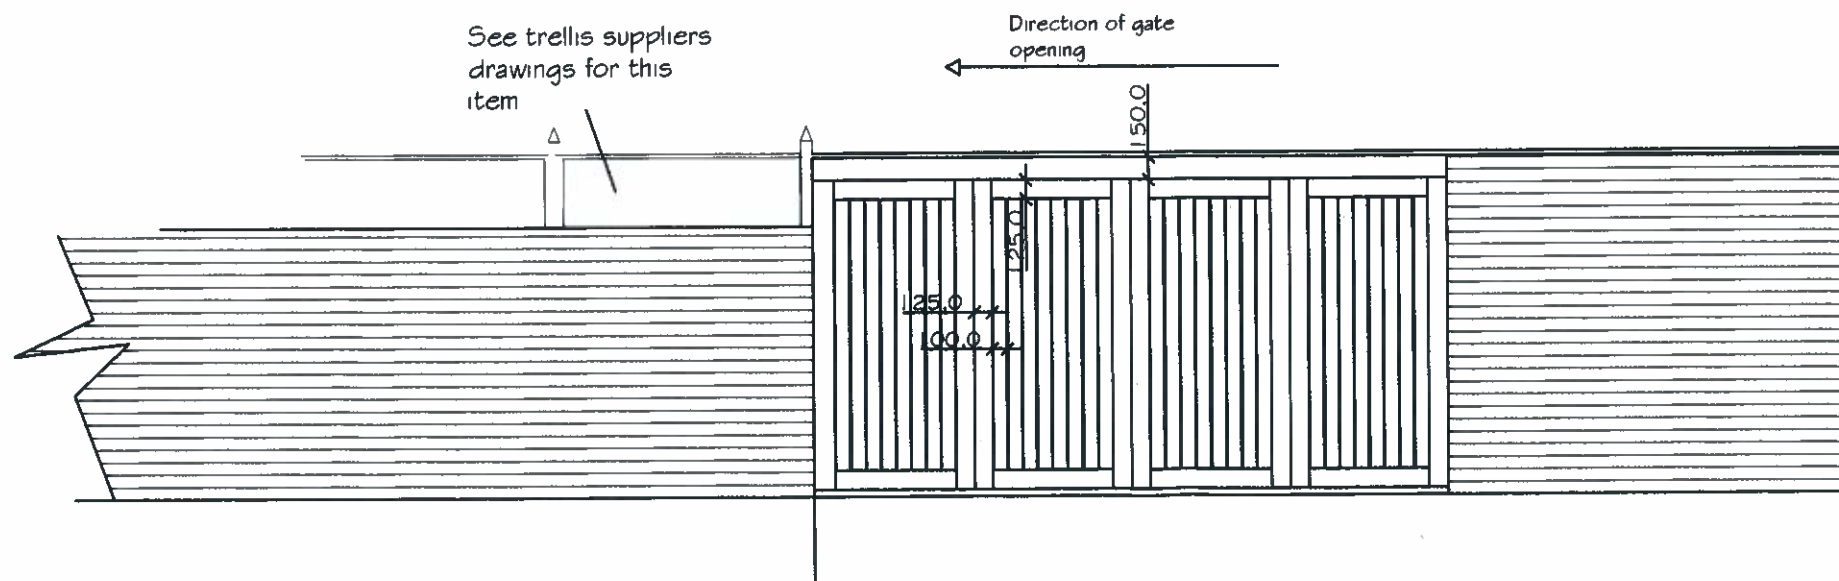

External elevation and plan

Dixon Architects
 12 Oaklands Road
 London, N20 8BA.
 email - chris@dixonarchitects.com
 020 8567 1233

Project Address:
 3 The Mount
 Garage gate details

scale 1:50	date September 2014	drawn by
job ref. 3TM	drawing no. GG01	rev. A
		A3 Sheet