


SECTION BB'

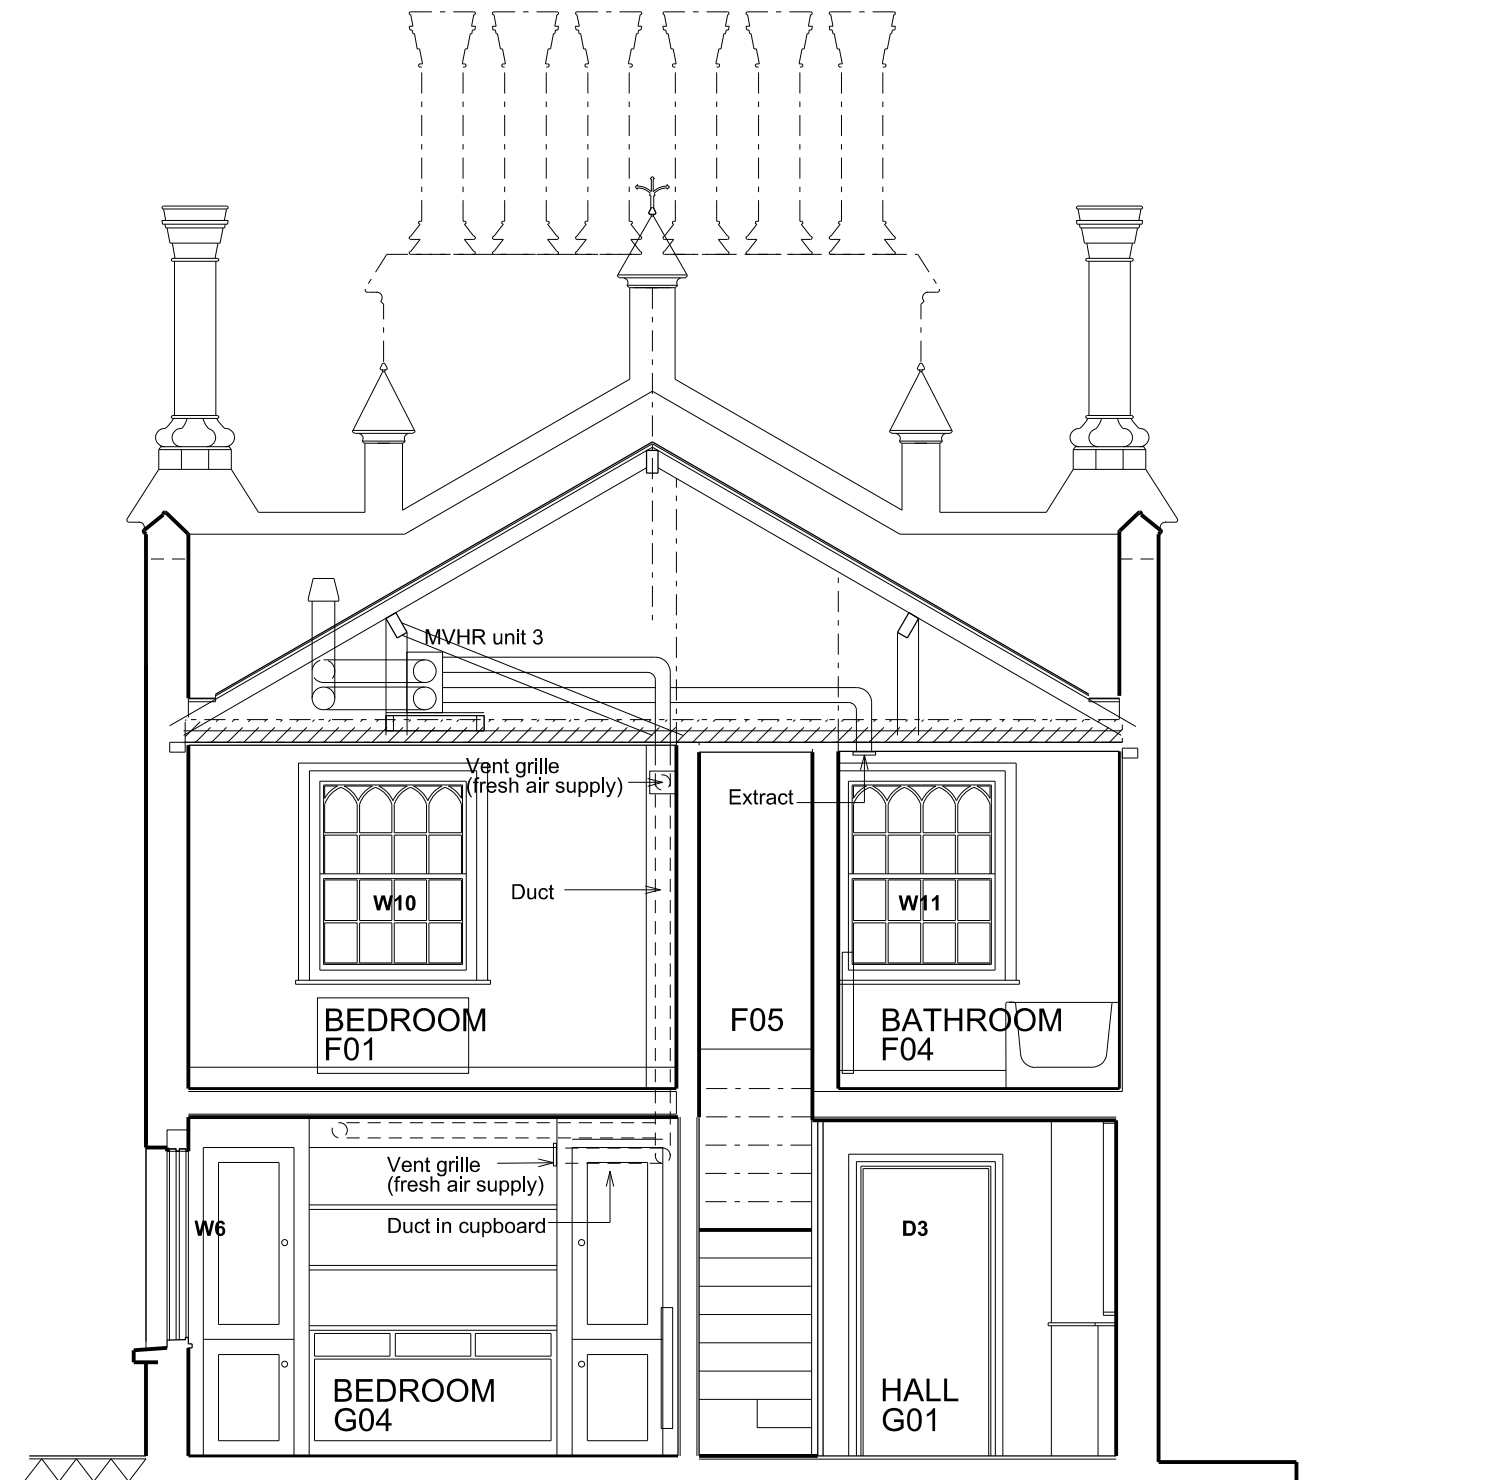

SECTION CC'

Rev.	Date	By	Description
A	27.05.14	jmk	MVHR units and ducts added
B	27.08.14		BUILDING REGULATIONS APPLICATION
C	22.09.14		Listed building consent: ex. skirtings, door and floorboards refixed; supply vent in room G03 relocated.

Do not scale from this drawing. All dimensions to be checked on site. Notify the Architect immediately of any discrepancies. This drawing remains the copyright of the Architect.

AAB architects
 10 Stock Orchard Street London N7 9RW
 Tel 020 7700 6265 Fax 020 7700 6365 mail@aabarchitects.co.uk

WATERLOW PARK LODGES, SWAINS LANE LODGE

DRAWING : PROPOSED SECTIONS BB' AND CC'

SCALE : 1:25 AT A1, 1:50 AT A3

DATE : 16.10.13

JOB NO.	SITE	SERIES	NO.	REV
312	S	P	04	c