


**SECTION DD'**

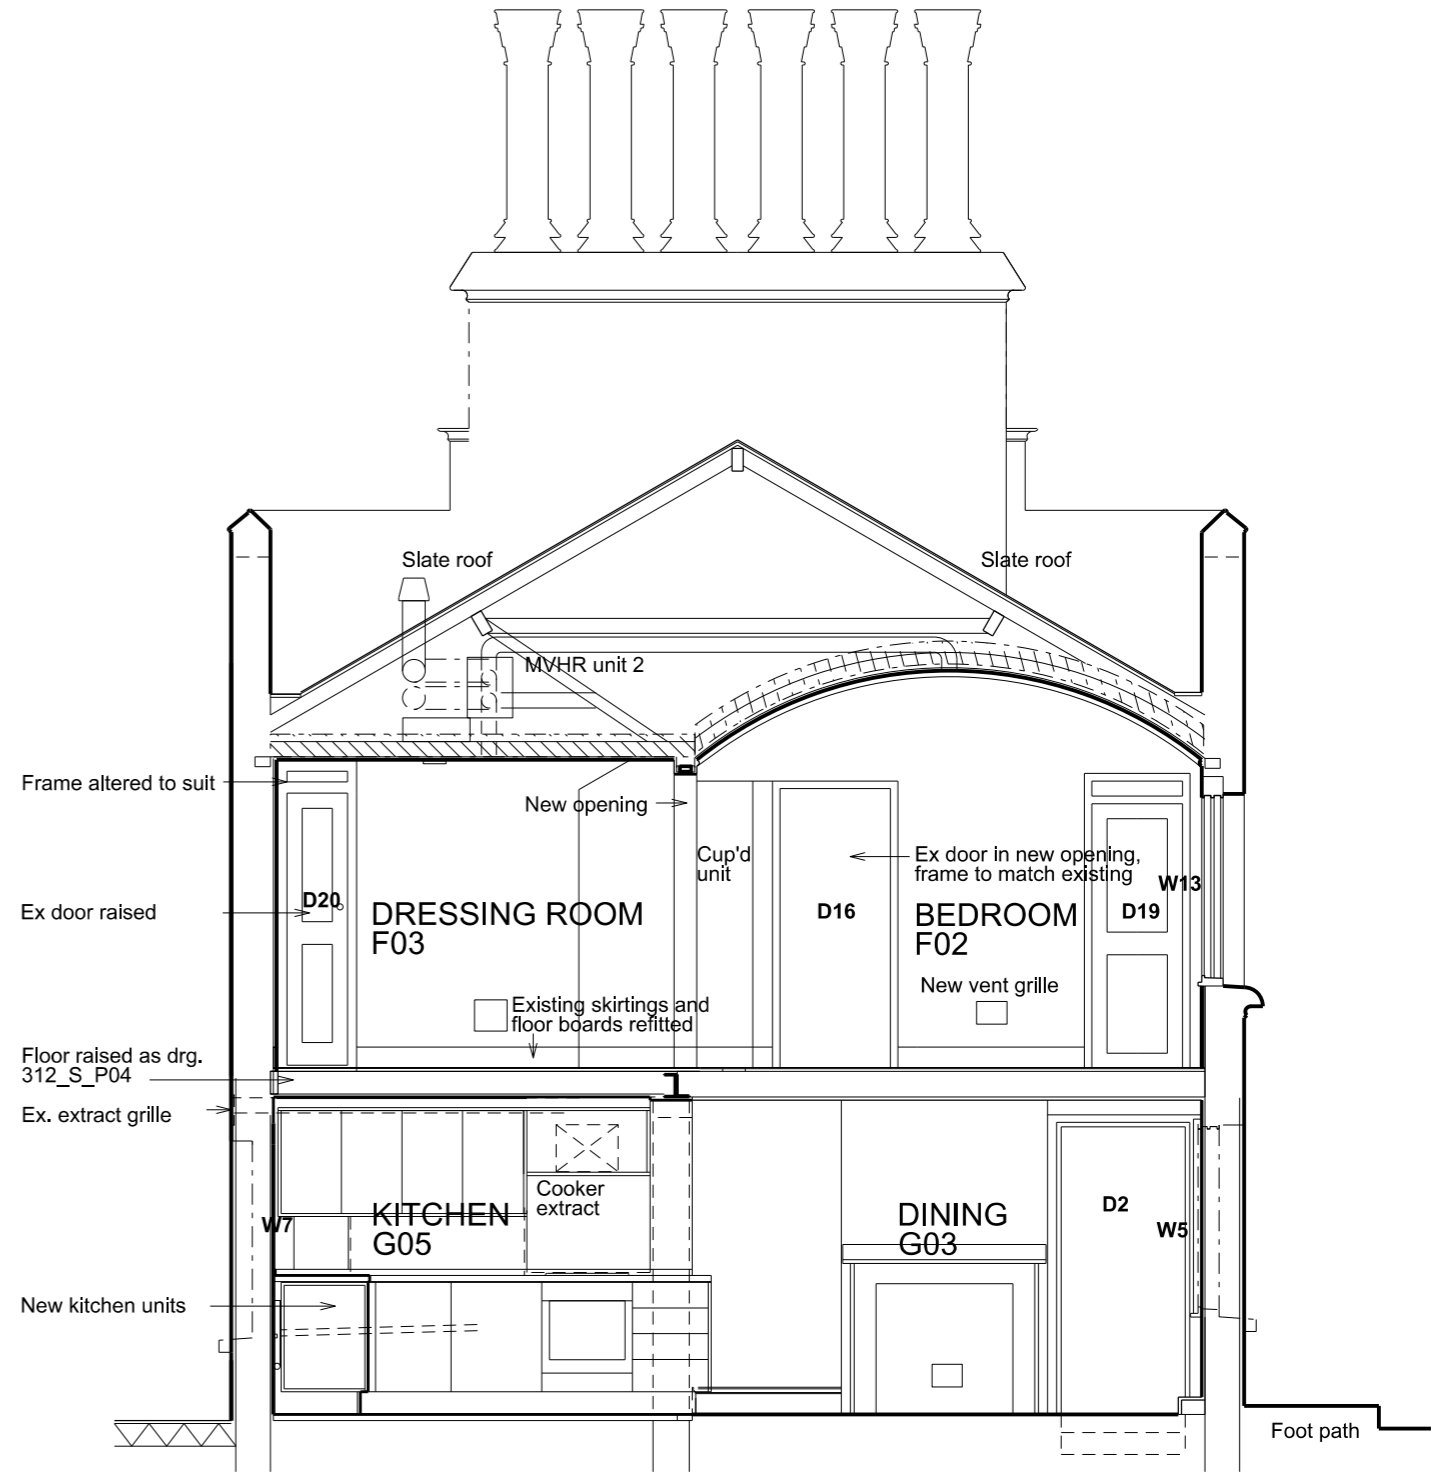

**SECTION EE'**

Rev.	Date	By	Description
A	27.05.14	JMK	MVHR units and ducts added
B	27.08.14		BUILDING REGULATIONS APPLICATION
C	22.09.14		Listed building consent application; kitchen units revised

Do not scale from this drawing All dimensions to be checked on site  
 Notify the Architect immediately of any discrepancies  
 This drawing remains the copyright of the Architect  
**AAB architects**  
 10 Stock Orchard Street London N7 9RW  
 Tel 020 7700 6265 Fax 020 7700 6365 mail@aabarchitects.co.uk

**WATERLOW PARK LODGES, SWAINS LANE LODGE**  
 DRAWING : PROPOSED SECTIONS DD' AND EE'  
 SCALE : 1:25 AT A1, 1:50 AT A3  
 DATE : 13.05.14

JOB NO.	SITE	SERIES	NO.	REV
<b>312</b>	<b>S</b>	<b>P</b>	<b>05</b>	<b>c</b>