


Site Location Plan Scale 1:1250

Site Block Plan Scale 1:200 @ A1

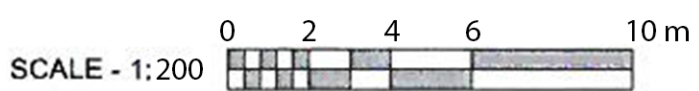

Notes:
 Survey information provided by Mark Newman Surveys.
 All dimensions to be checked on site prior to manufacture.
 All materials to be recycled where possible.



PLANNING			
Rev:	Comments:	By:	Date:
Client: Mr. K. Smith & Mr. S. White			
Project Title: Plot 69/63 & extension of existing house, No. 63 Redington Road, Hampstead Garden Suburb, London			
Drawing Title: Site Location and Block Plan			
Scale:	Date:	Drawn:	Checked:
AS shown	JAN 11	PC	SGK
Project No.:		Drawing No.:	Revision:
182-09		500	-
Studio: 25 Scrutton Street London UK EC2A 4RP T: +44(0) 20 7247 2462 E: enquiries@kyson.co.uk W: www.kyson.co.uk			