
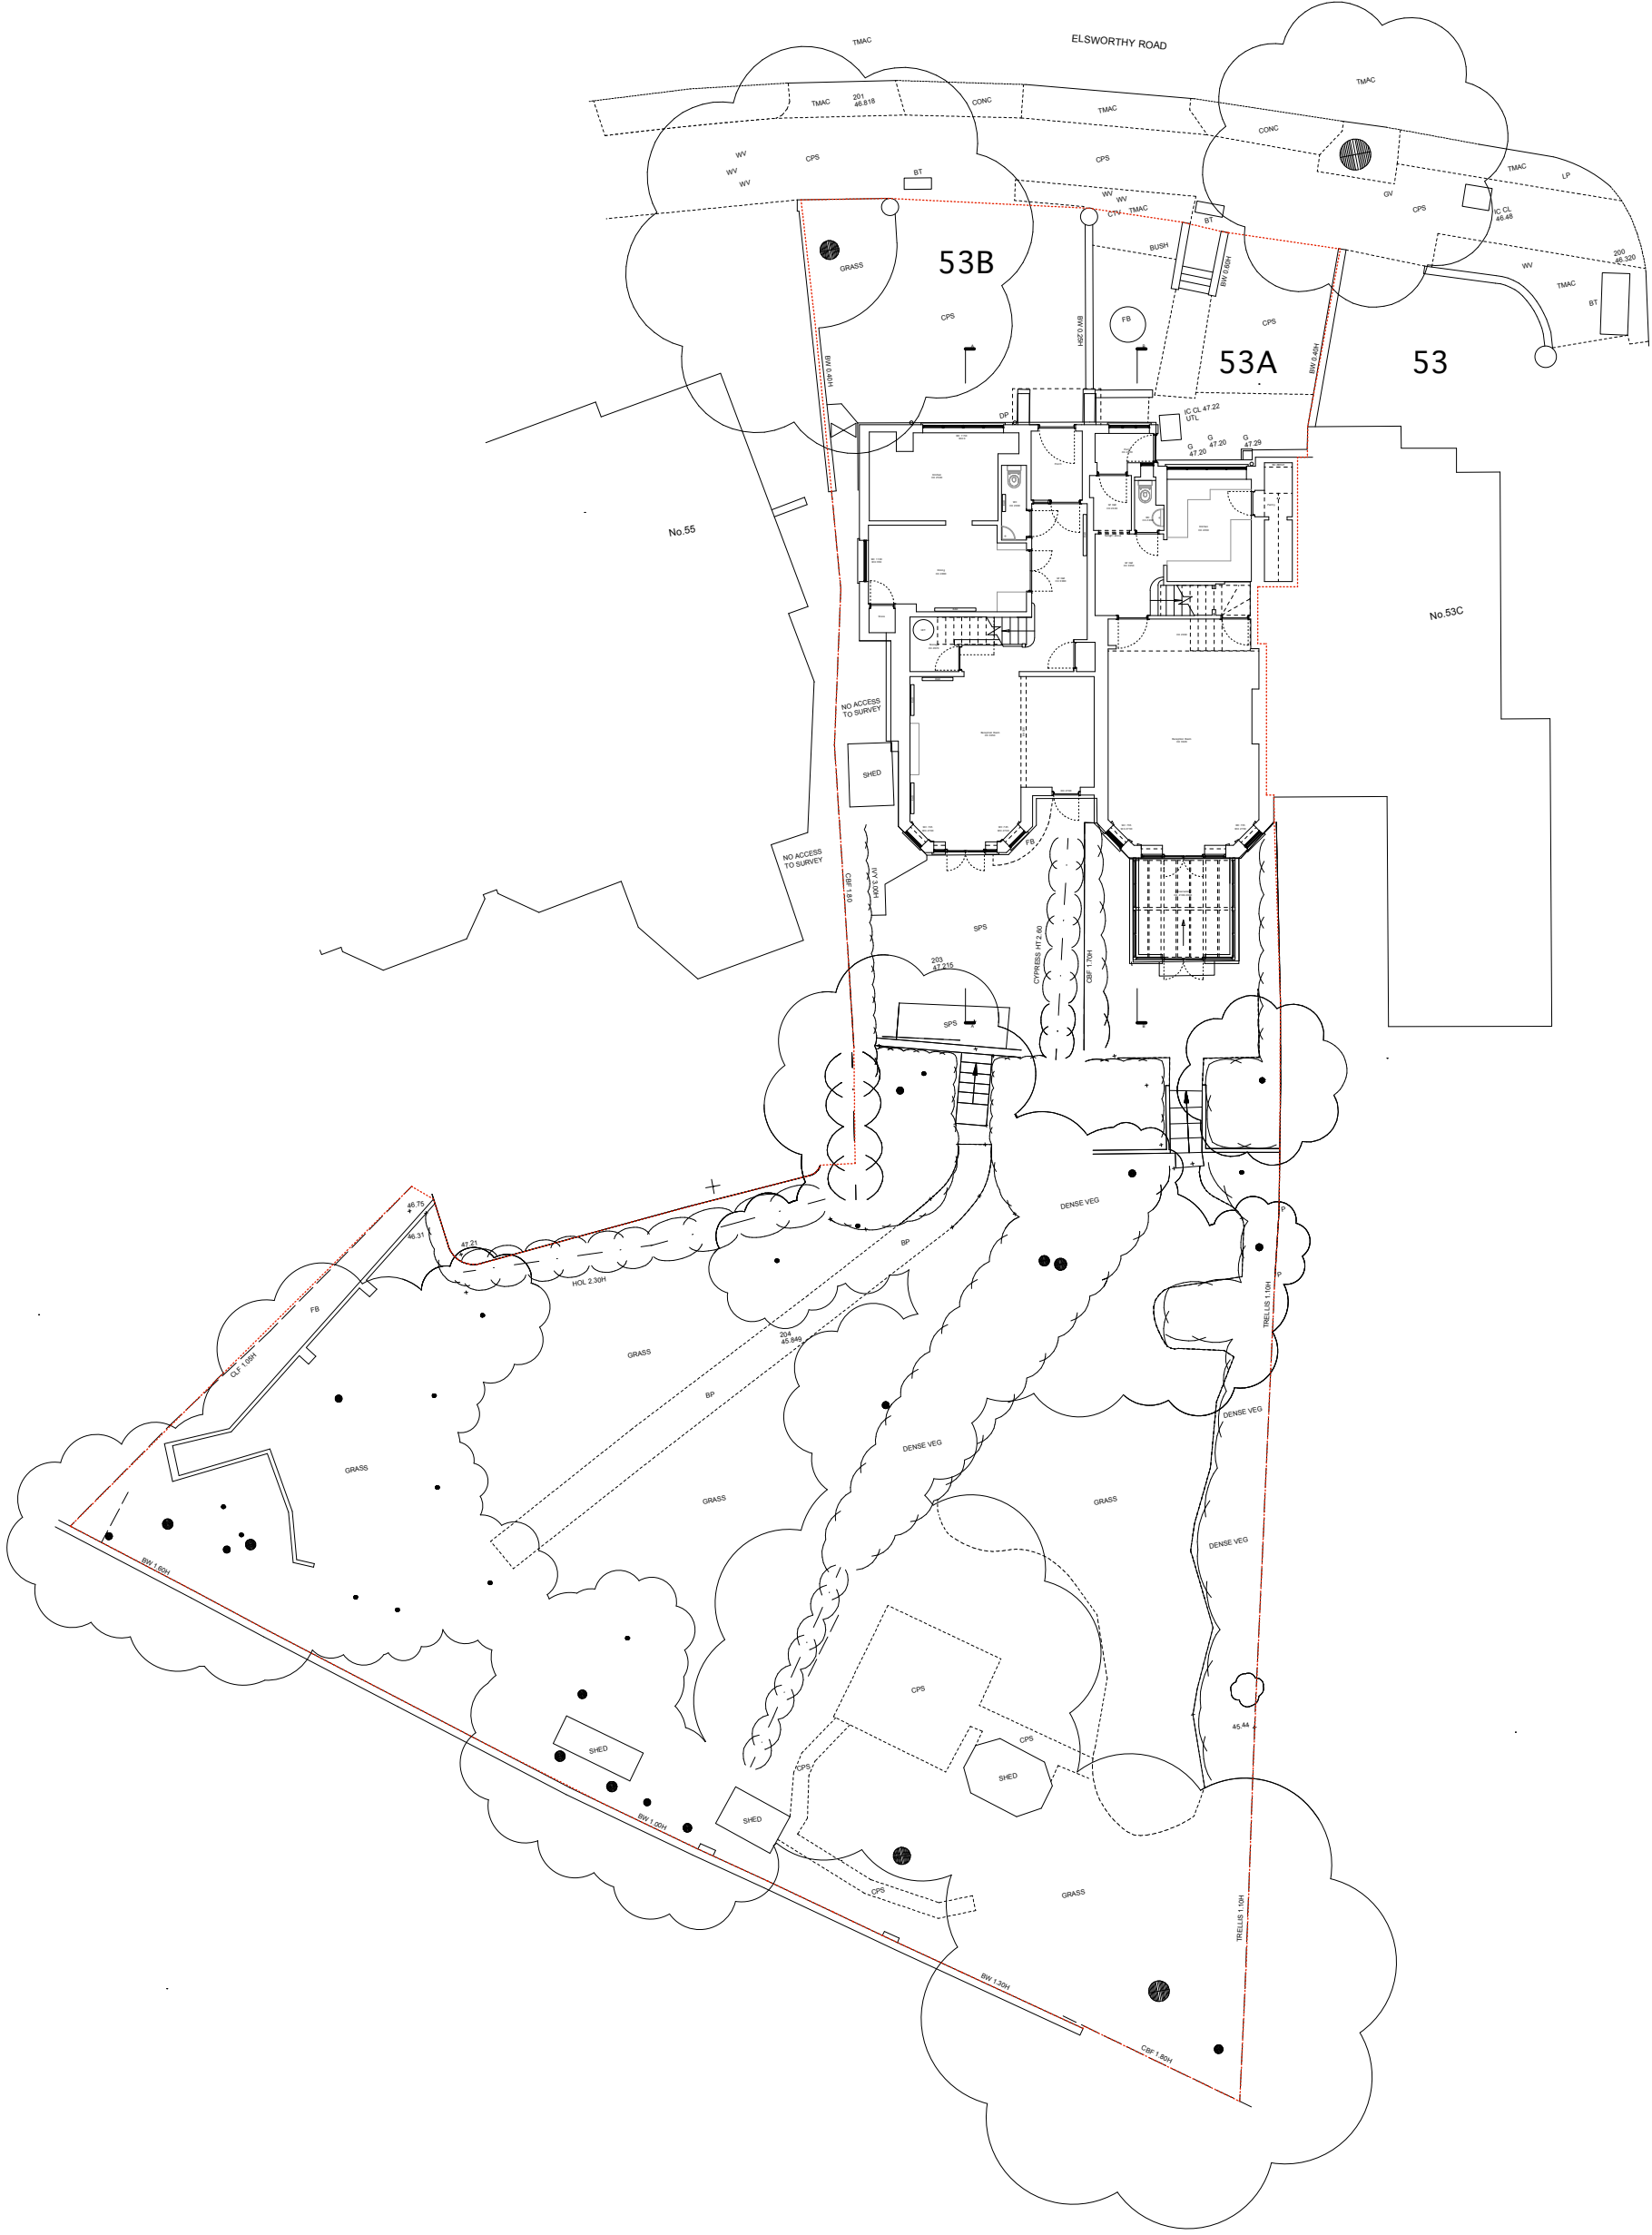


Drawing to be read in conjunction with consultants information.
 Do not scale from drawing.
 All dimensions to be checked on site.
 Drawing only to be used for purposes indicated.
 Notify Architect of any discrepancies.
 © WEBB ARCHITECTS LIMITED


REV
 A-

ABBREVIATIONS


AB	Air Brick	DH	Duct Height	PRF	Post & Rail Fence
B	Ballard or Bottom Height	DP	Down Pipe	PWF	Post & Wire Fence
BB	Believe Beacon	ECB	Electricity Control Box	R	Render
BD	Back Drop	ELEC	Electricity	RAD	Radiator
BH	Bonhole or Beam Height	EP	Electricity Pole	RE	Roofing Eye
BL	Bed Level	FB	Flower Bed	RG	Rough Ground
BP	Brick Pavement	FH	Fire Hydrant	RS	Road Sign
BRW	Brick Retaining Wall	FL	Floor Level	RSJ	Roofed Steel Joist
BS	Bus Stop	G	Gully	RWP	Rain Water Pipe
BT	British Telecom	GV	Gas Valve	S	Spread or Skisole
BTCL	BT Control Base	H	Height in Meters	SC	Stop Cock
BW	Brick Wall	H	Window Head Height	SL	Soft Level or Skylight
BWF	Balbed Wire Fence	HT	Height	SP	Arch Spring Height
C	Control Box	IC	Inspection Cover	SPS	Stone Paving Slabs
CB	Chain Link Fence	IL	Inlet Level	SW	Stone Wall
CBF	Chain Boarded Fence	IRF	Iron Railings Fence	TCBU	Traffic Control
CBW	Concrete Block Wall	IRF	Iron Railings Fence	T	Top Height
CCB	Cable TV Control Box	KO	Kerb Outlet	TL	Traffic Light
CF	Cast Iron Fence	L	Light	TP	Telephone Pole
CL	Clear Level	LP	Lamp Post	TPS	Tactical Paving Slabs
CLIF	Chain Link Security Fence/MR	MH	Manhole	UTL	Unable to Lift
CP	Concrete Panel Fence	OV	Over Flow Pipe	V	Vent
CPS	Concrete Paving Slabs	OH	Overhead	VIP	Vent Pipe
CR	Arch Crown Height	P	Post	W	Window
CSW	Concrete Retaining Wall	PF	Picket Fence	WL	Water Level
CSU	Ceiling Slips Up	PLF	Palisade Fence	WM	Water Meter
CTV	Cable Television	PL	Paving Light	WMF	Wire Mesh Fence
CV	Concrete Wall	PLM	Paving Light Meter	WPF	Wooden Panel Fence
D	Diameter or Dia	PLM	Paving Light Meter	WV	Water Valve

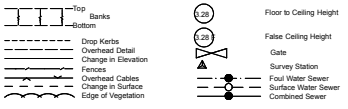

Drawing to be read in conjunction with consultants information.
 Do not scale from drawing.
 All dimensions to be checked on site.
 Drawing only to be used for purposes indicated.
 Notified Architect of any discrepancies.
 WEBB ARCHITECTS LIMITED

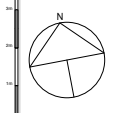

REV: A-01.10.13- Survey information added

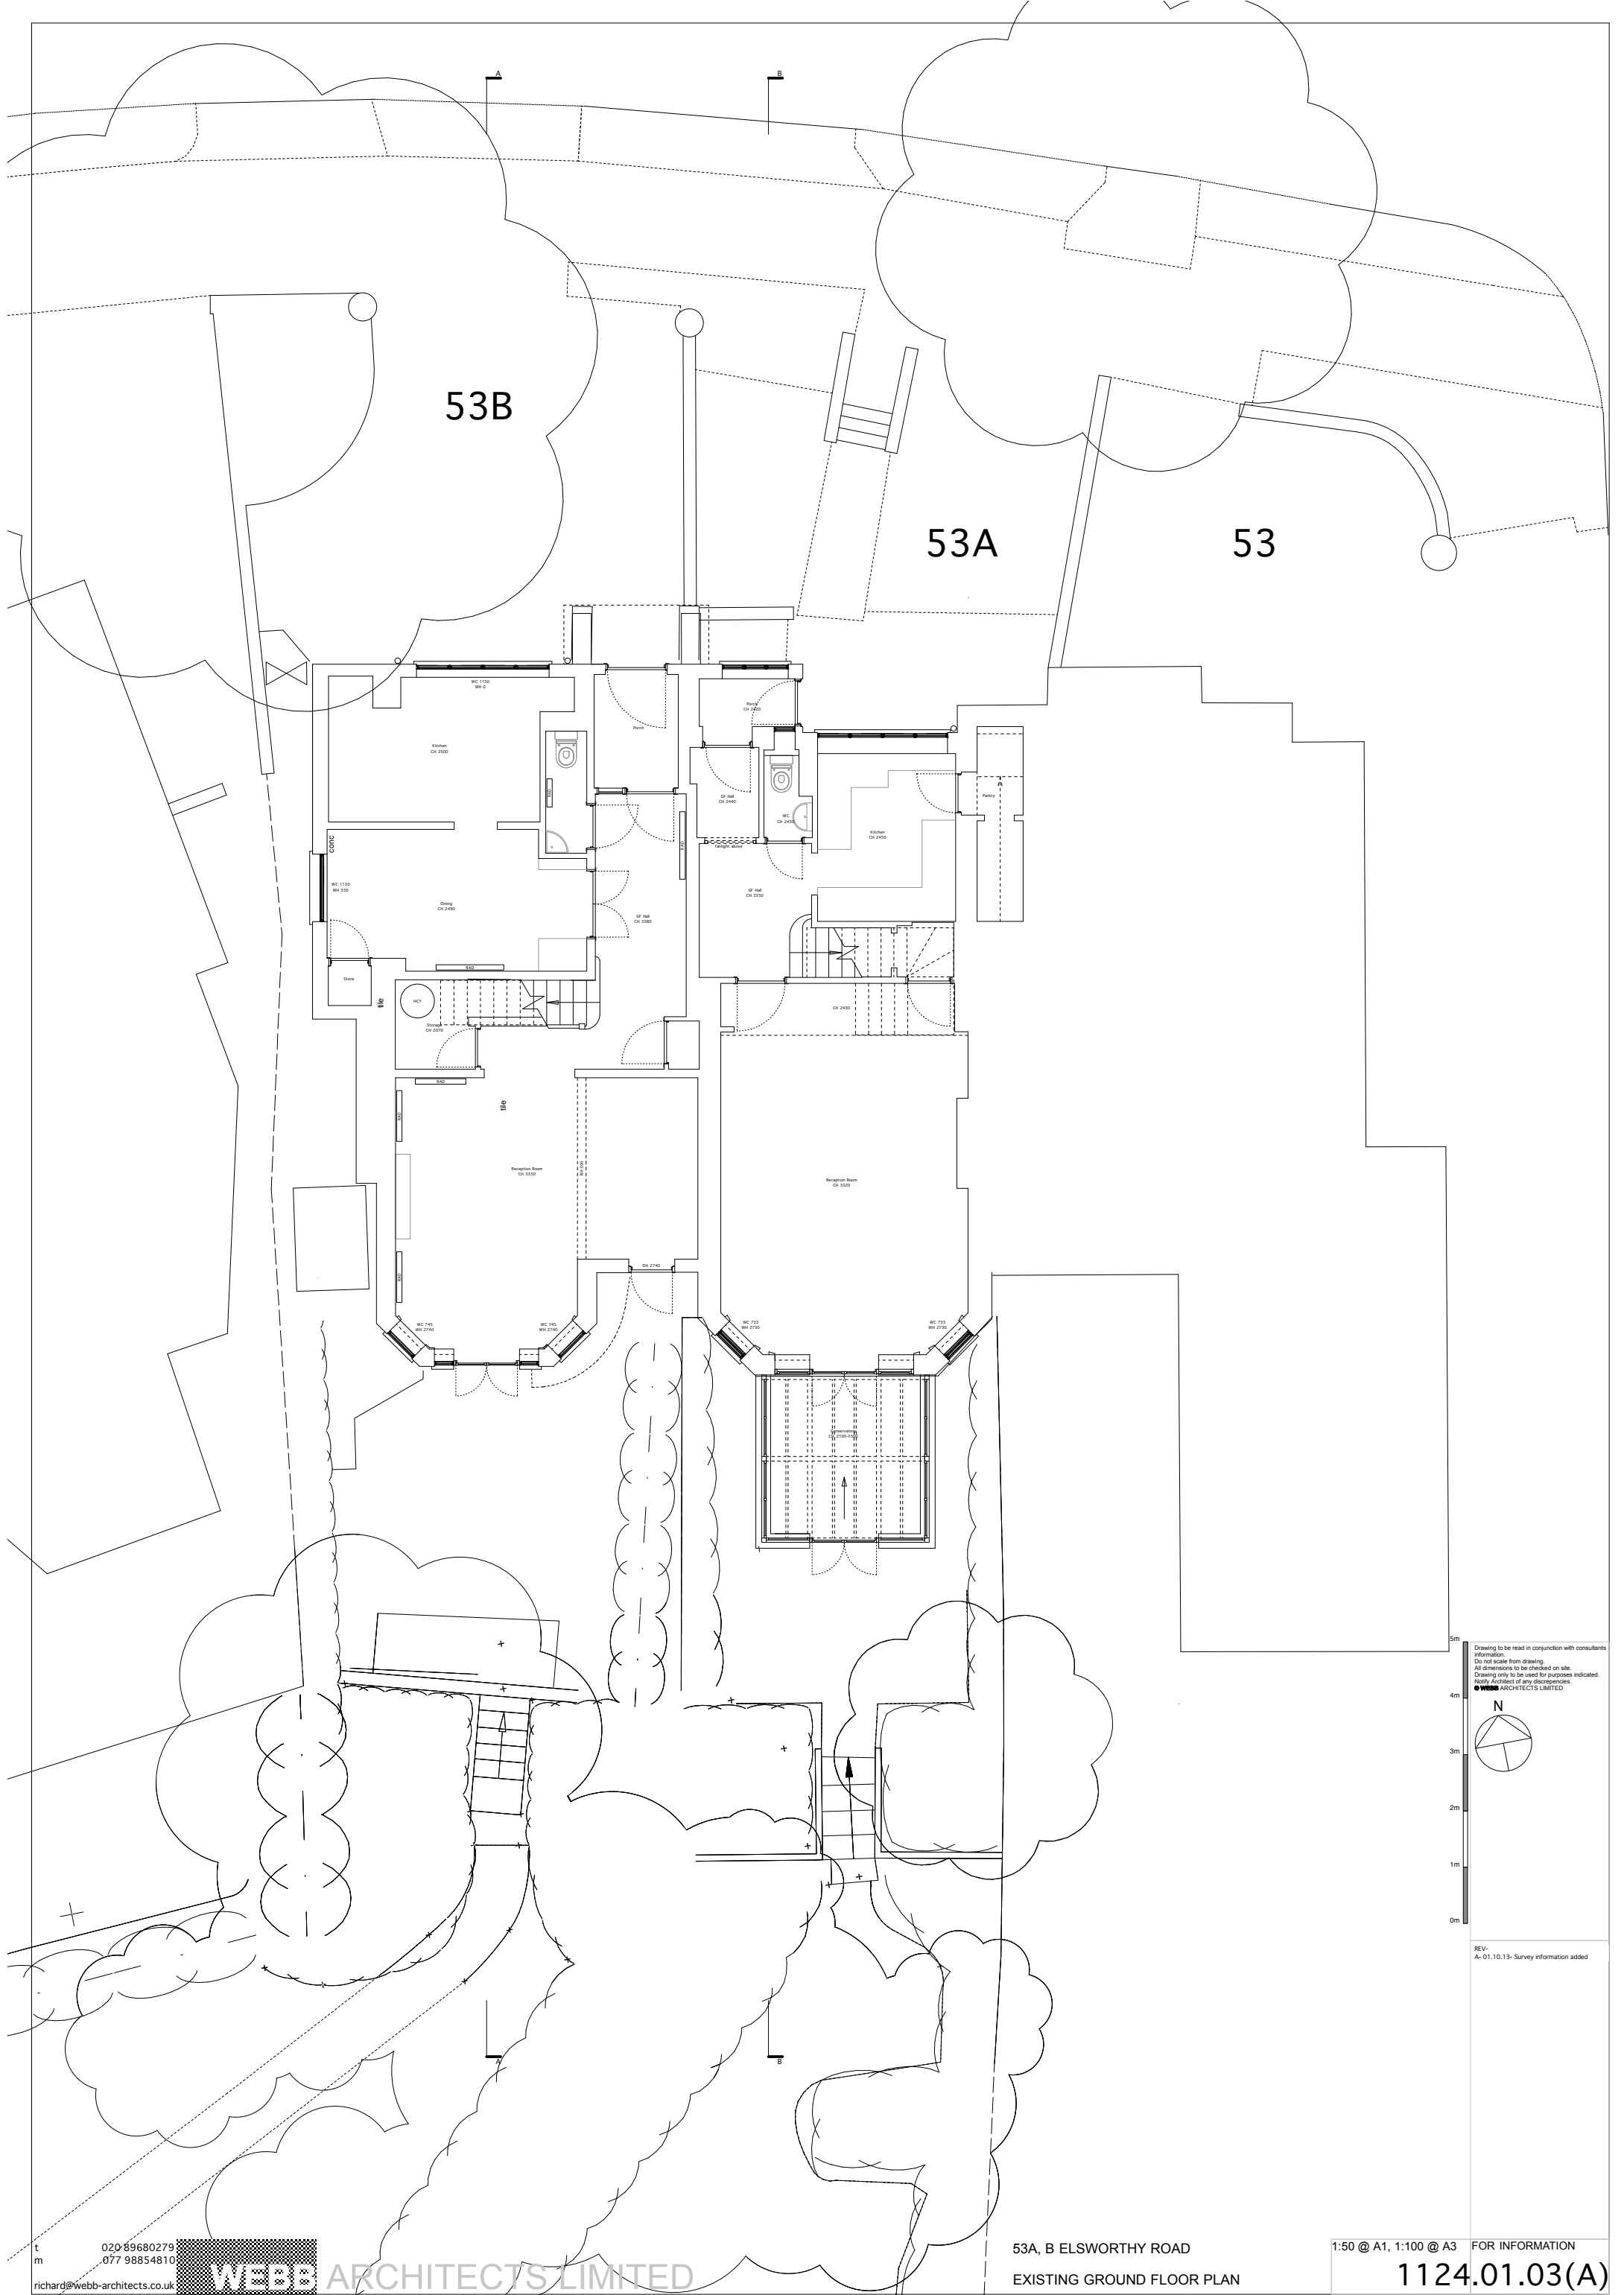

53B

53A

53

Drawing to be read in conjunction with consultants information.
 Do not scale from drawing.
 All dimensions to be checked on site.
 Drawing only to be used for purposes indicated.
 Notify architect of any discrepancies.
 © WEBB ARCHITECTS LIMITED


REV:
 A-01.10.13- Survey information added

t 020 89680279
 m 077 98854810
 richard@webb-architects.co.uk



53A, B ELSWORTHY ROAD
 EXISTING GROUND FLOOR PLAN


1:50 @ A1, 1:100 @ A3 FOR INFORMATION
 1124.01.03(A)

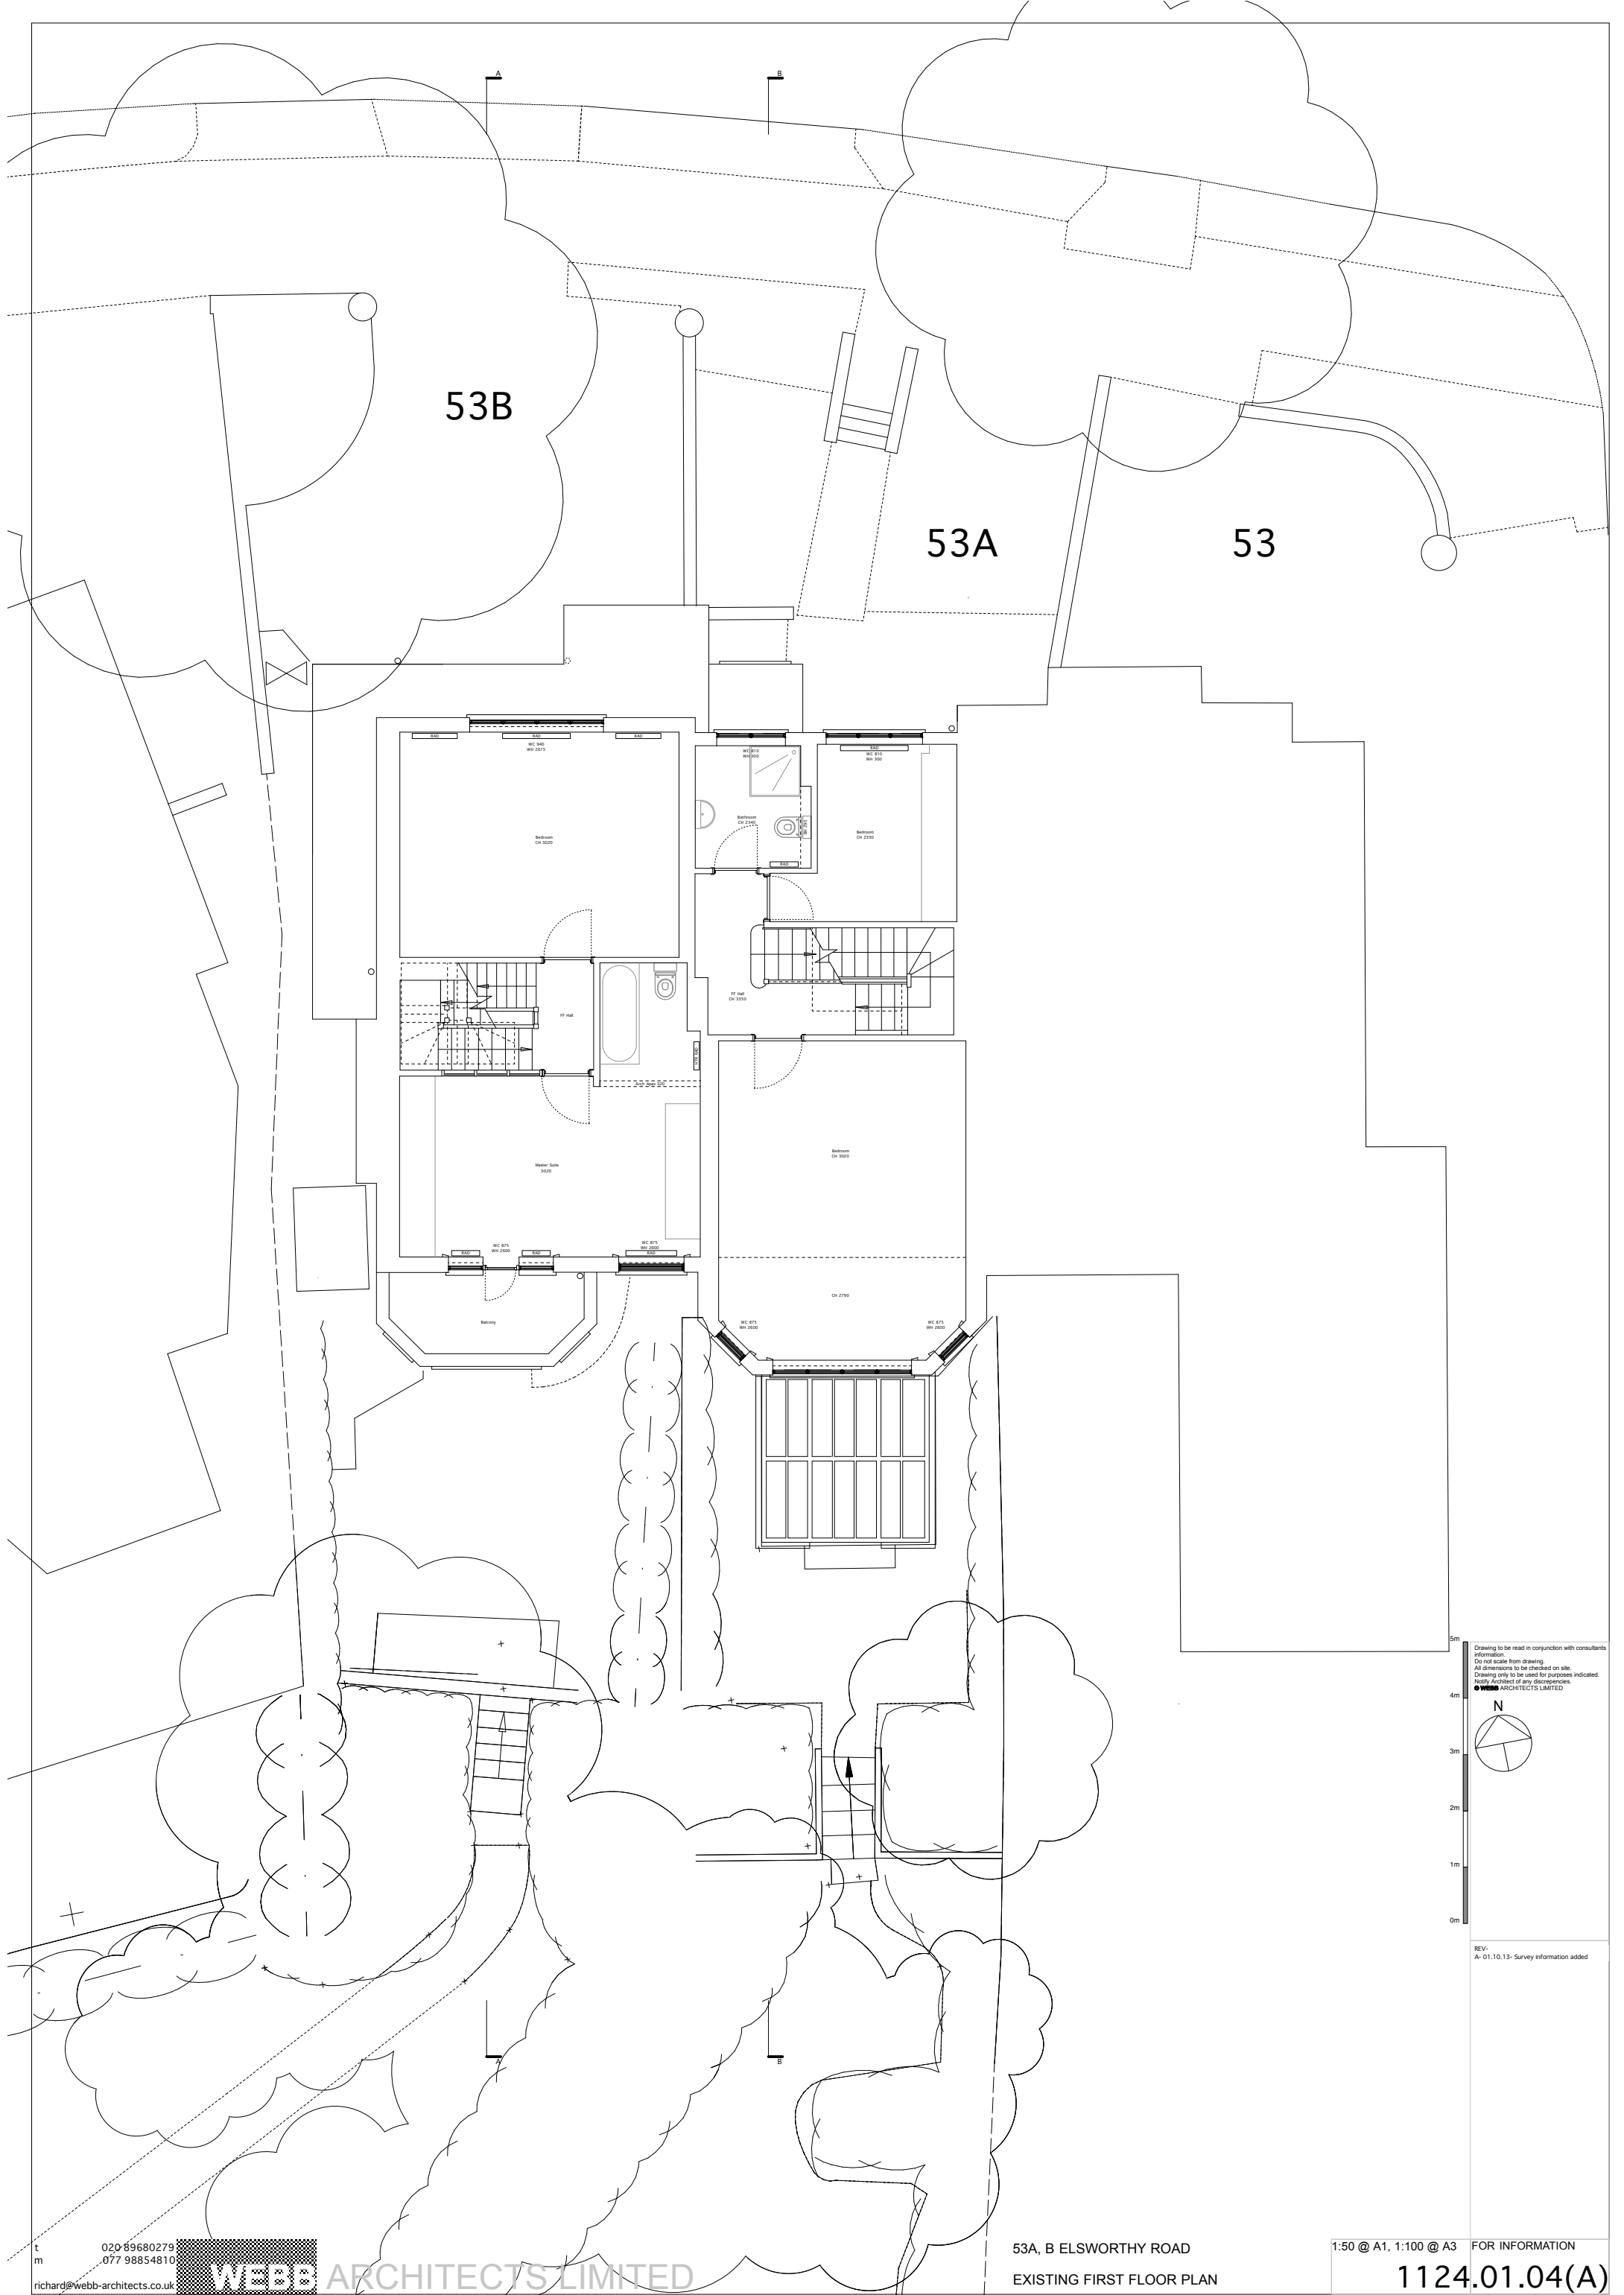

53B

53A

53

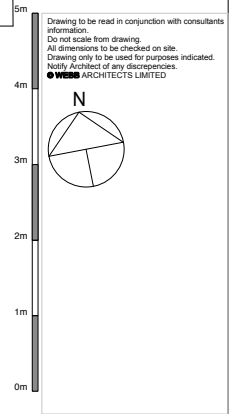

Drawing to be read in conjunction with consultants information.
Do not scale from drawing.
All dimensions to be checked on site.
Drawing only to be used for purposes indicated.
Notified Architect of any discrepancies.
WEBB ARCHITECTS LIMITED


REV-
A-01.10.13- Survey information added

t
m
020 89680279
077 98854810
richard@webb-architects.co.uk



53A, B ELSWORTHY ROAD
EXISTING FIRST FLOOR PLAN


1:50 @ A1, 1:100 @ A3 FOR INFORMATION
1124.01.04(A)

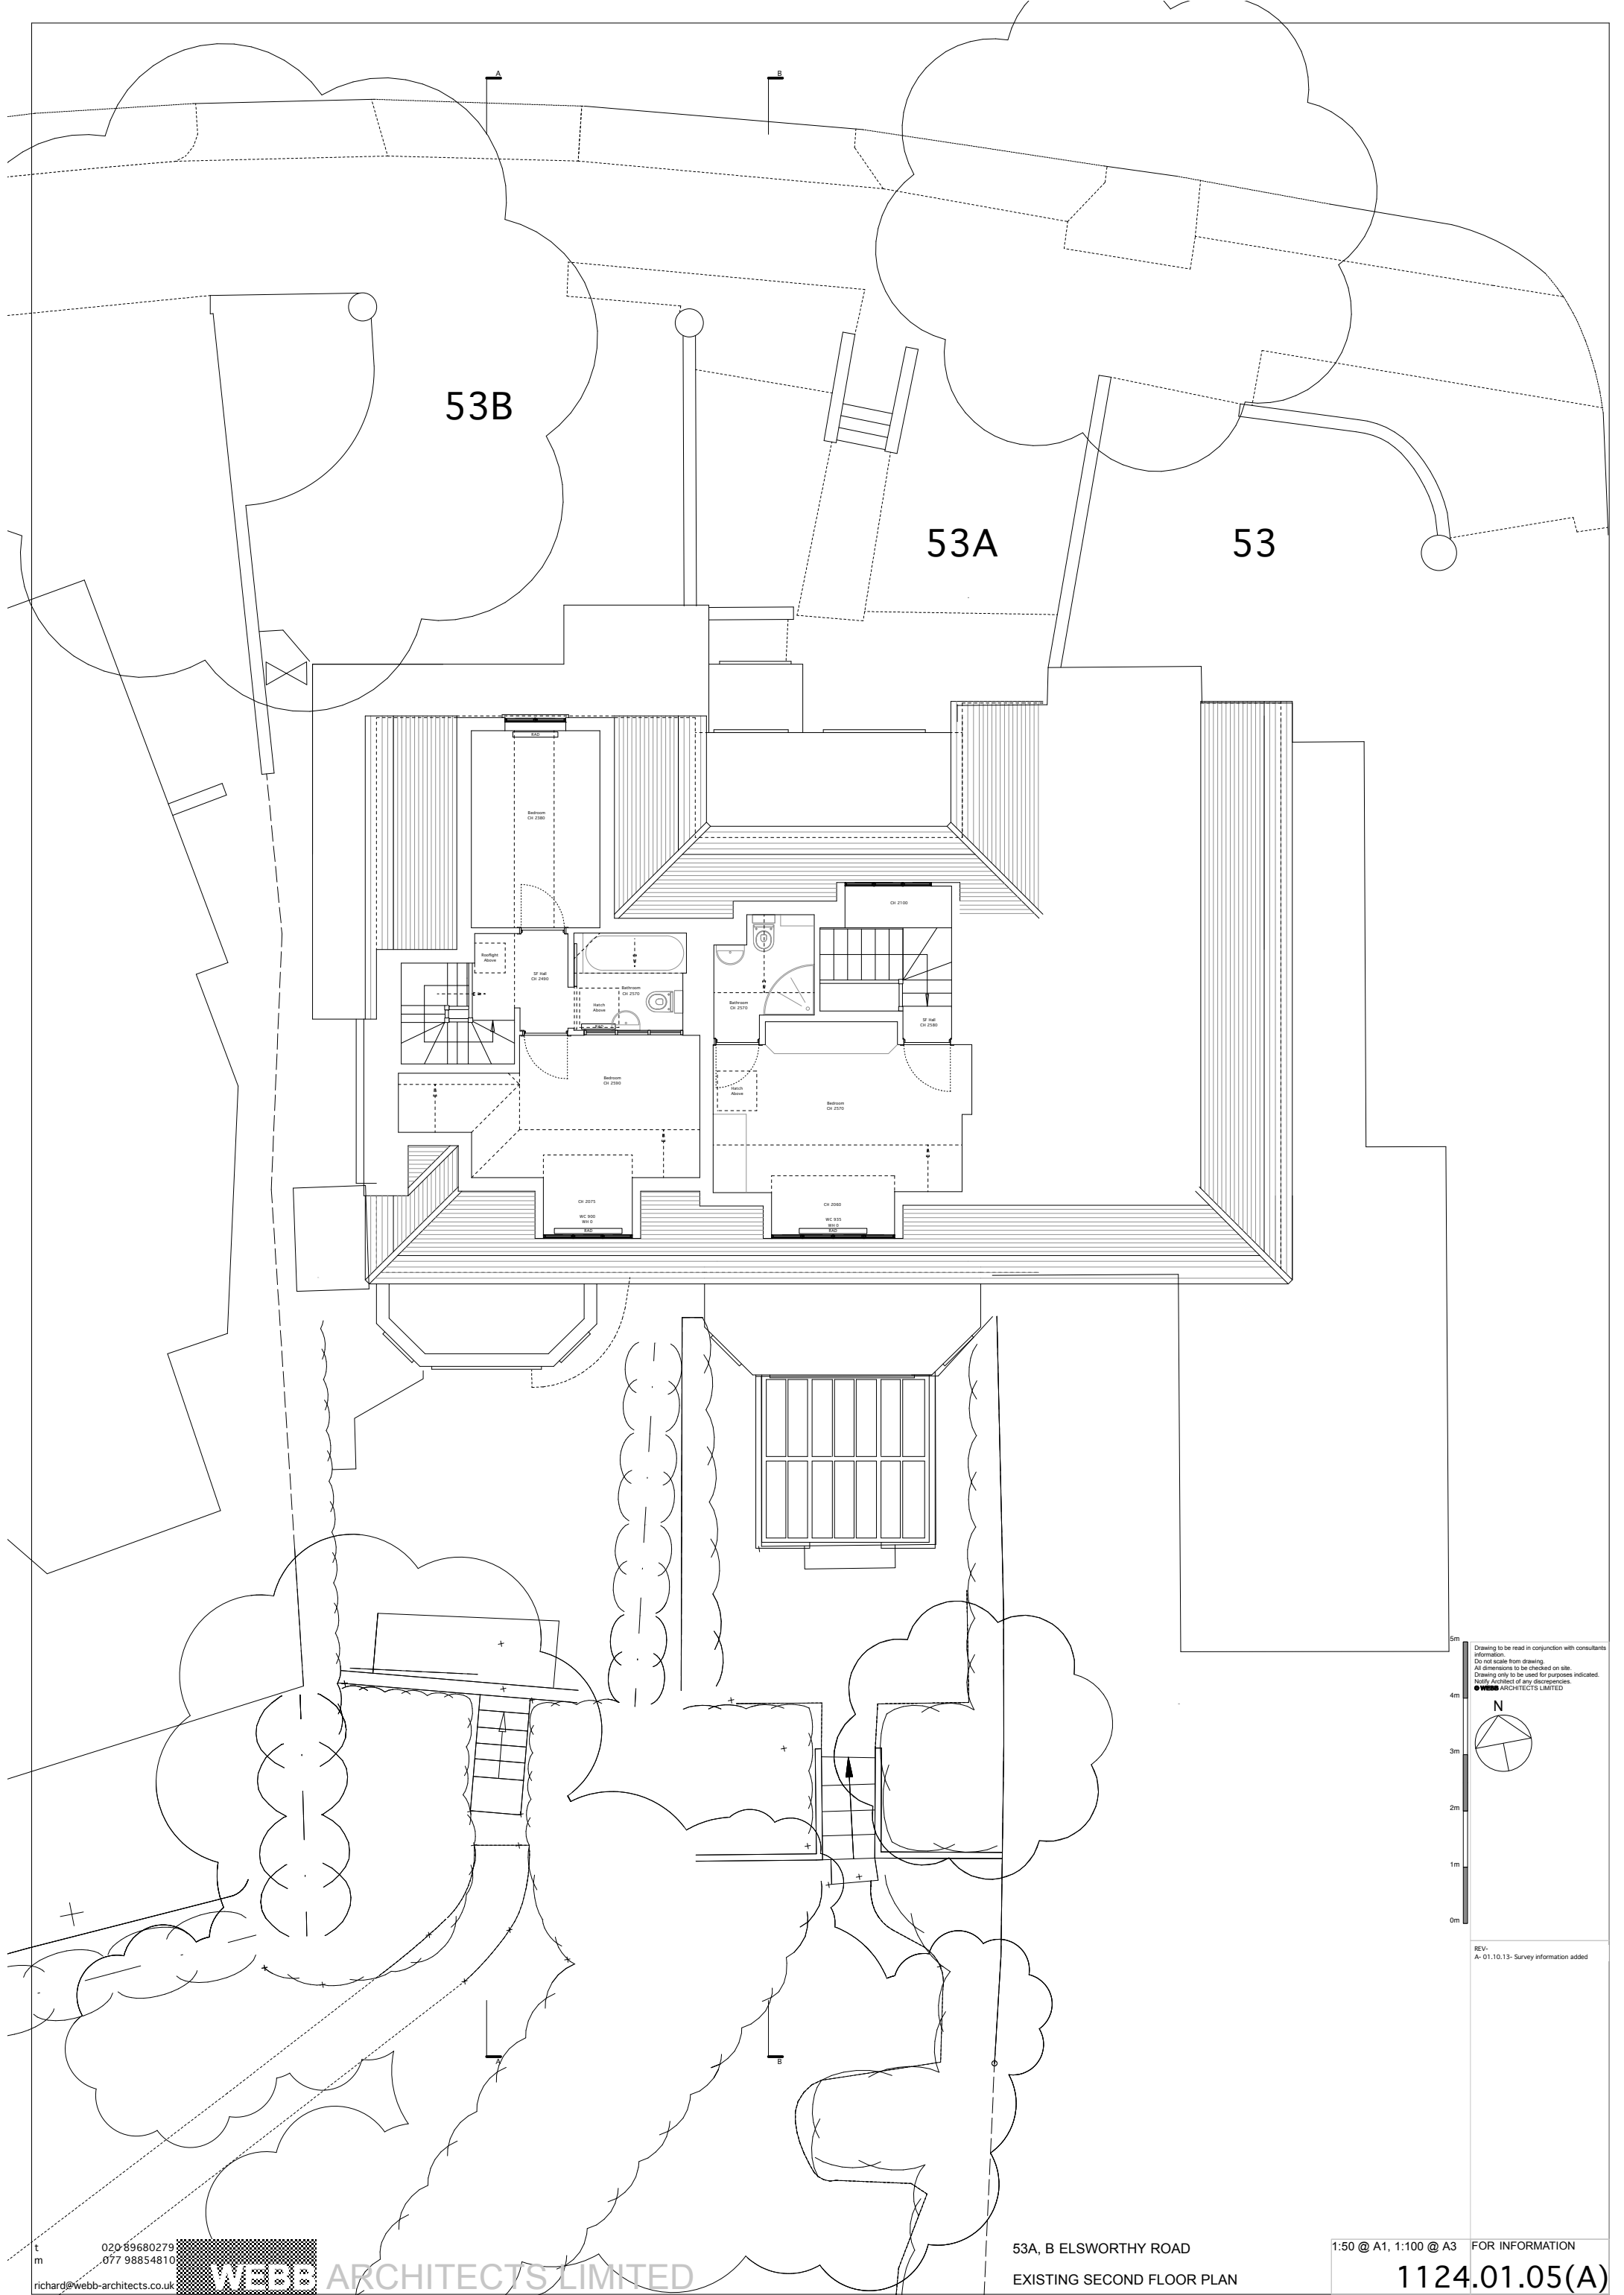

53B

53A

53

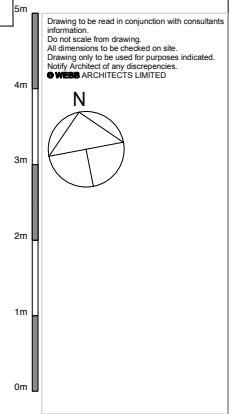

Drawing to be read in conjunction with consultants information.
Do not scale from drawing.
All dimensions to be checked on site.
Drawing only to be used for purposes indicated.
Notified Architect of any discrepancies.
WEBB ARCHITECTS LIMITED


REV: A-01.10.13- Survey information added

t
m
020 89680279
077 98854810
richard@webb-architects.co.uk



53A, B ELSWORTHY ROAD
EXISTING SECOND FLOOR PLAN


1:50 @ A1, 1:100 @ A3 FOR INFORMATION
1124.01.05(A)

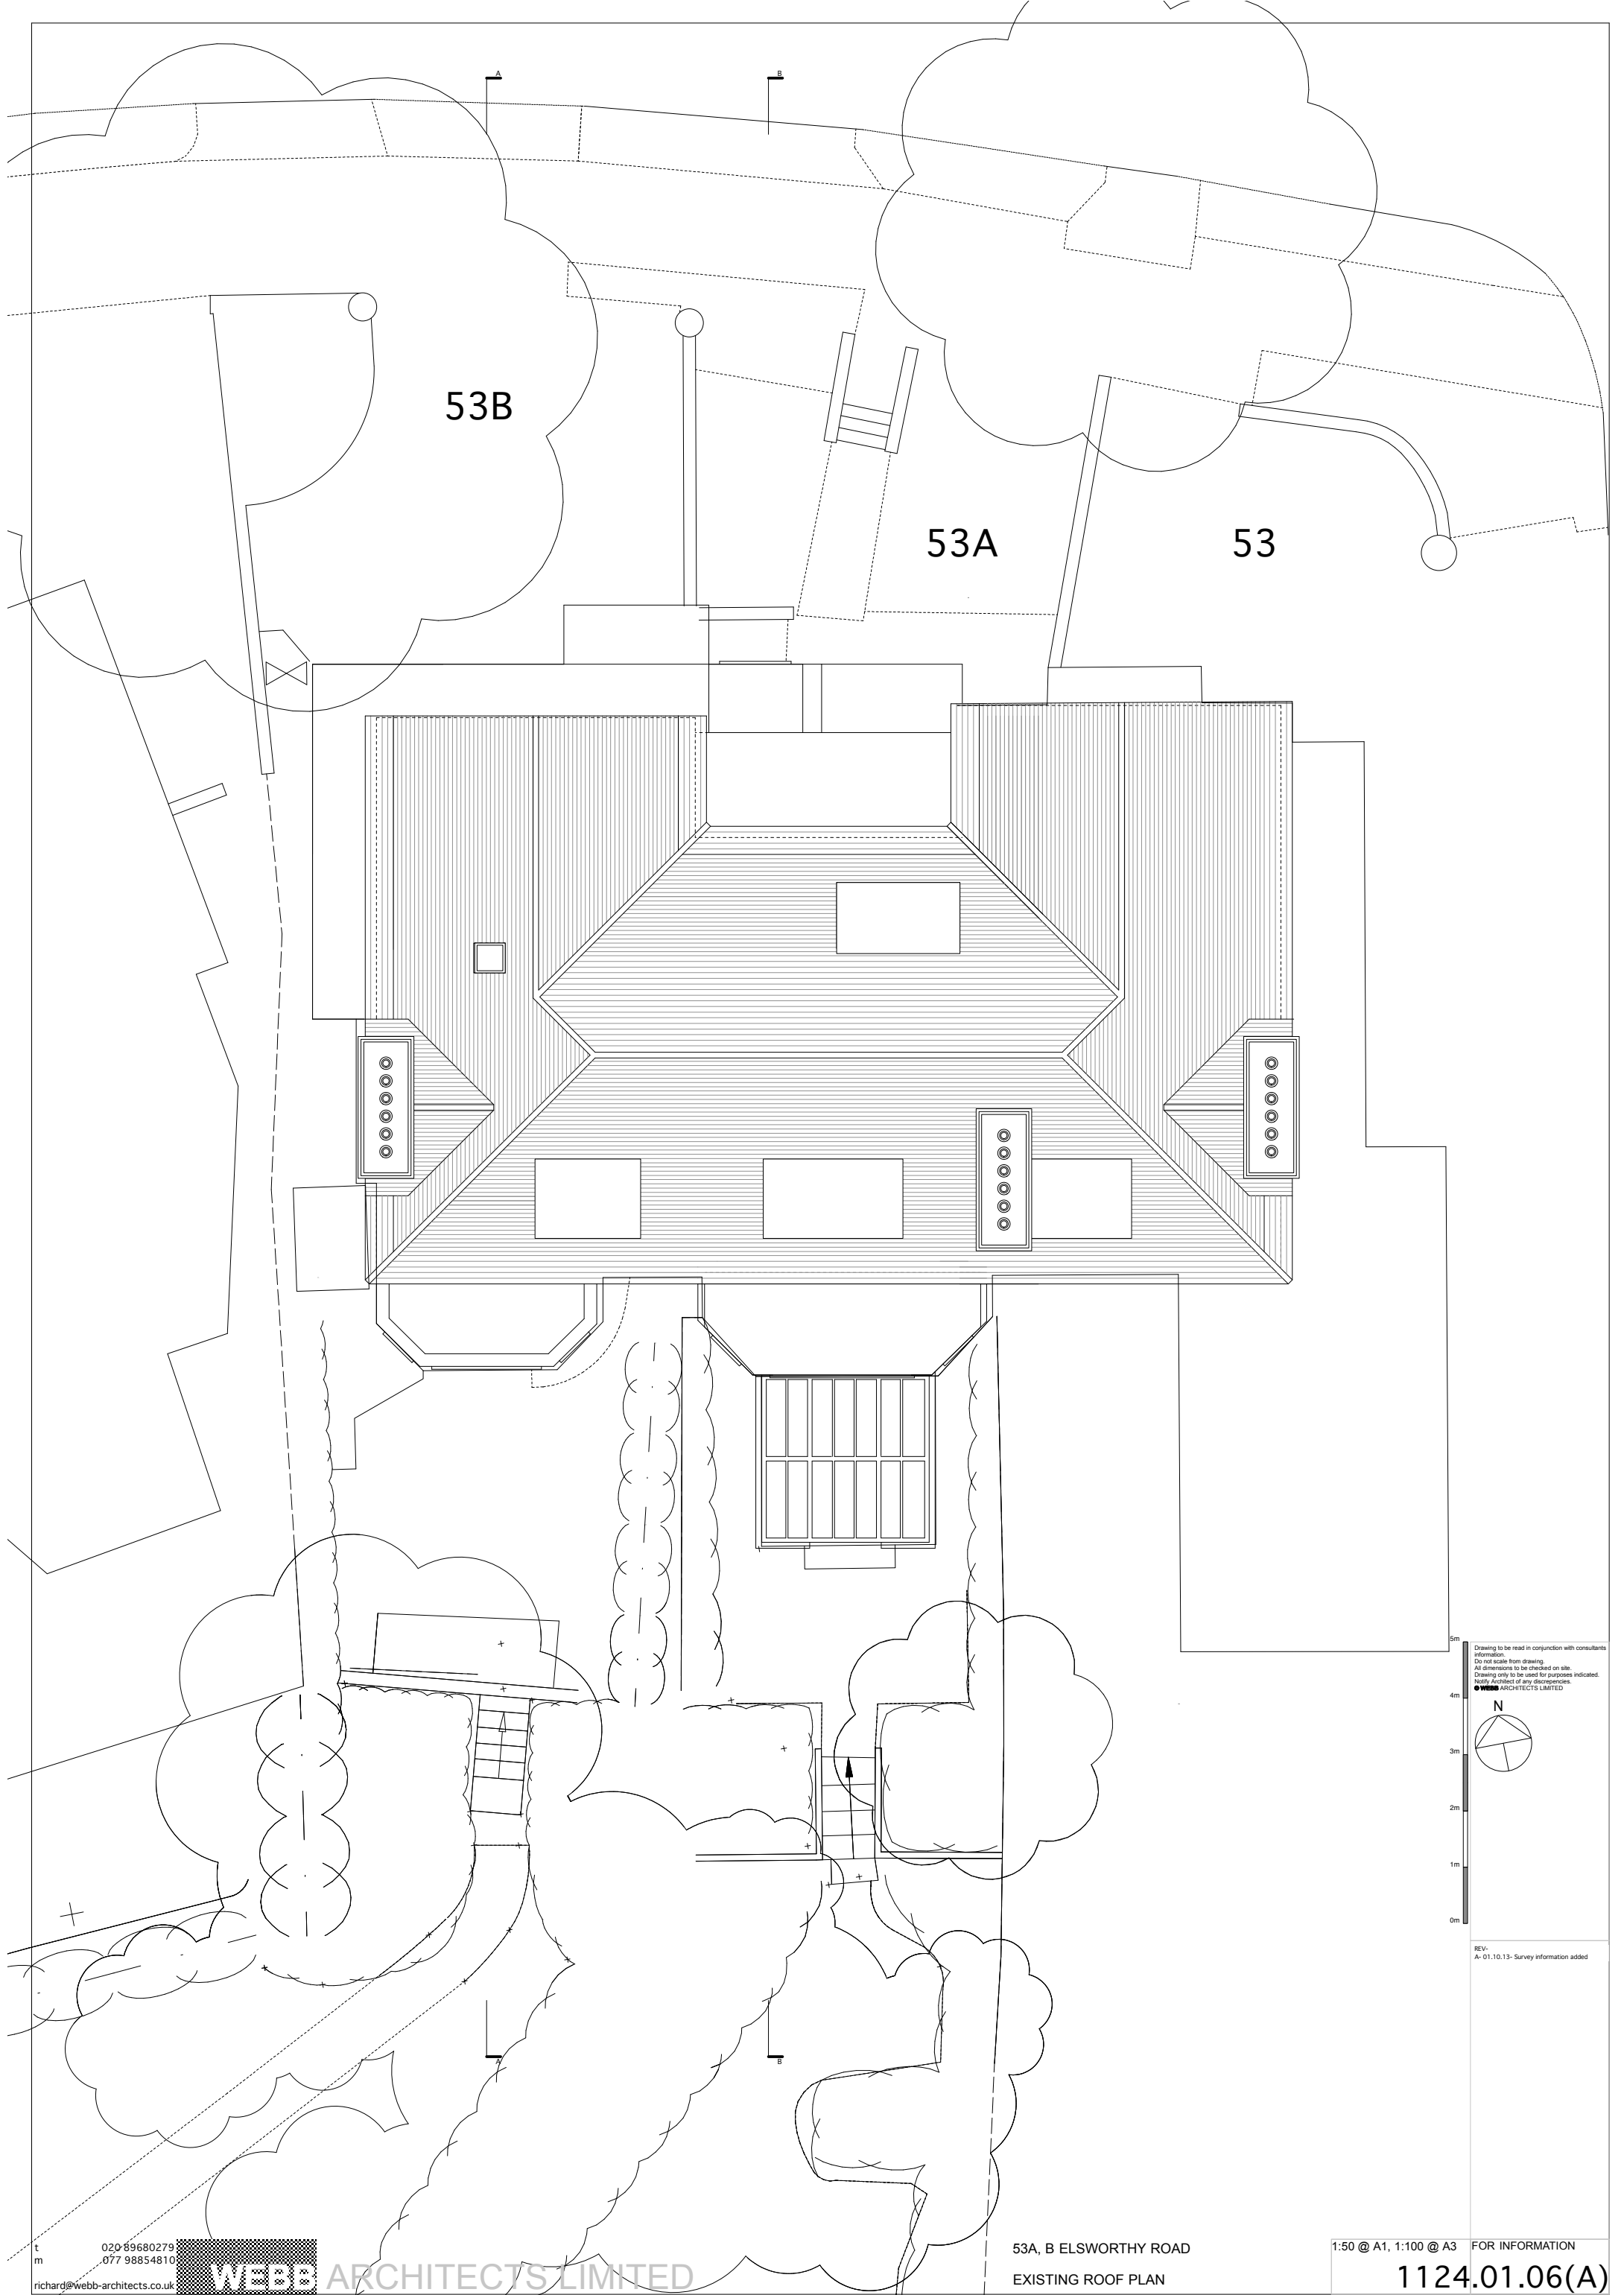

53B

53A

53

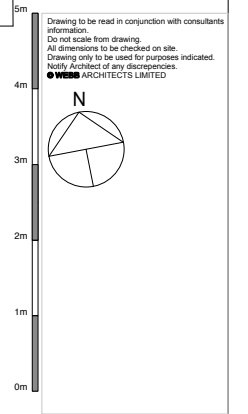

Drawing to be read in conjunction with consultants information.
Do not scale from drawing.
All dimensions to be checked on site.
Drawing only to be used for purposes indicated.
Notified Architect of any discrepancies.
WEBB ARCHITECTS LIMITED


REV-
A-01.10.13- Survey information added

t
m
020 89680279
077 98854810
richard@webb-architects.co.uk

WEBB ARCHITECTS LIMITED

53A, B ELSWORTHY ROAD
EXISTING ROOF PLAN

1:50 @ A1, 1:100 @ A3 FOR INFORMATION
1124.01.06(A)

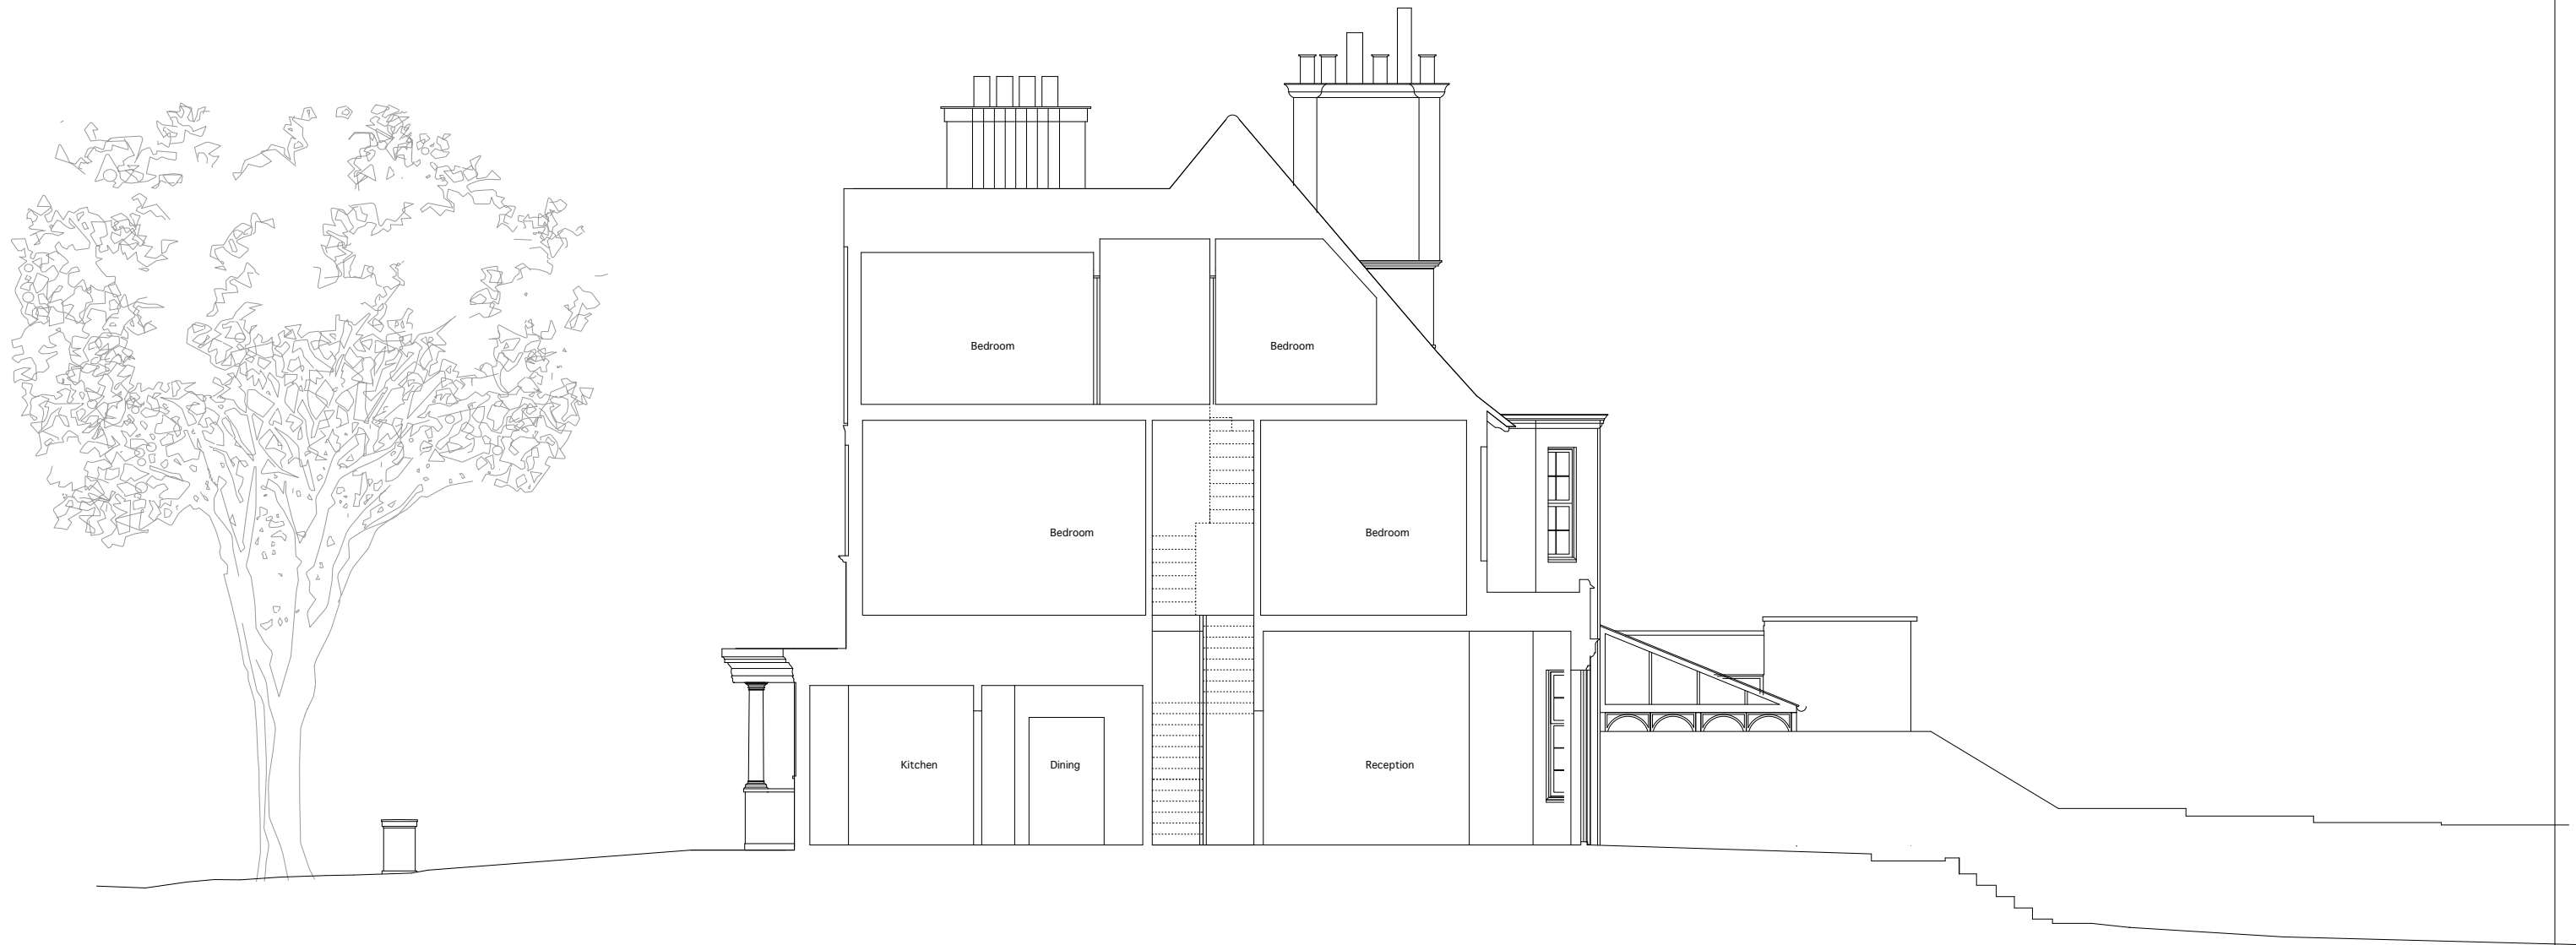

t 020 89680279
 m 077 98854810
 richard@webb-architects.co.uk



ARCHITECTS LIMITED

Drawing to be read in conjunction with consultants information.
 Do not scale from drawing.
 All dimensions to be checked on site.
 Drawing only to be used for purposes indicated.
 Notify Architect of any discrepancies.

53A, B ELSWORTHY ROAD
 EXISTING SECTION AA

1:50 @ A1, 1:100 @ A3 FOR INFORMATION

1124.02.01(A)



t 020 89680279
 m 077 98854810
 richard@webb-architects.co.uk



ARCHITECTS LIMITED

Drawing to be read in conjunction with consultants information. REV: A- 01.10.13- Survey information added
 Do not scale from drawing. All dimensions to be checked on site. Drawing only to be used for purposes indicated. Notify Architect of any discrepancies.
 WEBB ARCHITECTS LIMITED

53A, B ELSWORTHY ROAD
 EXISTING SECTION BB

1:50 @ A1, 1:100 @ A3 FOR INFORMATION

1124.02.02(A)



t 020 89680279
 m 077 98854810
 richard@webb-architects.co.uk



Drawing to be read in conjunction with consultants' information. Do not scale from drawing. All dimensions to be checked on site. Drawing only to be used for purposes indicated. Notify Architect of any discrepancies.
 REV: A- 01.10.13- Survey information added
 WEBB ARCHITECTS LIMITED

53A, B ELSWORTHY ROAD
 EXISTING FRONT ELEVATION

1:50 @ A1, 1:100 @ A3 FOR INFORMATION
 1124.03.01(A)




t 020 89680279
 m 077 98854810
 richard@webb-architects.co.uk



Drawing to be read in conjunction with consultants' information. Do not scale from drawing. All dimensions to be checked on site. Drawing only to be used for purposes indicated. Notify Architect of any discrepancies.
 REV: A- 01.10.13- Survey information added
 WEBB ARCHITECTS LIMITED

53A, B ELSWORTHY ROAD
 EXISTING REAR ELEVATION

1:50 @ A1, 1:100 @ A3 FOR INFORMATION
 1124.03.02(A)

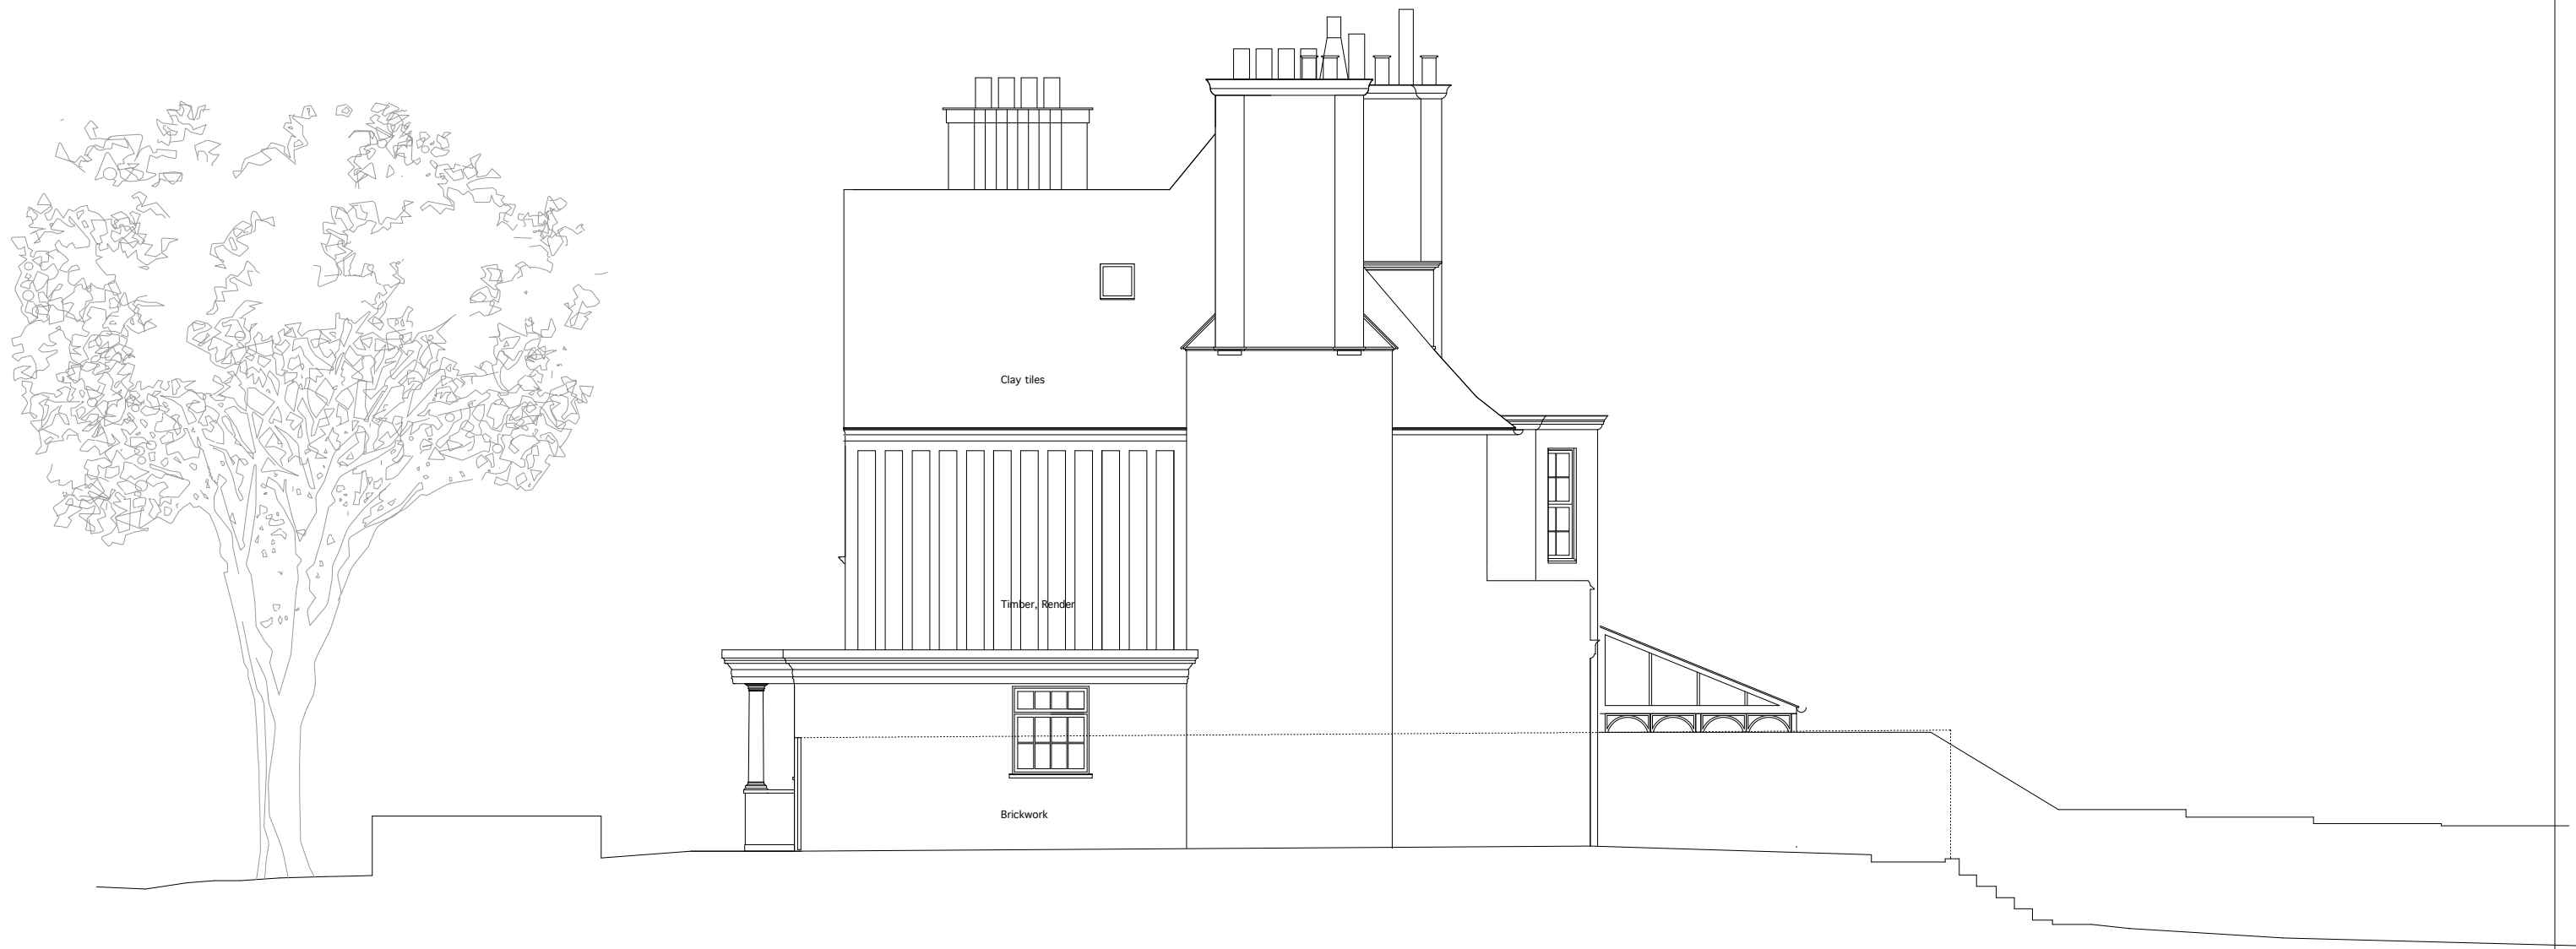

t 020 89680279
 m 077 98854810
 richard@webb-architects.co.uk



ARCHITECTS LIMITED

Drawing to be read in conjunction with consultants information. Do not scale from drawing. All dimensions to be checked on site. Drawing only to be used for purposes indicated. Notify Architect of any discrepancies.

53A, B ELSWORTHY ROAD
 EXISTING SIDE ELEVATION

1:50 @ A1, 1:100 @ A3 FOR INFORMATION
 1124.03.03(A)



t 020 89680279
 m 077 98854810
 richard@webb-architects.co.uk



ARCHITECTS LIMITED

Drawing to be read in conjunction with consultants information. REV-
 Do not scale from drawing. All dimensions to be checked on site. Drawing only to be used for purposes indicated. Notify Architect of any discrepancies.
 WEBB ARCHITECTS LIMITED

53A, B ELSWORTHY ROAD
 EXISTING FRONT ROAD ELEVATION

1:50 @ A1, 1:100 @ A3 FOR INFORMATION

1124.03.04(-)

