


AS EXISTING



PLAN AS PROPOSED

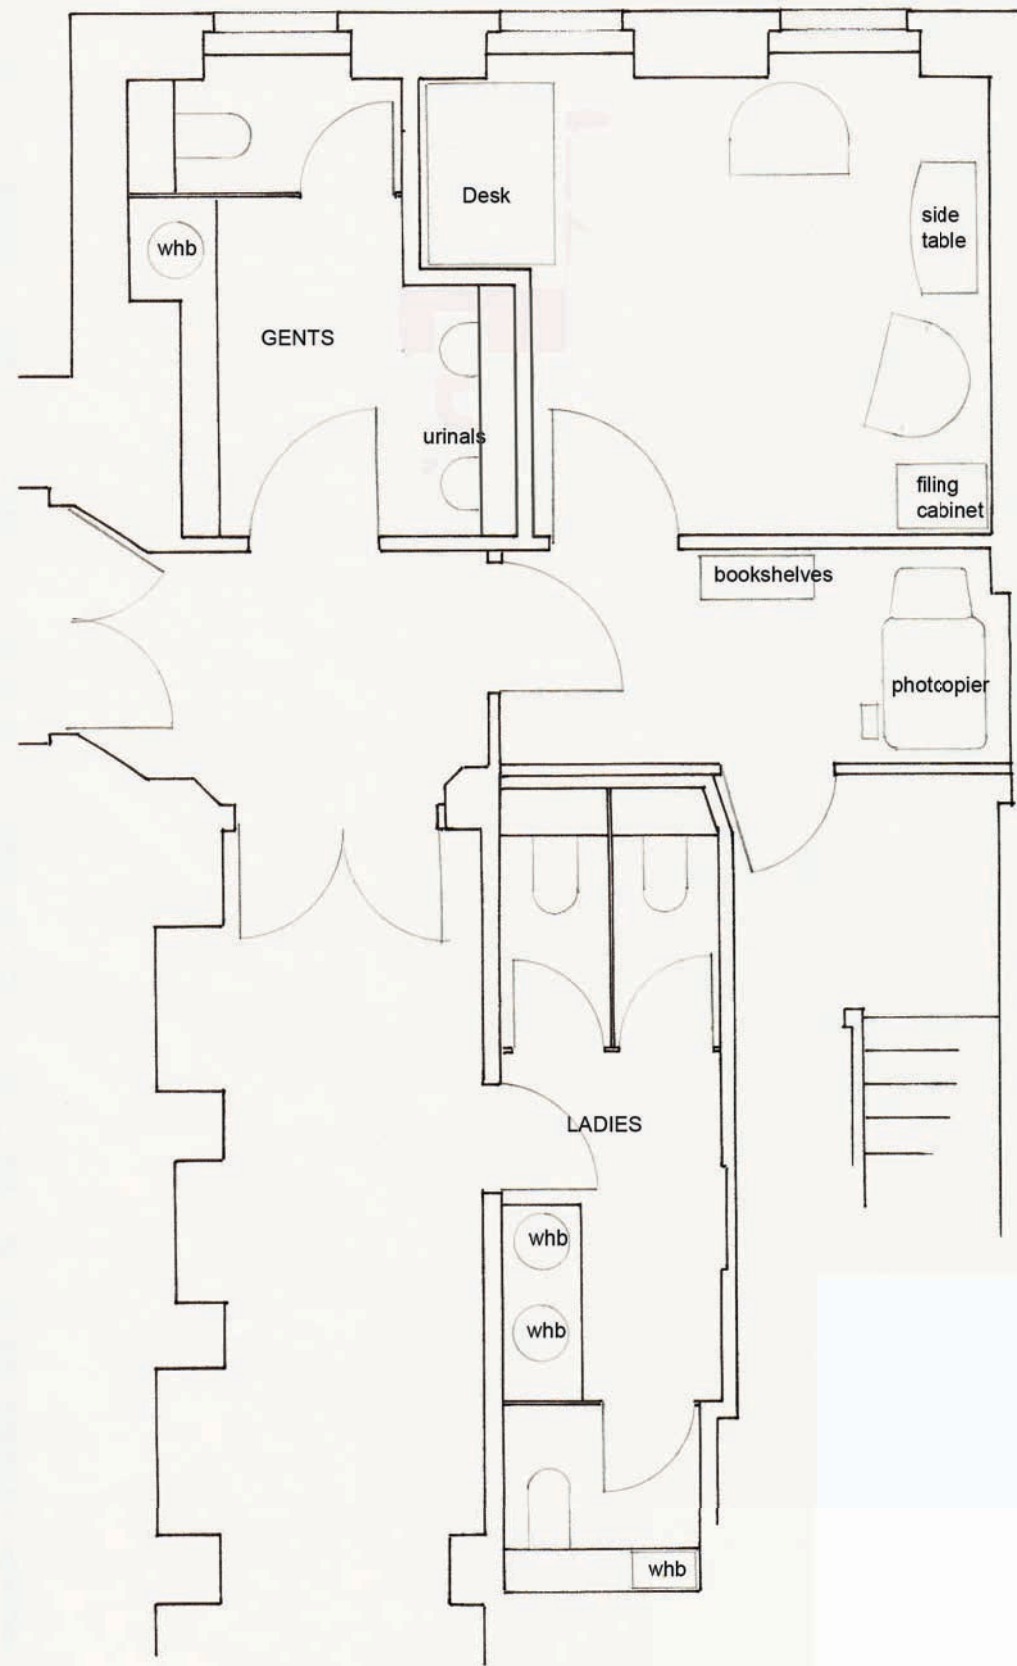

St ETHELREDA'S CRYPT

ALTERATIONS TO WCs at NO 14 ELY PLACE PLAN AS EXISTING & AS PROPOSED	DRWG SCALE DATE	604/GA001 1: 50 @ A3 AUG 2014
--	-----------------------	-------------------------------------

JULIAN HARRAP
ARCHITECTS LLP

95 KINGSLAND ROAD LONDON E2 8AG
PHONE 020 7729 5111 FAX 020 7739 8306