


NOTES:

DO NOT SCALE FROM THIS DRAWING.
 ALL DIMENSIONS TO BE CHECKED ON SITE.
 ALL OMISSIONS AND DISCREPANCIES TO BE REPORTED TO THE ARCHITECT IMMEDIATELY.

ALL RIGHTS RESERVED. THIS WORK IS COPYRIGHT AND CANNOT BE REPRODUCED OR COPIED OR MODIFIED IN ANY FORM OR BY ANY MEANS, GRAPHIC ELECTRONIC OR MECHANICAL.

- ALL DRAWING INFORMATION SUBJECT TO LANDLORDS CONSENT/ LICENSE FOR ALTERATIONS.
- ALL DIMENSIONS SUBJECT TO FINAL SITE SURVEY.
- ALL MECHANICAL AND ELECTRICAL SYSTEMS AND COMPONENTS TO BE CONFIRMED AND COORDINATED BY CONTRACTOR AND SPECIALIST SUBCONTRACTOR.

- DRAWINGS HAVE BEEN ISSUED FOR TENDER INFORMATION PURPOSES ONLY. THEY ARE INDICATIVE OF DESIGN INTENT AND NOT TO BE USED FOR CONSTRUCTION.

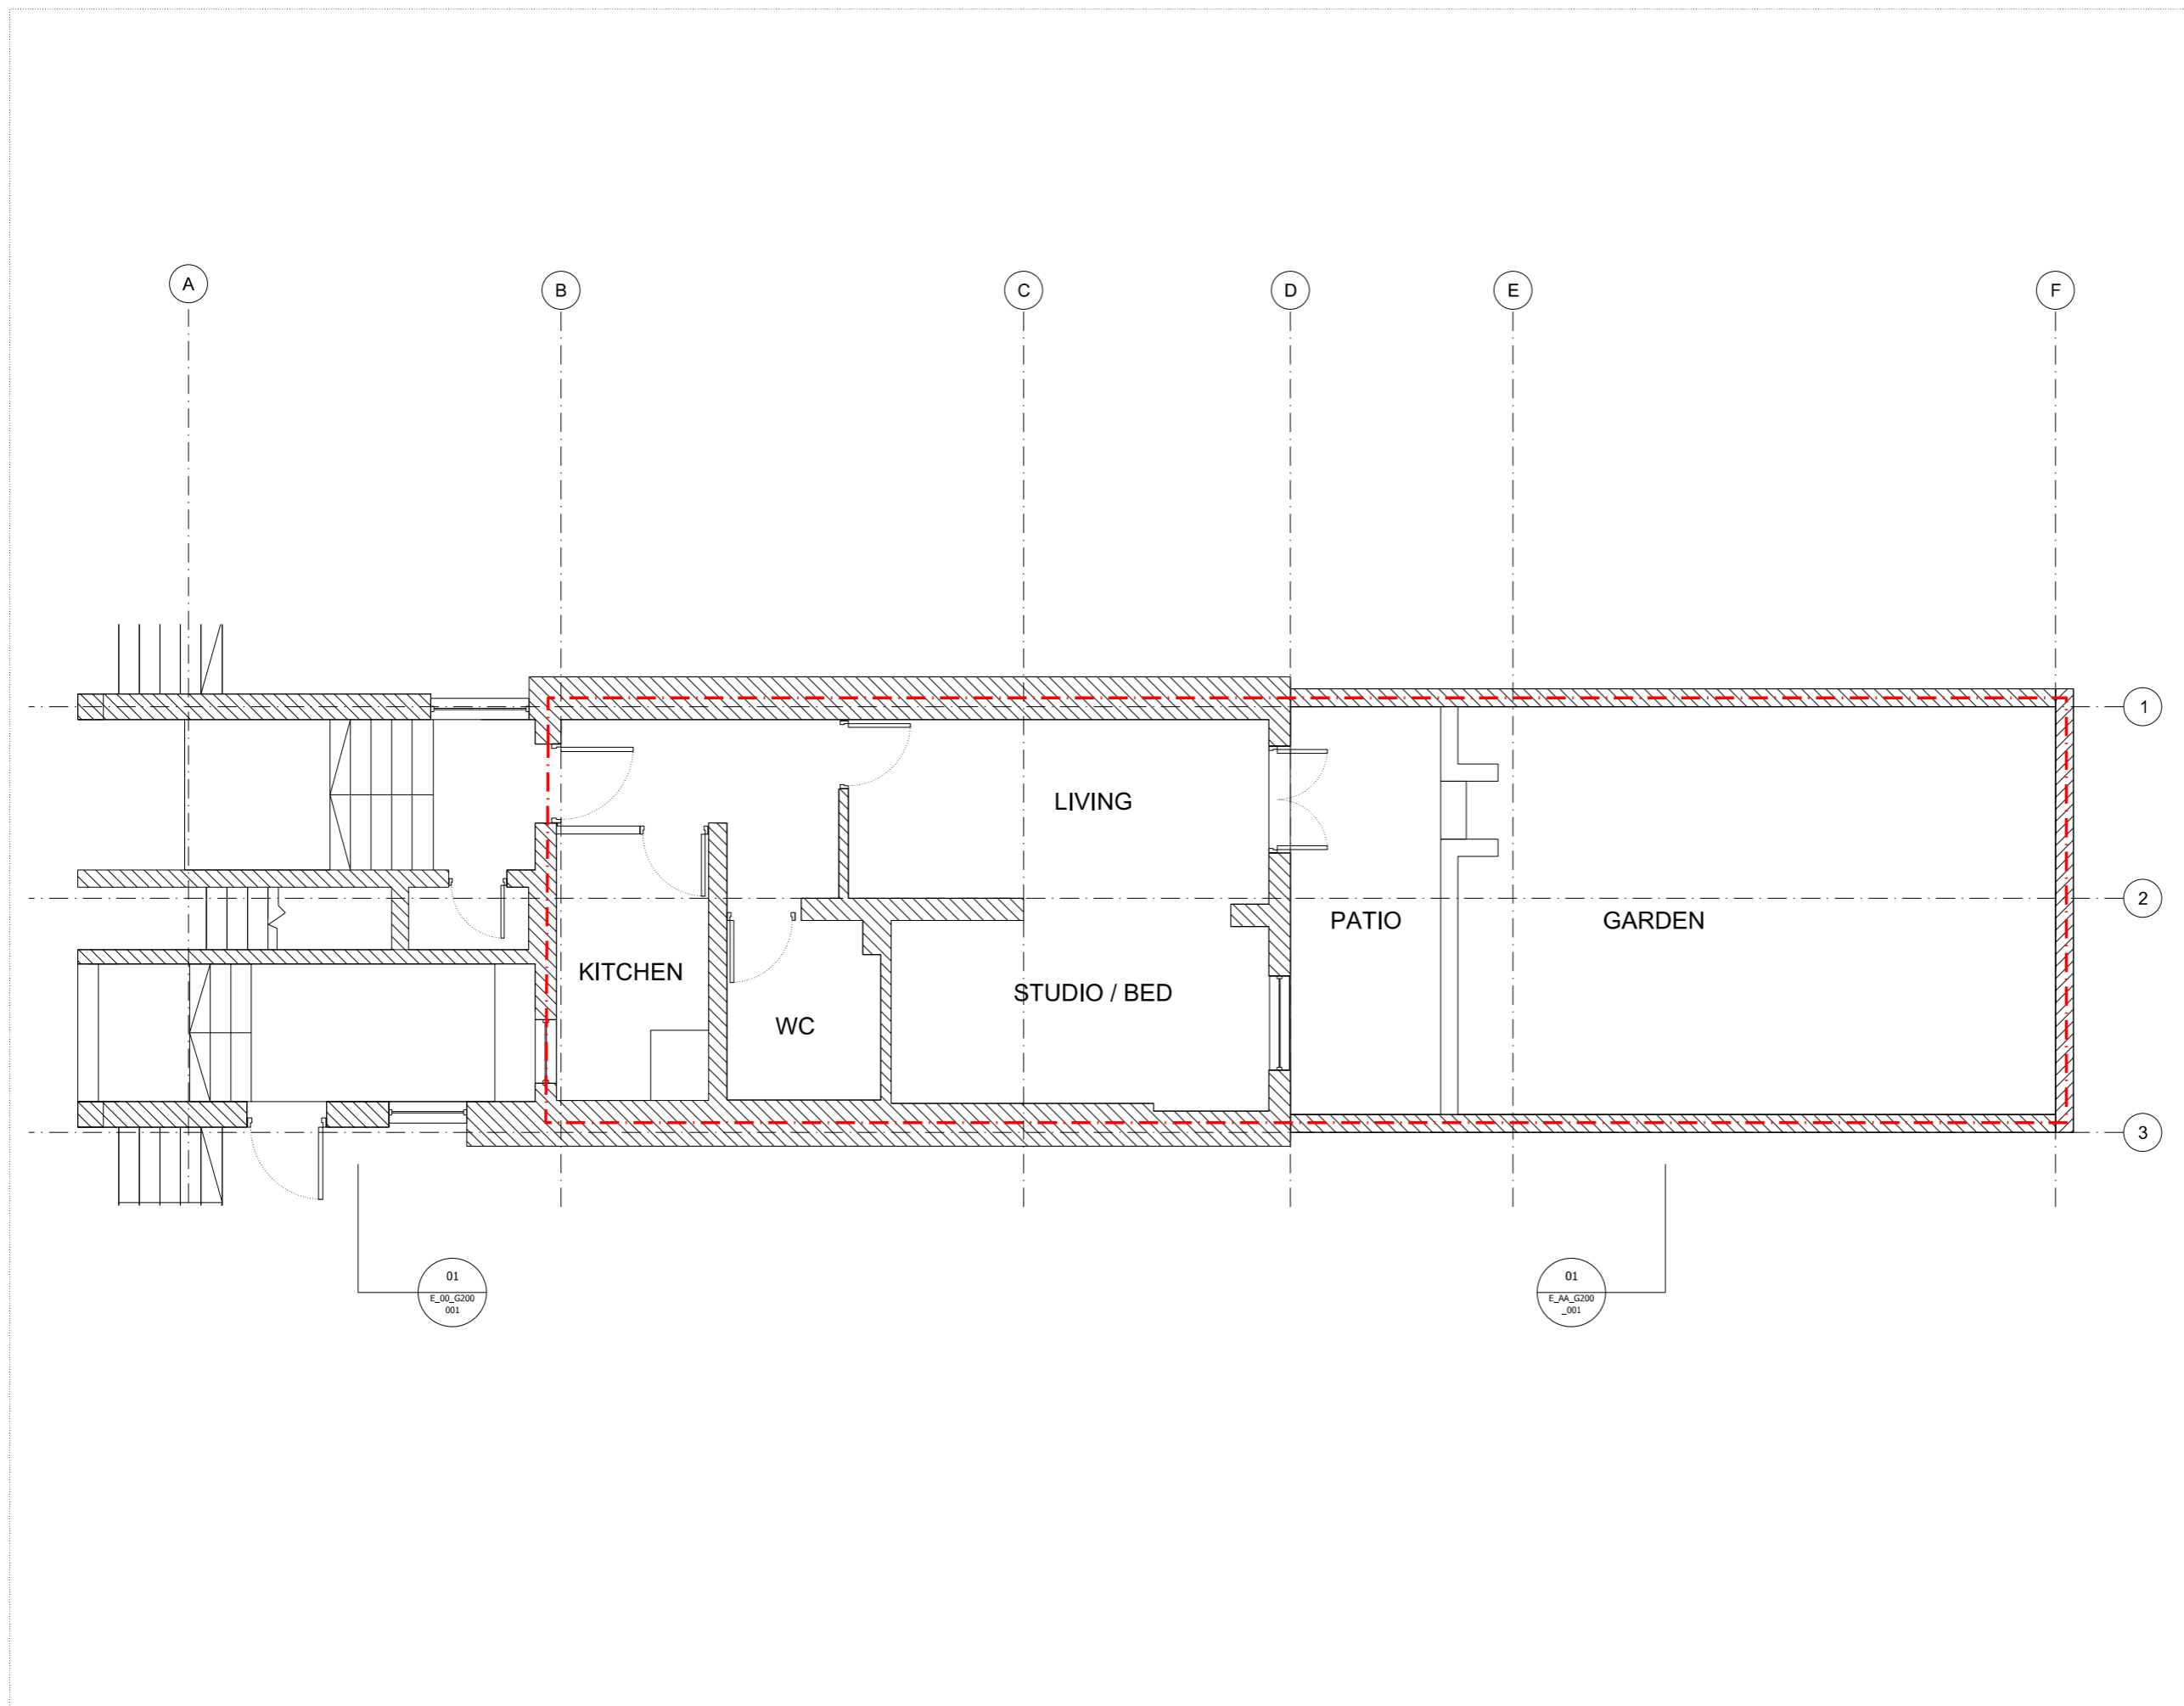

Issued for Planning	01.10.14	AP	B
Issued for Information	18.08.14	AP	A
Revision description	Date	Check	Rev

vivian.pashiali@gmail.com
 akispattihis@hotmail.com

Project
Flat 1
 31-35 Adelaide Road
 London

Drawing
Existing Plan
 Ground Floor

Drawn	Date	Scale
AP	21-05-14	1:75@A3
Job number	Drawing number	Revision
140501	P_XE_G200_002	B