


All dimensions to be checked on site.

To be read as a specification as part of a Tender
Package for the pricting of the super structure, and not as
a setting out drawing for Construction.

Contractor to be responsible for all propping and
bemporary support work.

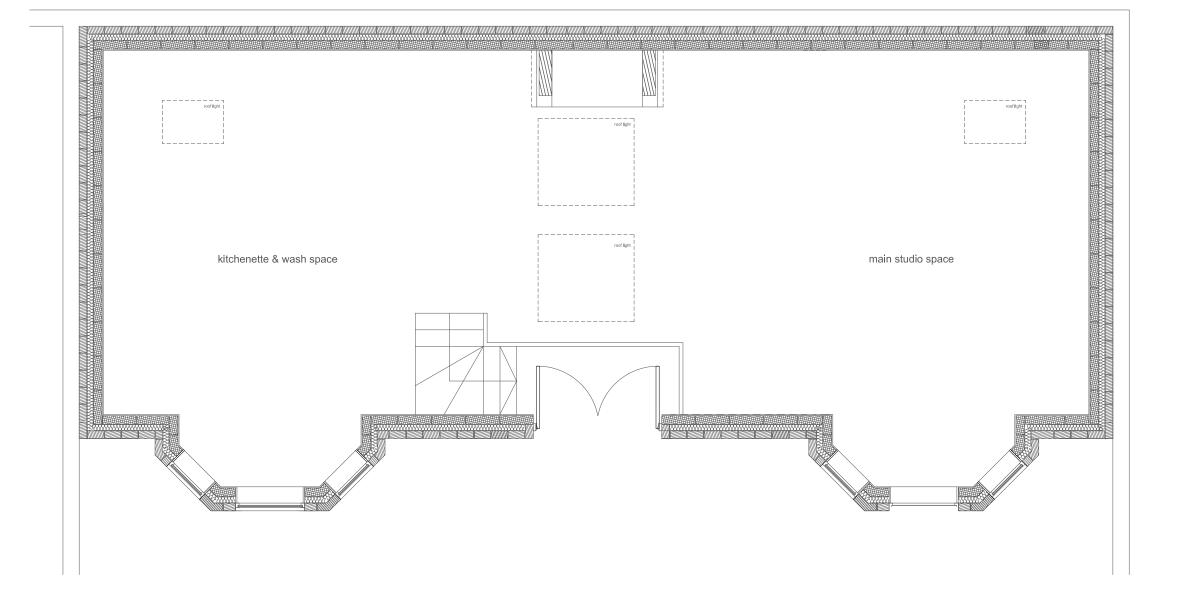

studiopiu architecture 23.4 liffe Yard . London SE17 3LJ . 07980 302345

Project Title 76 Canfield Gardens, London, NW6

Drawing Name: Revised Studio Plan

Drawing Status:

01 Plan of Revised Studio
Scale 1:50

0 1m 2m