

1. Do not scale off these drawings. Dimensions govern.
2. All dimensions are given in millimetres (mm) unless noted otherwise.
3. All dimensions shall be verified on site before proceeding with the work.
4. All dimensions shall be verified immediately in writing of any discrepancies.
5. sporadicSPACE shall be notified immediately in writing of any discrepancies.
6. All dimensions relevant to the setting out of site shall be verified by the contractor before construction and fabrication commences.
7. Workmanship and materials to be accordance with the relevant current British Standard Codes of Practice and the Local Authorities' requirements.
8. During construction the contractor shall be responsible for maintaining the structure and all building elements in a safe and stable condition.
9. This drawing must be read in conjunction with all other contract documentation and other consultants' documentation.
10. If in doubt, ask!

Rev.	Date	Reason for Issue	AWK
P-00	01-09-2014	For planning	AWK

PLANNING


**\* EXISTING LAYOUT ONLY INDICATIVE AND NOT SURVEYED**

**sporadicSPACE**  
 architecture - interiors - product design  
 70 Cowcross Street  
 Farringdon  
 London  
 ECTM 6EJ  
 Tel: 0207 251 8577  
 www.sporadicSPACE.com  
 info@sporadicSPACE.com

**Project**  
**HOUSE TAHERI**  
 13 GLENILLA ROAD  
 NW3 4AJ London

**Title**  
**Existing:**  
**STREET AND REAR GARDEN FACADES**

Job No.	Date	Drawn
SP.A1026	July 2014	JG
Scale	Drawing No.	Revision
1:50 @A1	E021	P-00
1:100 @A3		

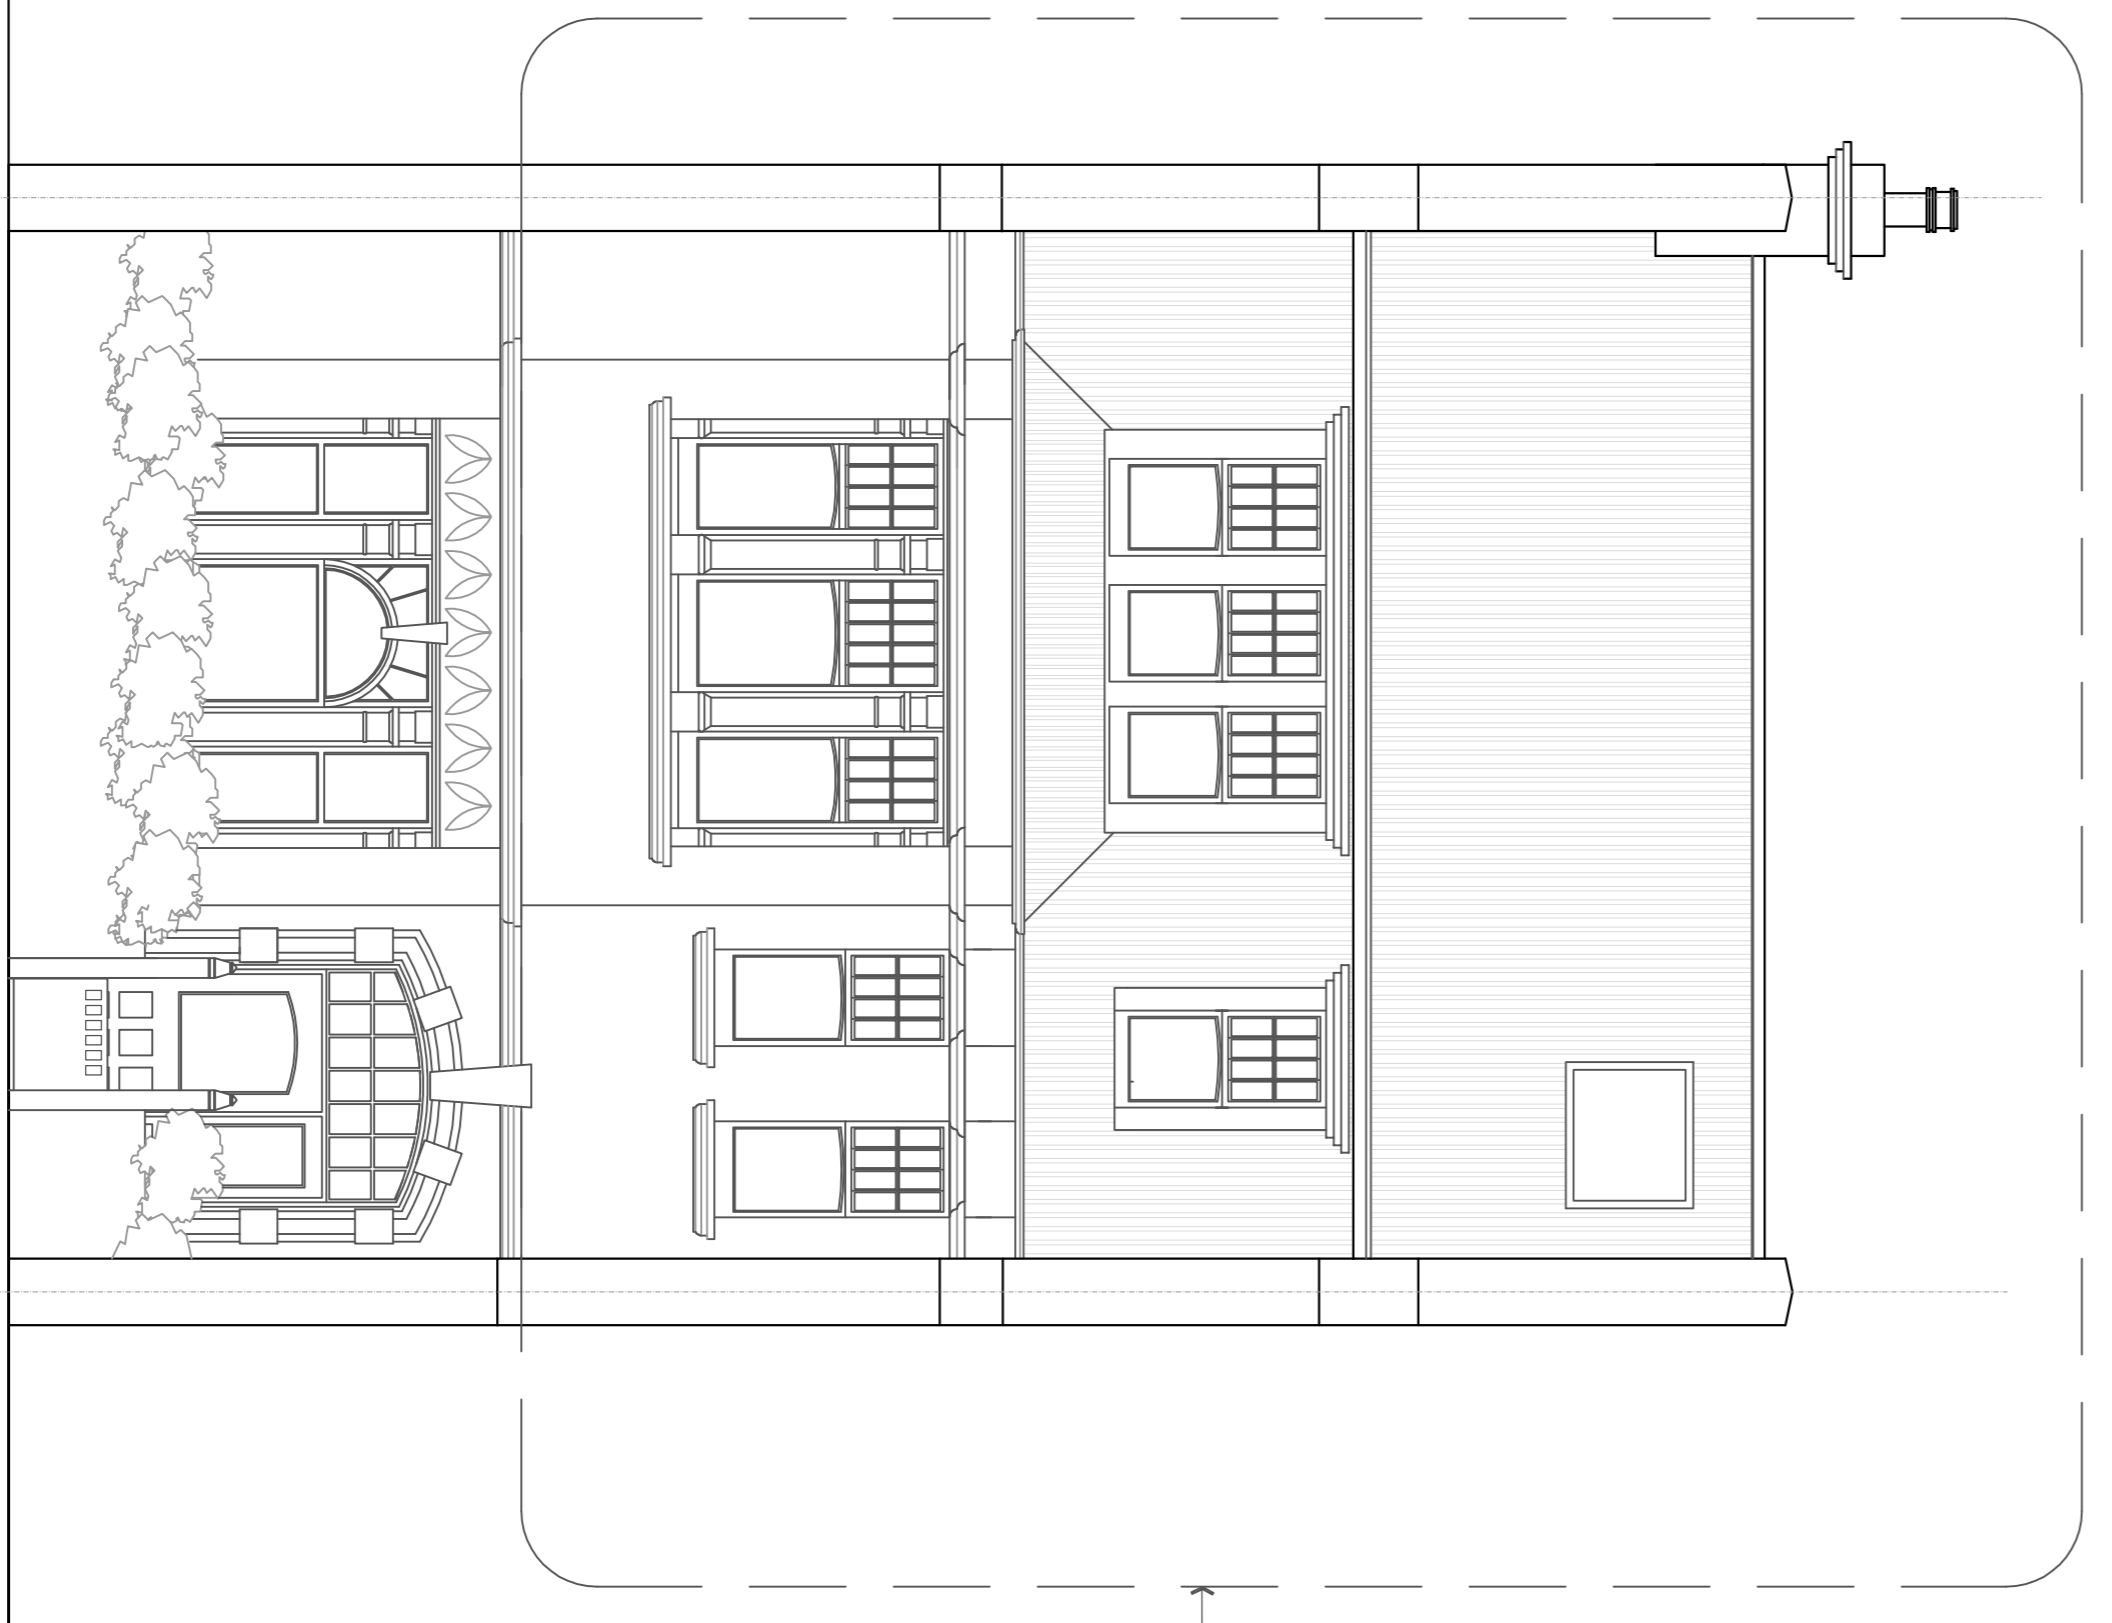

**01. STREET FACADE**



**02. REAR GARDEN FACADE**