


86-88 DELANCEY STREET  
LONDON

ARTWORK  
PLAN

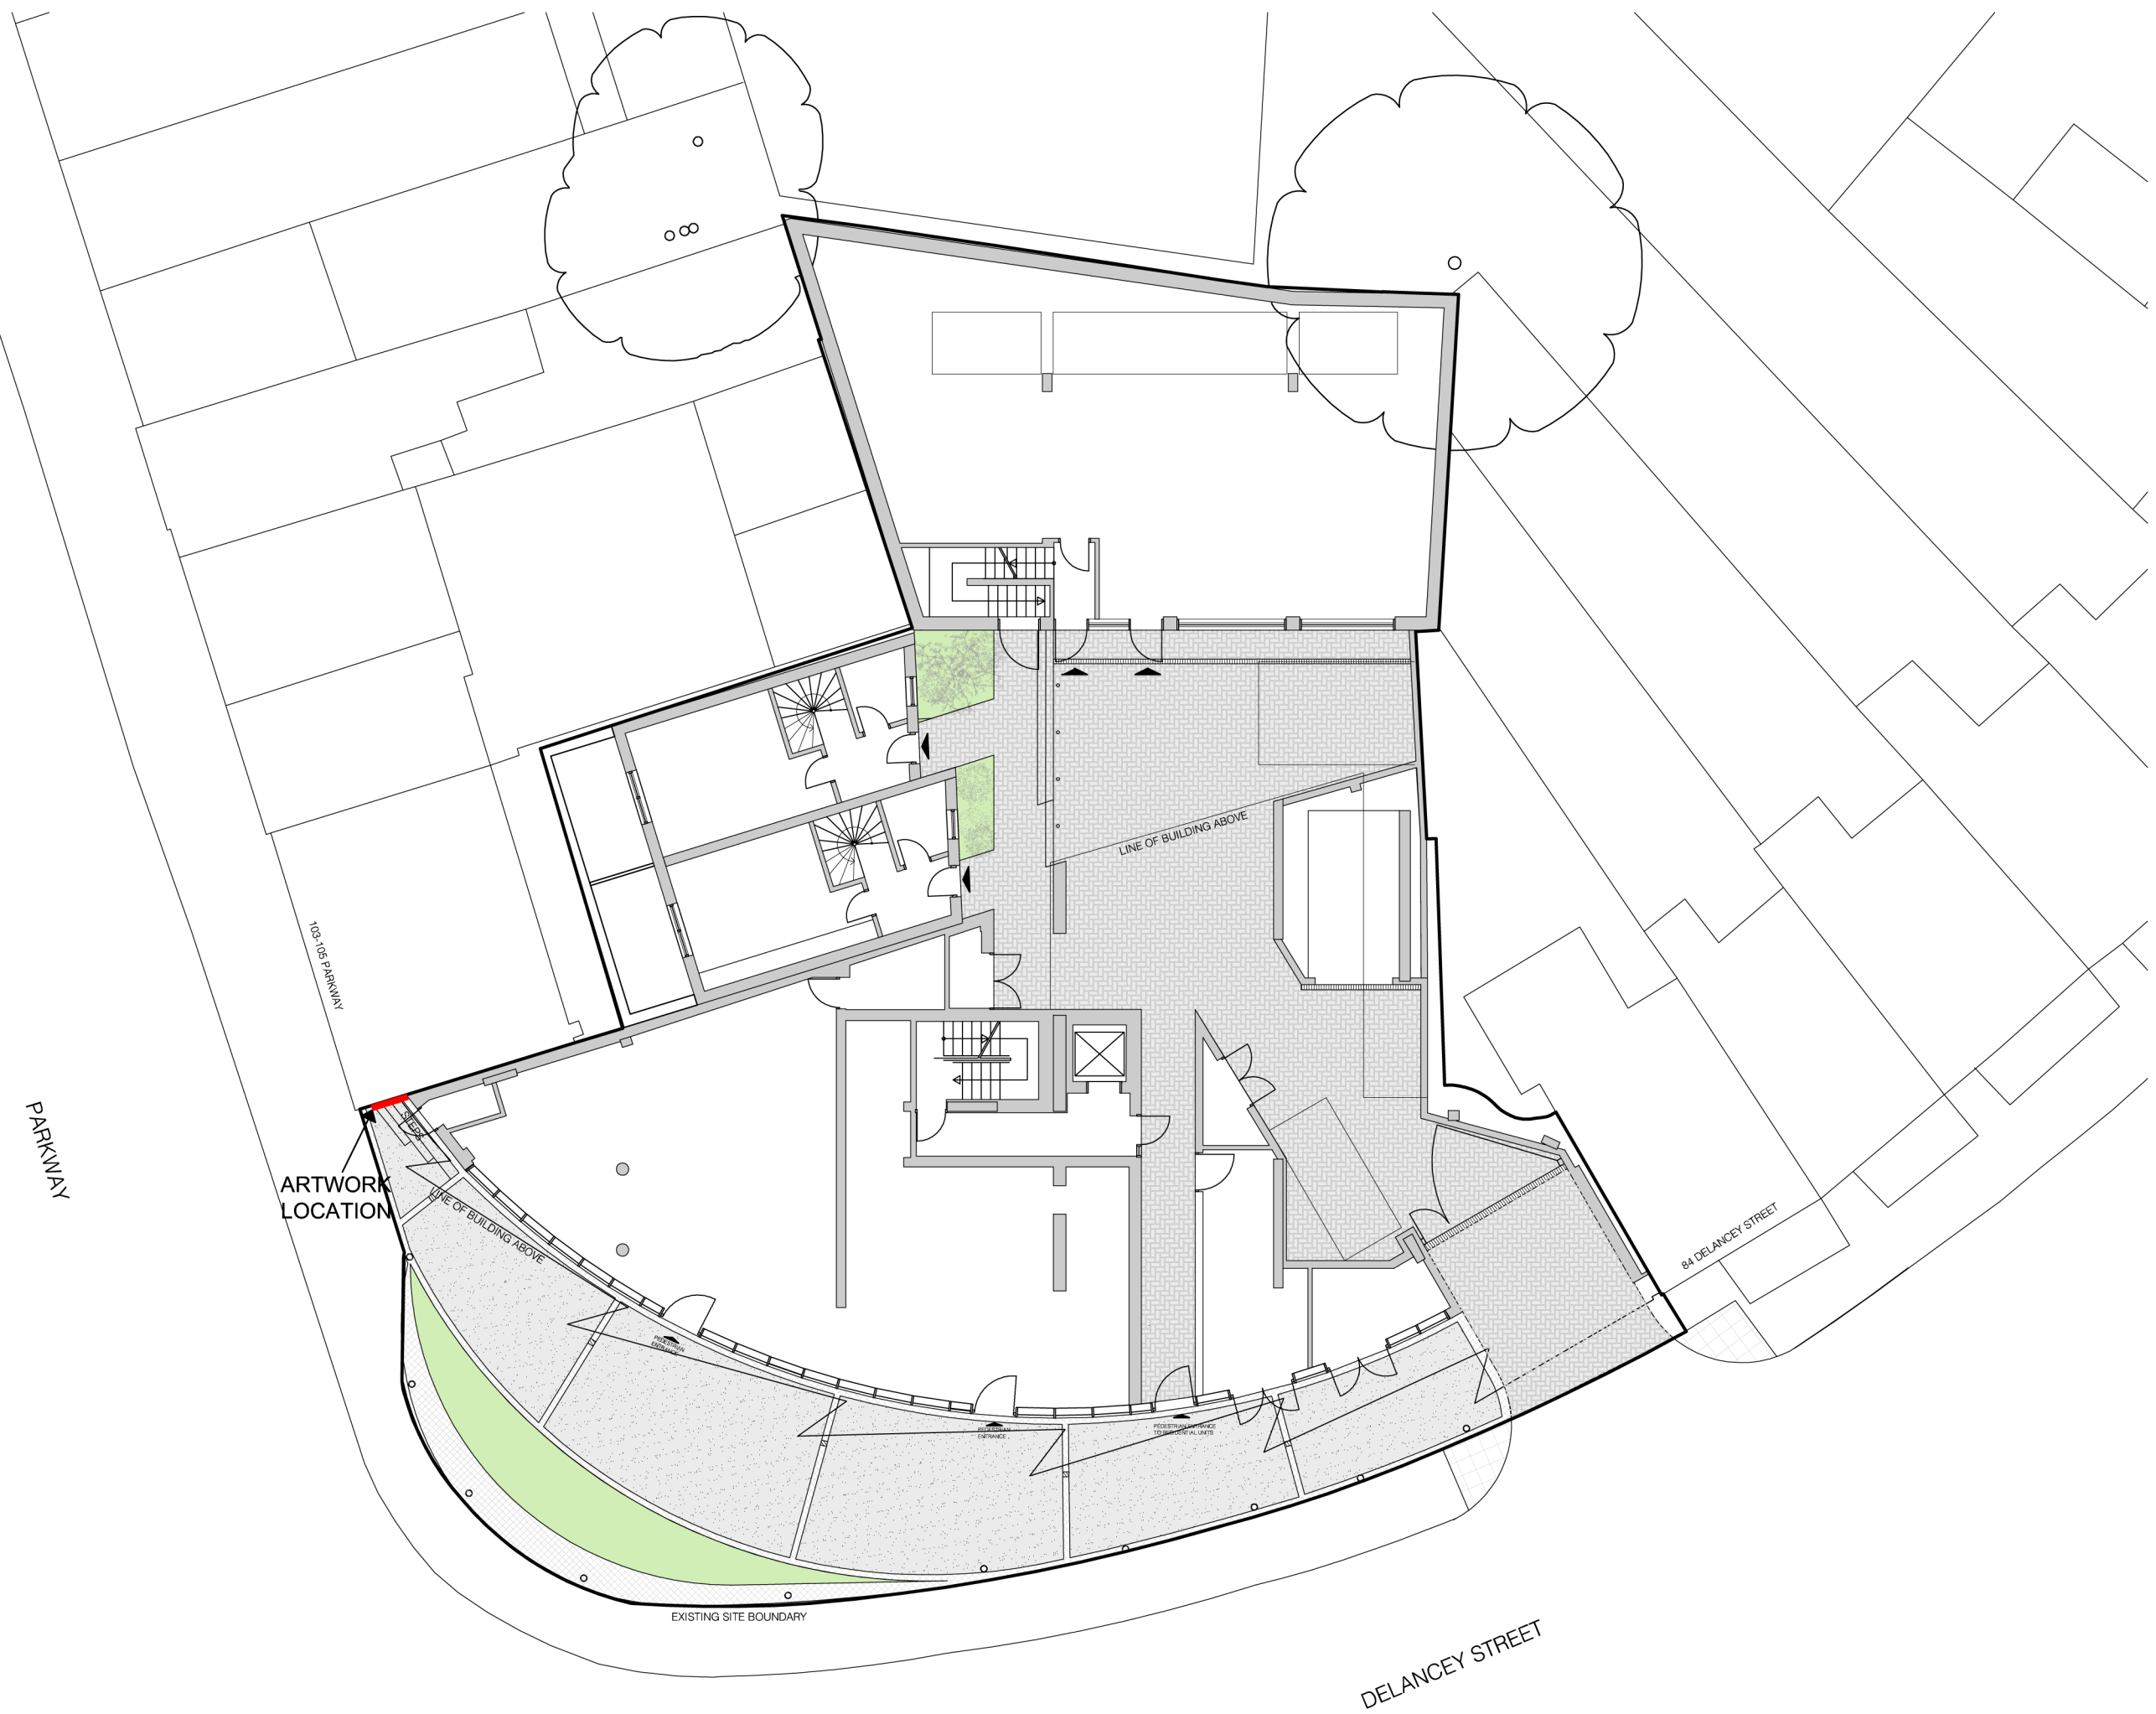

NICK BAKER ARCHITECTS

2nd Floor, Lindsey House  
40-42 Charterhouse Street  
London, EC1M 6JN

Scale: NTS  
Date 26.09.14  
Job No. 1104

Drawing No.  
P-110

© NICK BAKER ARCHITECTS