


86-88 DELANCEY STREET
LONDON

ARTWORK
DETAIL ELEVATION

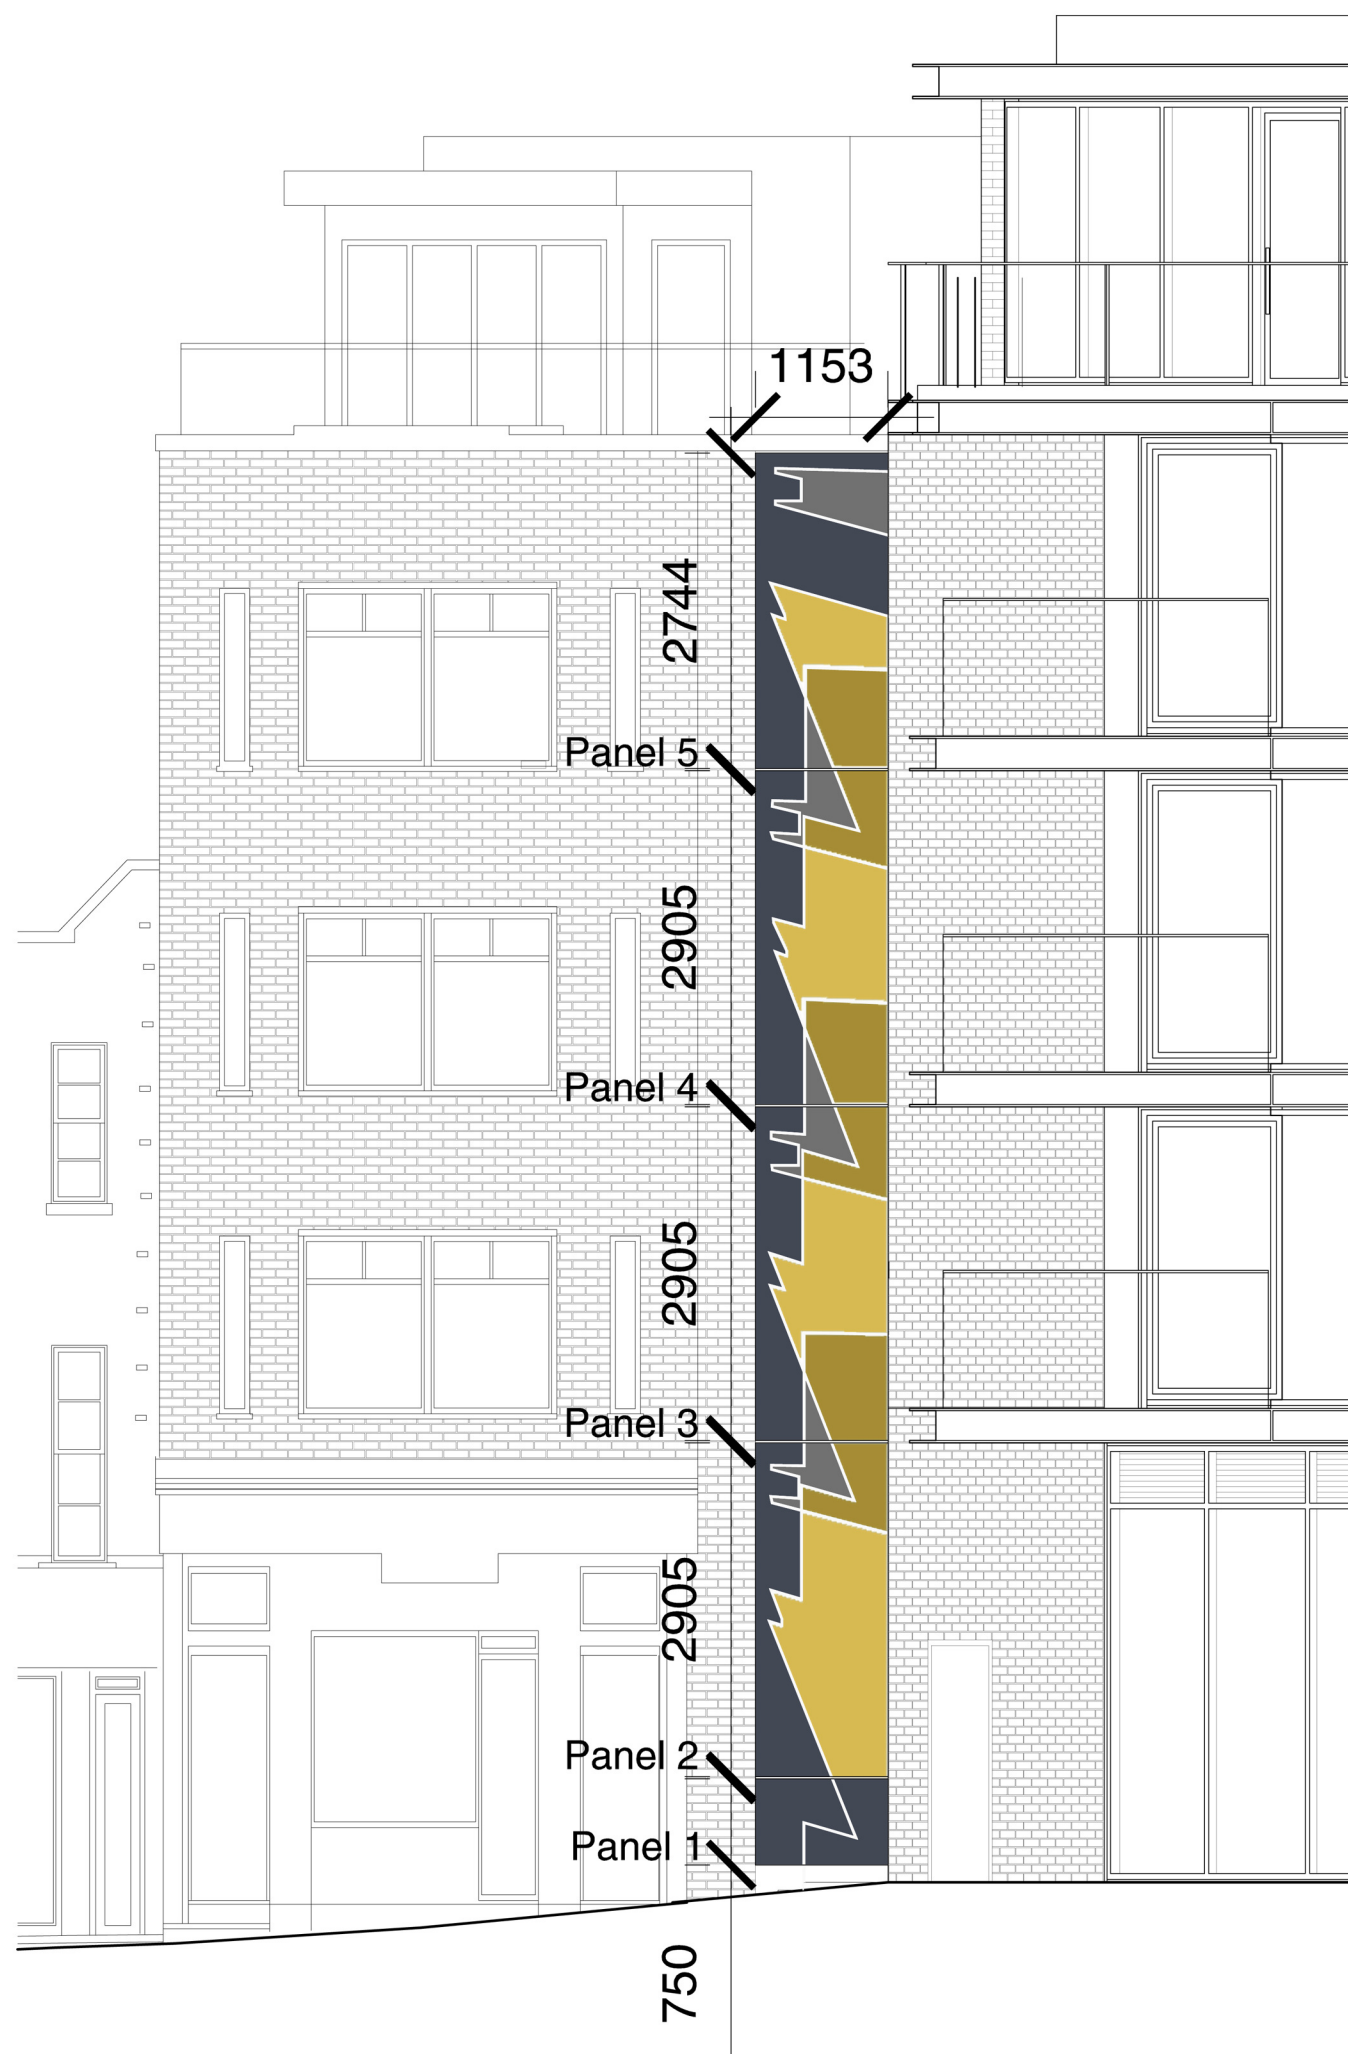

NICK BAKER ARCHITECTS

2nd Floor, Lindsey House
40-42 Charterhouse Street
London, EC1M 6JN

Scale: NTS

Date 26.09.14

Job No. 1104

c NICK BAKER ARCHITECTS

Drawing No.
P-112