





FRONT STREET EXISTING



FRONT BIRDSEYE EXISTING

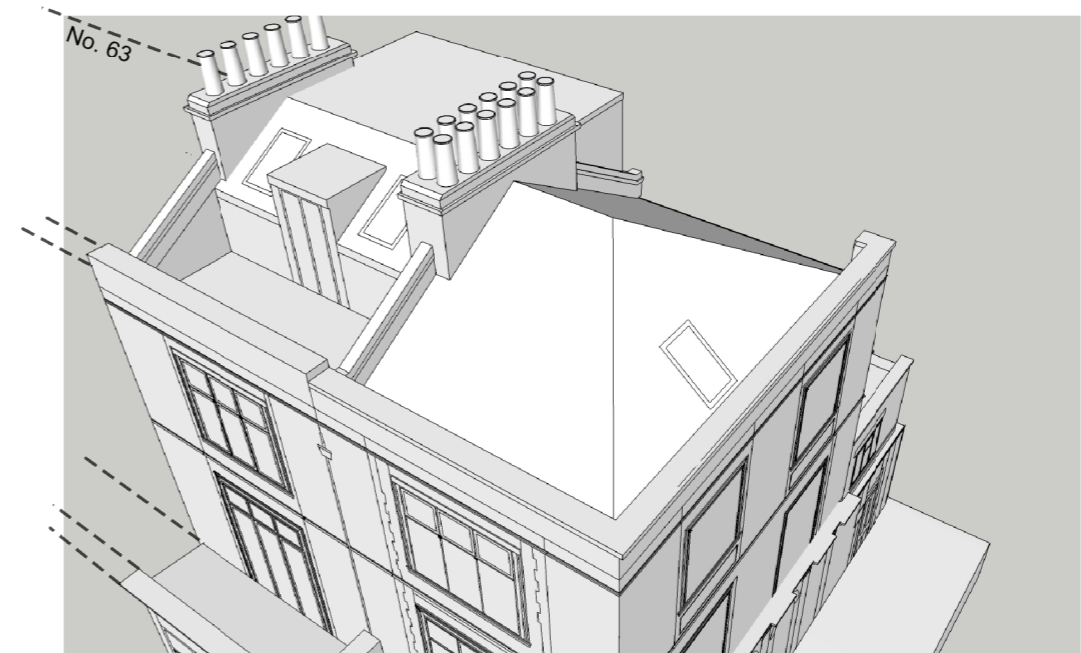


FRONT ROOF EXISTING

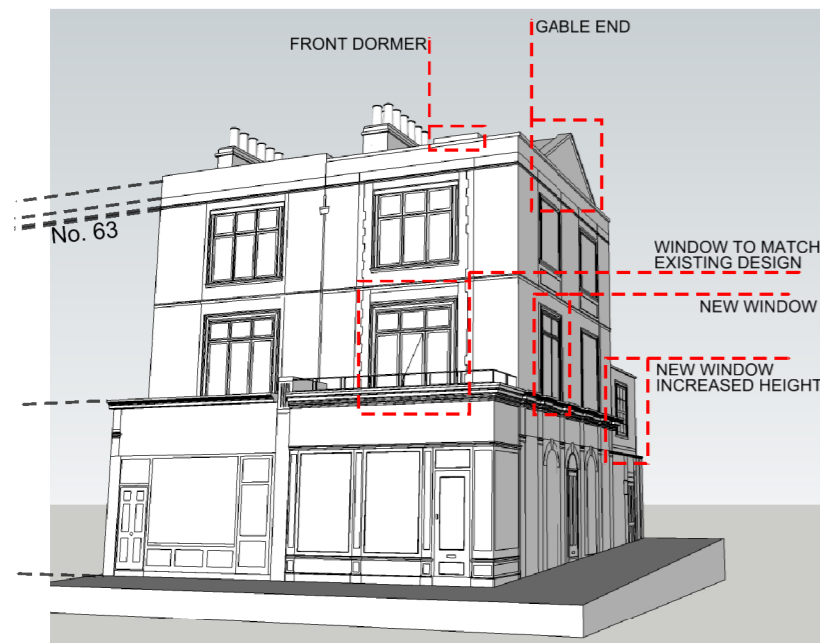

FRONT STREET PROPOSED



FRONT BIRDSEYE PROPOSED

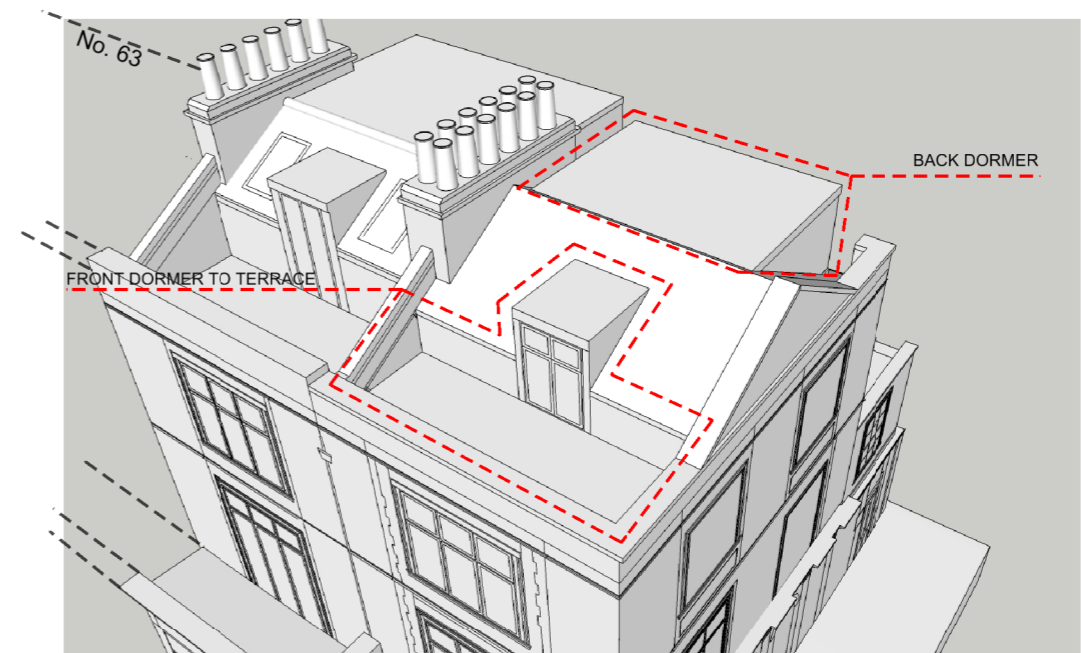

FRONT ROOF PROPOSED

Project: 67A REGENTS PARK ROAD LONDON NW1 8XD		A3	
Title: Existing & Proposed 3D views 1		Date: 22.09.2014	
Scale: NTS		Drawing Number: 456/L/12	
Drawing Status:		Revisions:	
Preliminary for Approval		A	
Design Approved by Client		B	
Planning Drawing		C	
Tender Drawing		D	
Construction Drawing		E	
		F	
<p><b>FORMWORK ARCHITECTS LTD</b>          47 St. John's Wood High Street London NW8 7NJ          tel. 020 7722 7069 www.formwork-uk.com</p> <p>Do not scale from this drawing.          Resolve discrepancies prior to construction. If in doubt ASK          This drawing is COPYRIGHT</p>			