





BACK STREET EXISTING

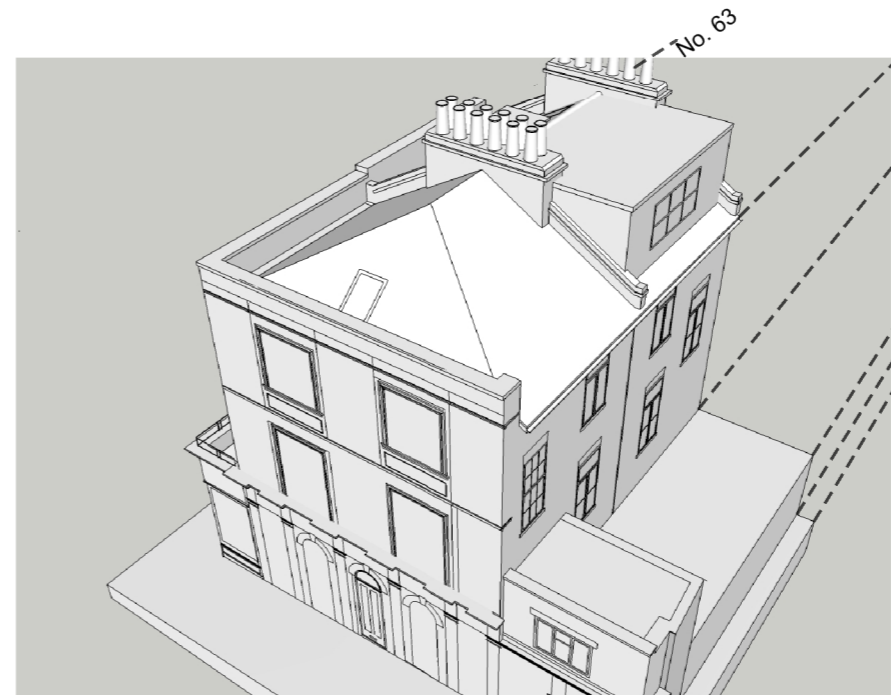

BACK BIRDSEYE EXISTING



BACK STREET PROPOSED

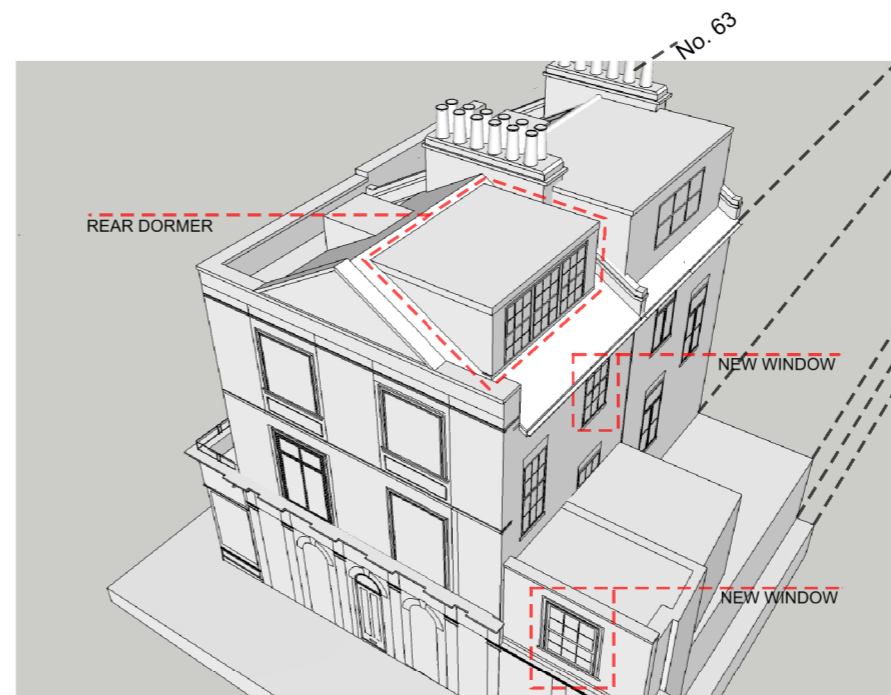

BACK BIRDSEYE PROPOSED

FORMWORK ARCHITECTS LTD

47 St. John's Wood High Street London NW8 7NJ
tel. 020 7722 7069 www.formwork-uk.com

Do not scale from this drawing.
Resolve discrepancies prior to construction. If in doubt ASK
This drawing is COPYRIGHT

Revisions:

A	
B	
C	
D	
E	
F	

Drawing Status:

Preliminary for Approval	
Design Approved by Client	
Planning Drawing	
Tender Drawing	
Construction Drawing	

Project: 67A REGENTS PARK ROAD LONDON NW1 8XD

Title: Existing & Proposed 3D views 2

Scale: NTS Date: 22.09.2014

Drawing Number: 456/L/13

A3

