


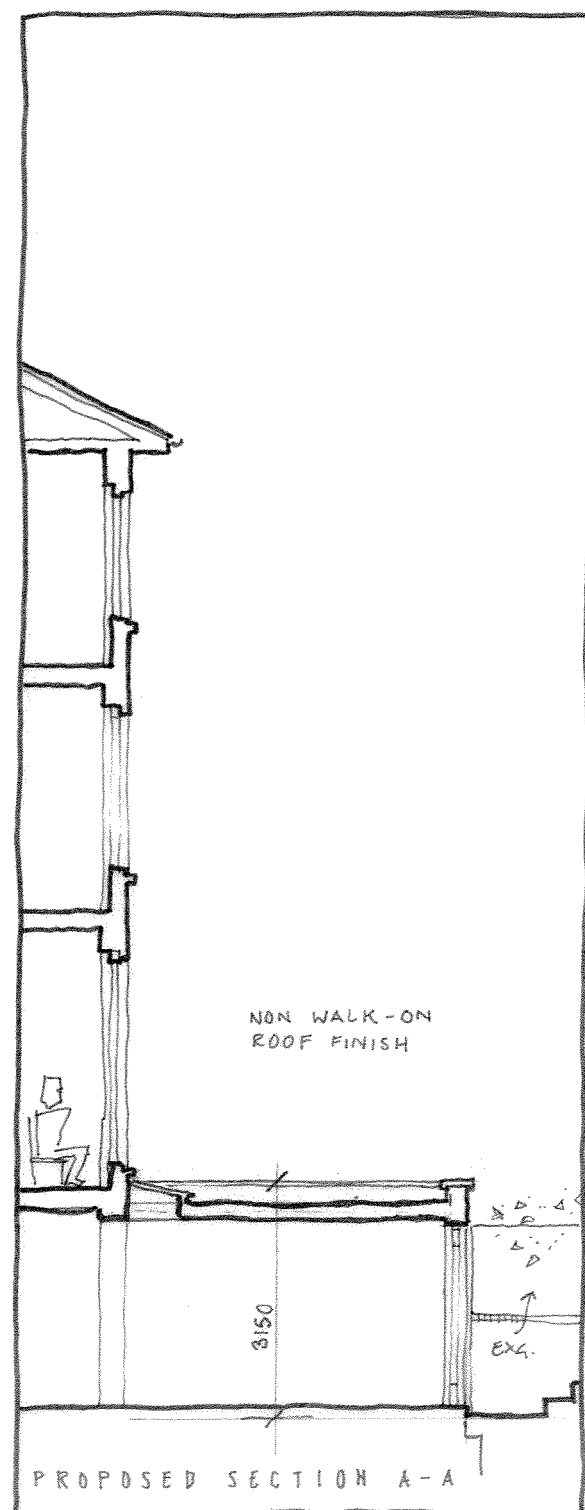

REVISIONS:

A. 24.9.14
HEIGHT REDUCED
BY 150mm -
2650 AT
GARDEN
3150 AT WELL

JONATHAN LAWLOR
ARCHITECTS RIBA

tel. 020 7419 2177
m 07790902132

21 CAVERSHAM ROAD NWS

PROPOSED REAR ELEVATION
PROPOSED SECTION A-A

JULY 2014

1:100 @A4

21 CR/09A

YELLOW STOCKS
WITH STONE COPING

TIMBER OR
ALUMINIUM WINDOW

EXISTING FENCE
& WALL RETAINED

SILL

3150

BLUE ENG. BRICK

LEVEL REDUCED

JONATHAN LAWLOR
ARCHITECTS RIBA

tel. 020 7449 2177
m 07790902132

21 CAVERSHAM ROAD NWS

PROPOSED SIDE ELEVATION

JULY 2014

1:100 @A4

21CR/10A.

REVISION A 24.9.14 HEIGHT OF EXTENSION REDUCED