


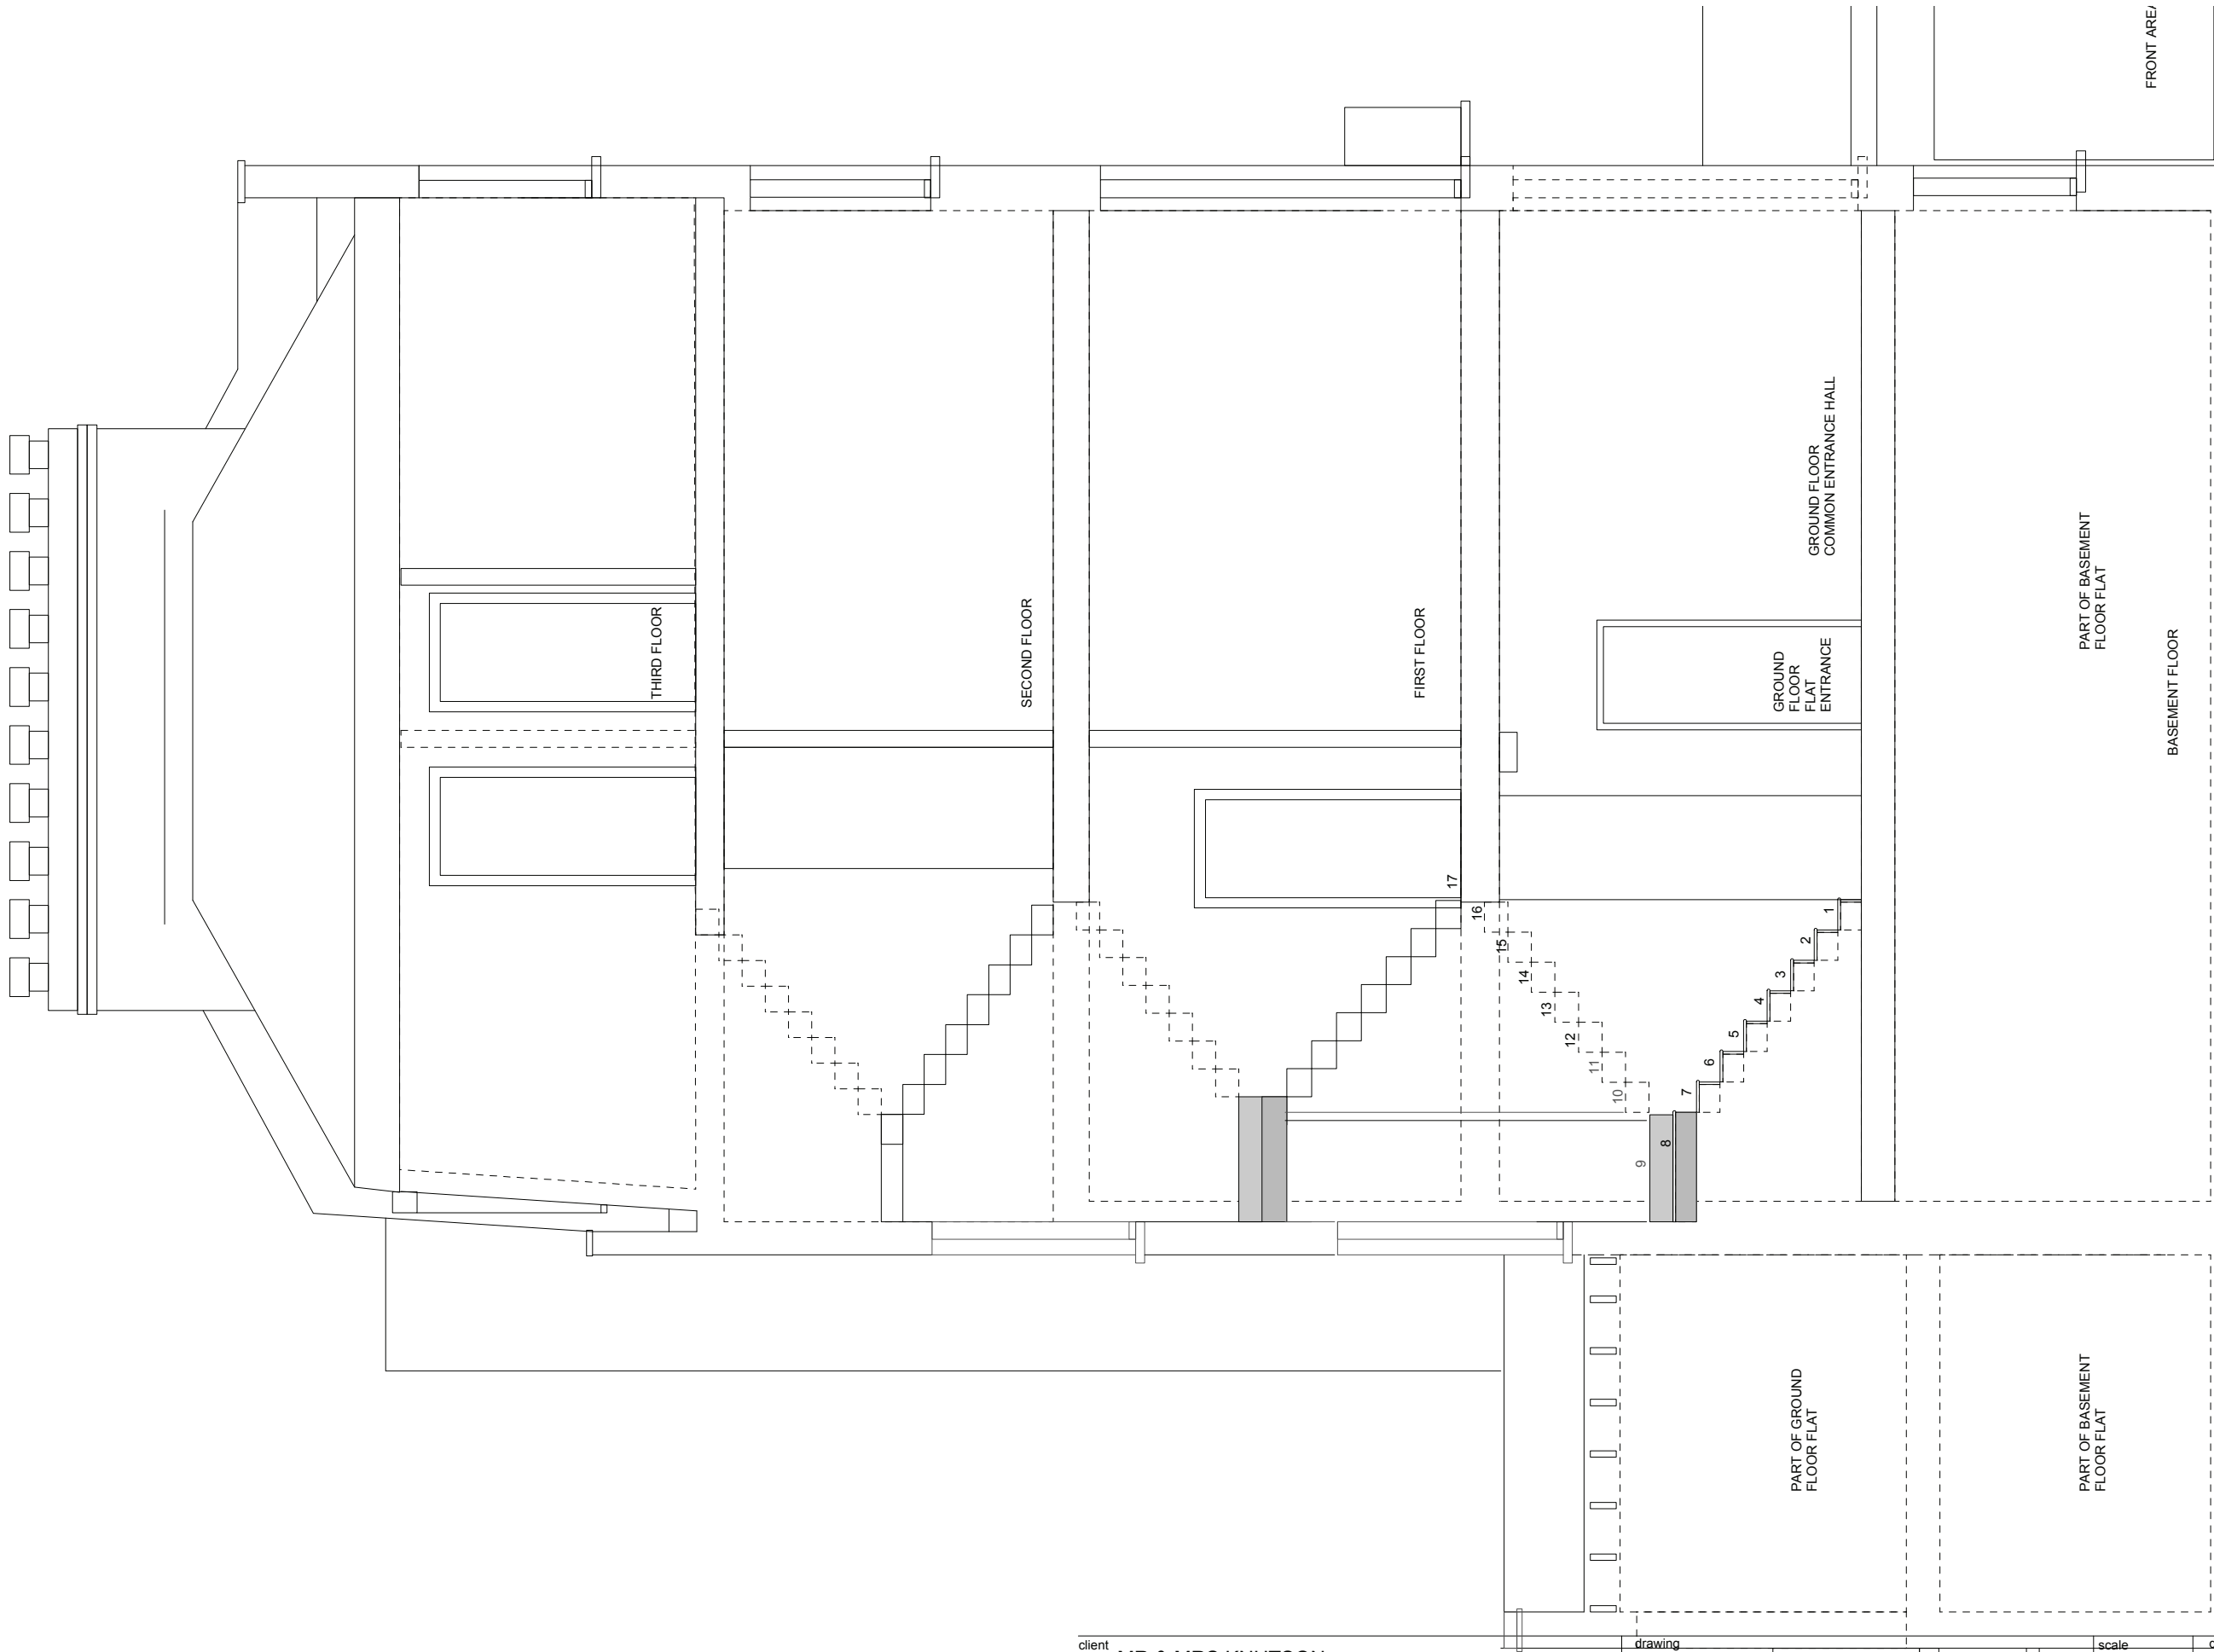

client	MR & MRS KNUTSON			drawing	SECTION THROUGH STAIRS : AS EXISTING			scale	1:50@A3			drawn
job	130 CAMDEN STREET LONDON NW1 0BD											
drawing number	130CSt PA1.41			rev	date							
					sept 14							

ARP

ANTHONY RICHARDSON AND PARTNERS TEL: 020 7485 0991
ARCHITECTS AND QUANTITY SURVEYORS FAX: 020 7482 4622
31 OVAL ROAD CAMDEN TOWN LONDON NW1 7EA EMAIL: mail@arparchitects.co.uk