


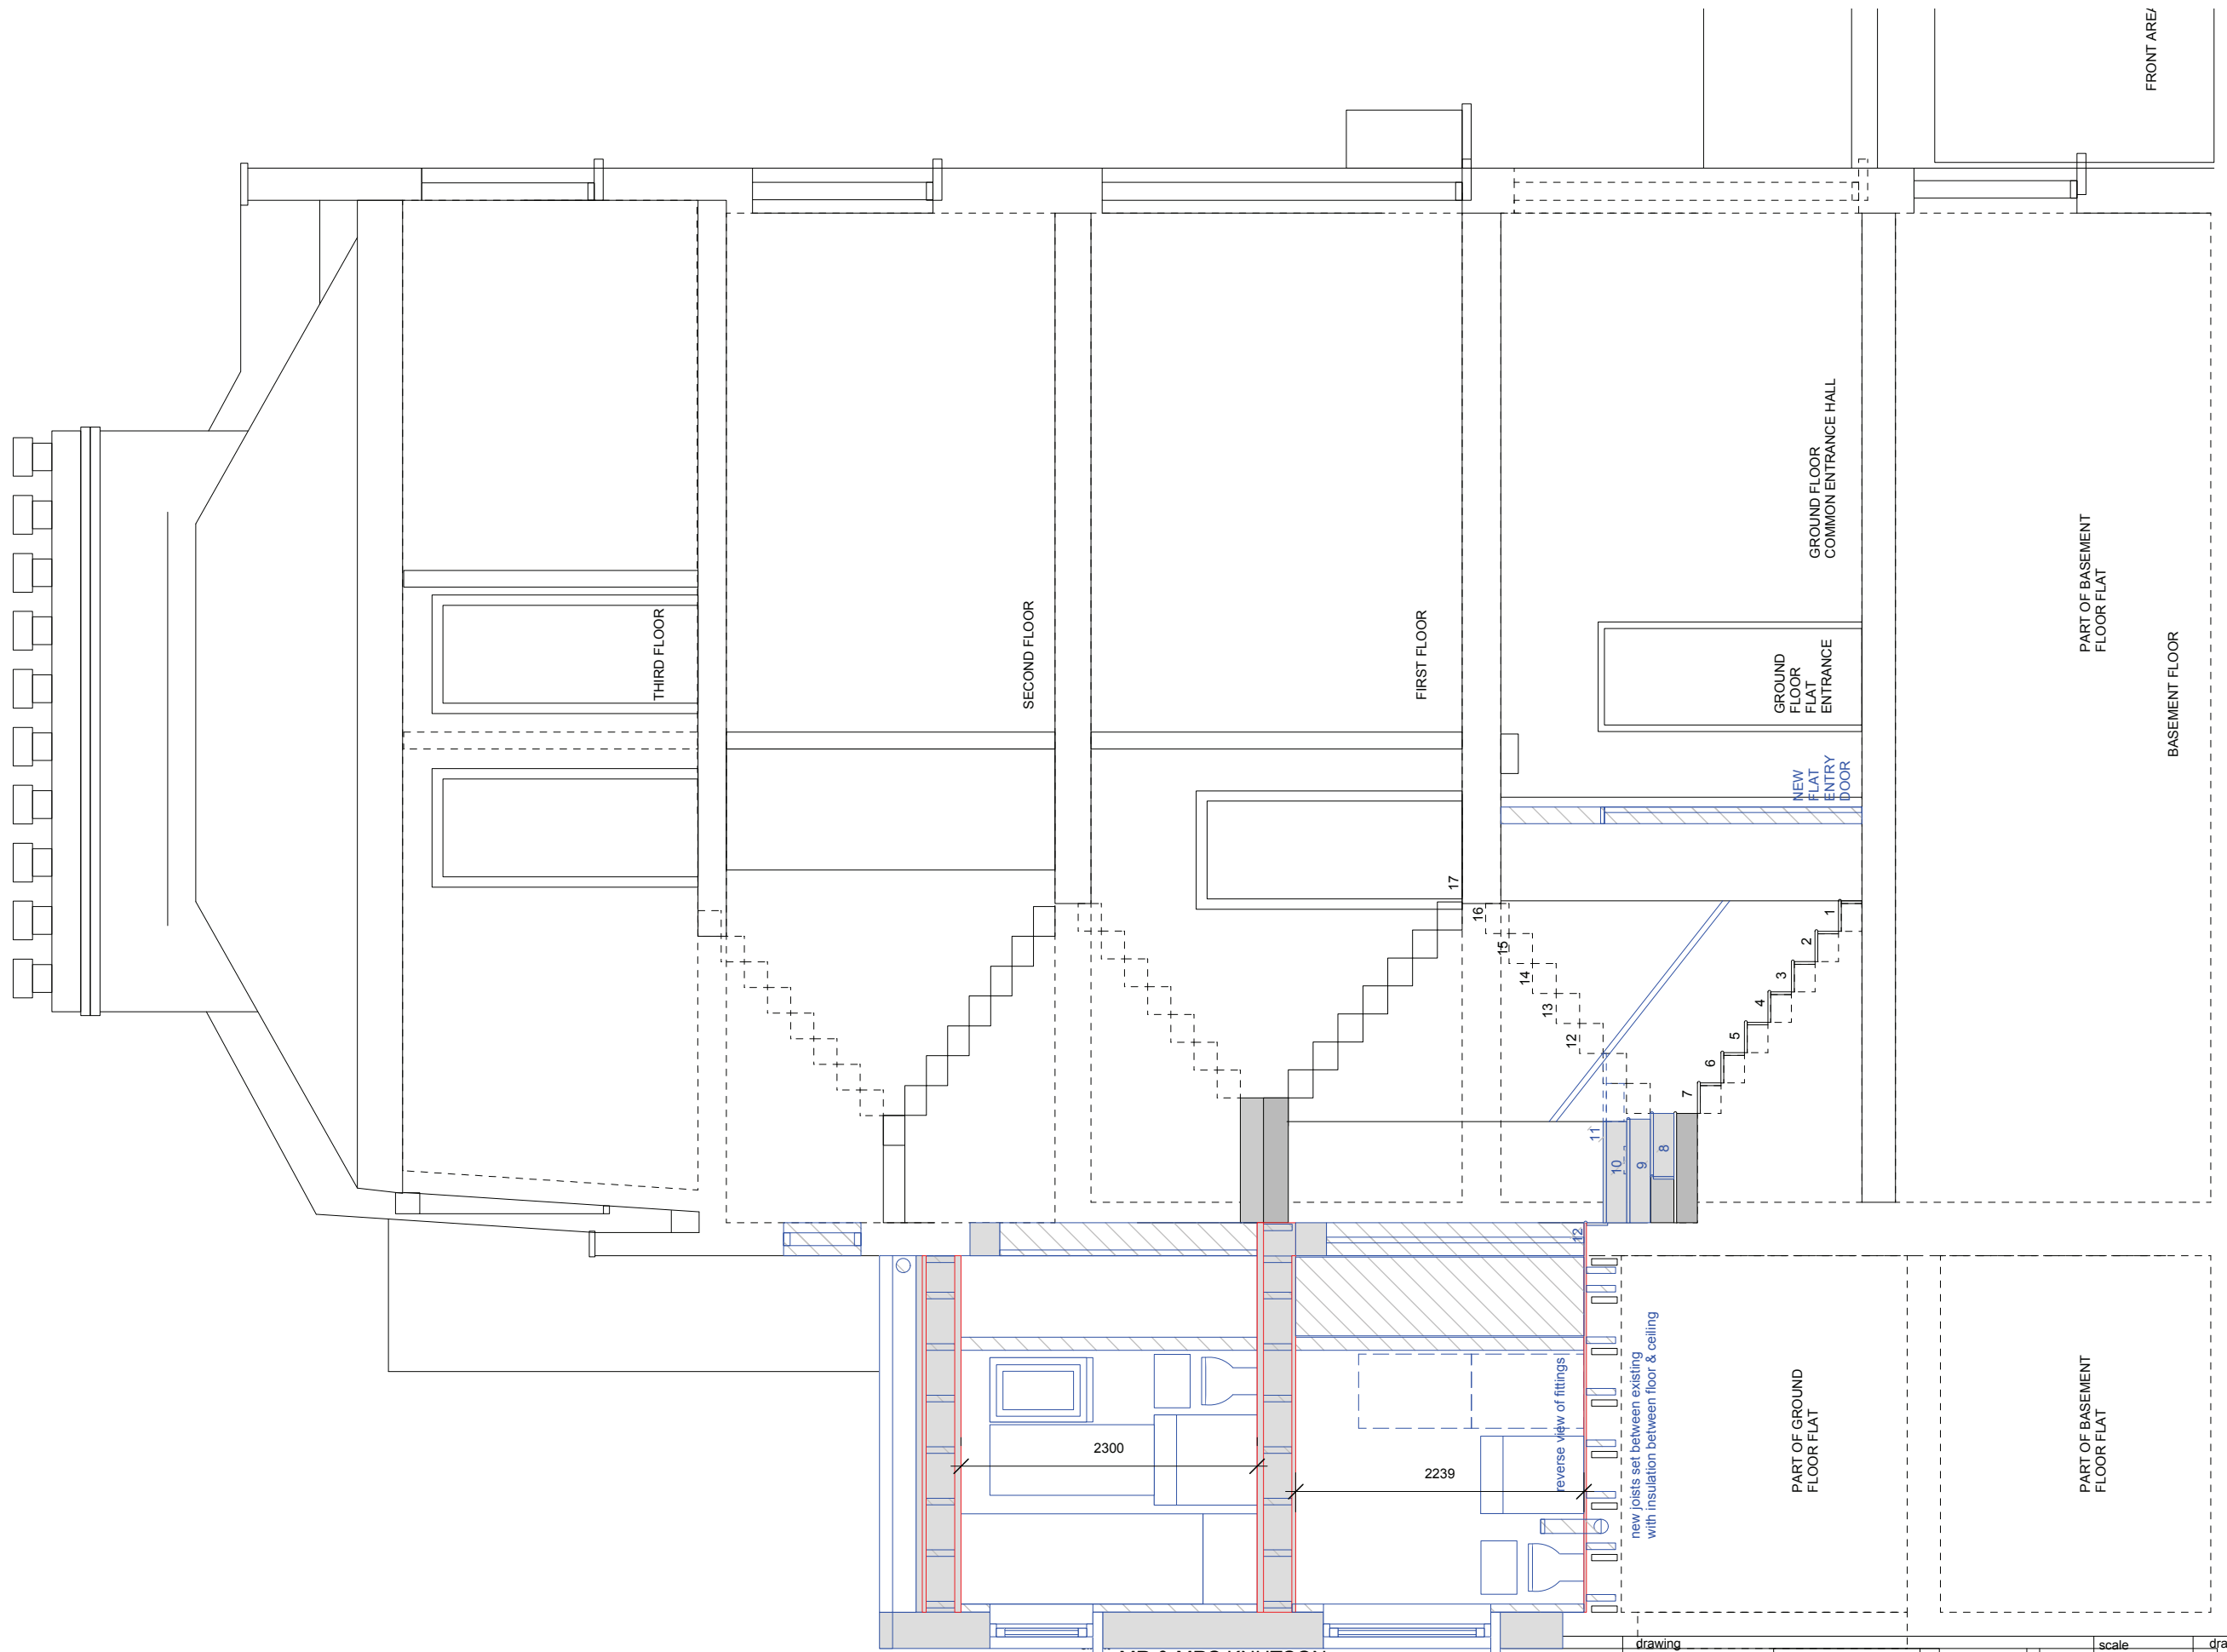

drawing			scale		drawn
MR & MRS KNUTSON			SECTION THROUGH STAIRS : AS PROPOSED		1:50@A3
job	130 CAMDEN STREET LONDON NW1 0BD				
drawing number	rev	date			
130CSt PA2.41		sept 14			
ARP			ANTHONY RICHARDSON AND PARTNERS TEL: 020 7485 0991 ARCHITECTS AND QUANTITY SURVEYORS FAX: 020 7482 4622 31 OVAL ROAD CAMDEN TOWN LONDON NW1 7EA EMAIL:mail@arparchitects.co.uk		