



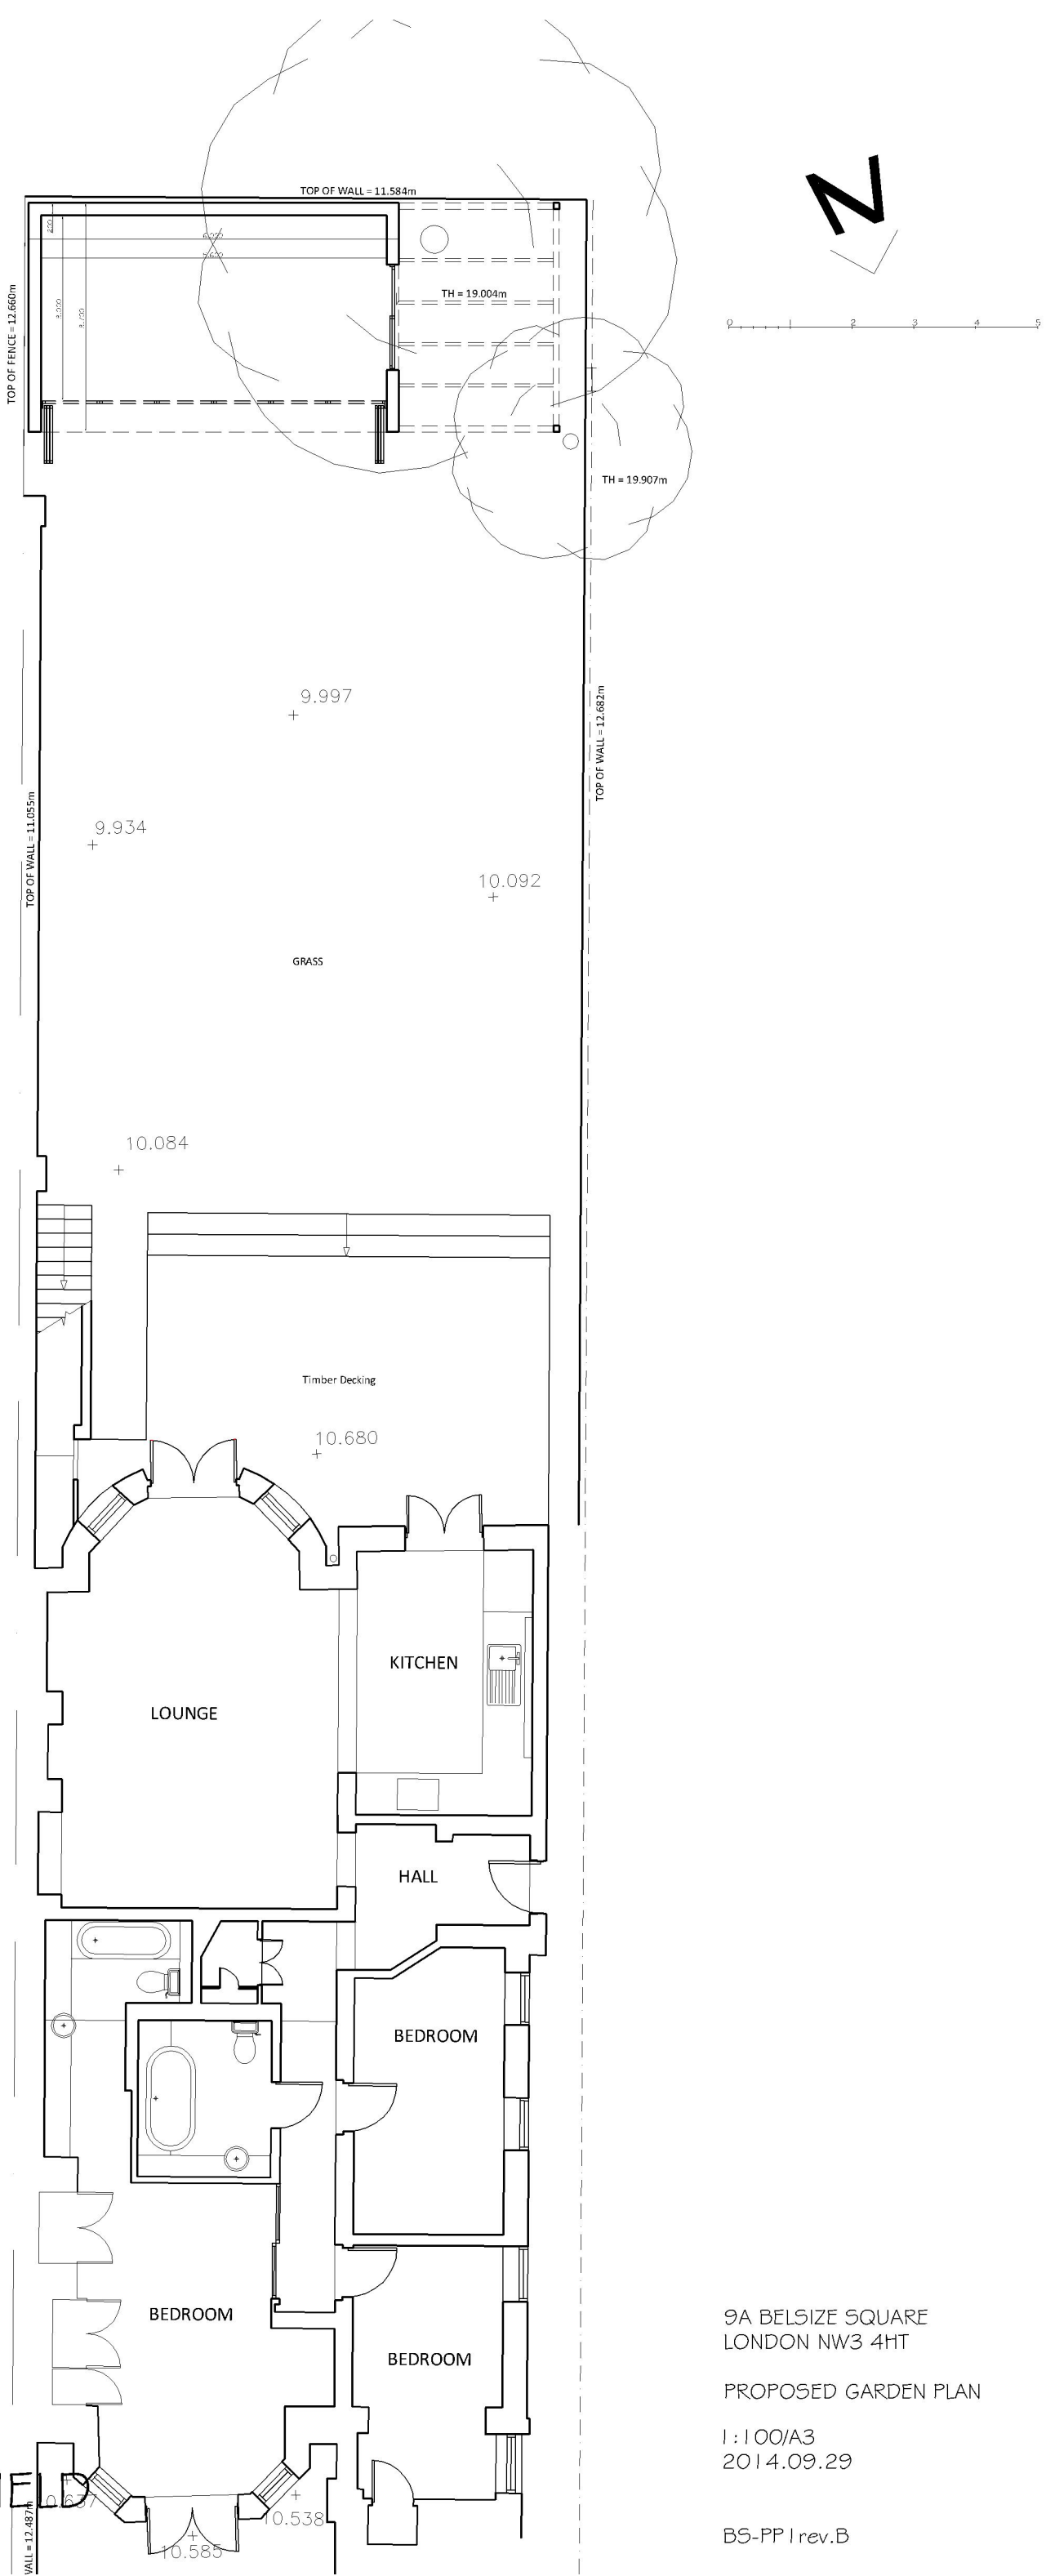

DO NOT SCALE FROM THIS DRAWING
THIS DRAWING IS COPYRIGHT

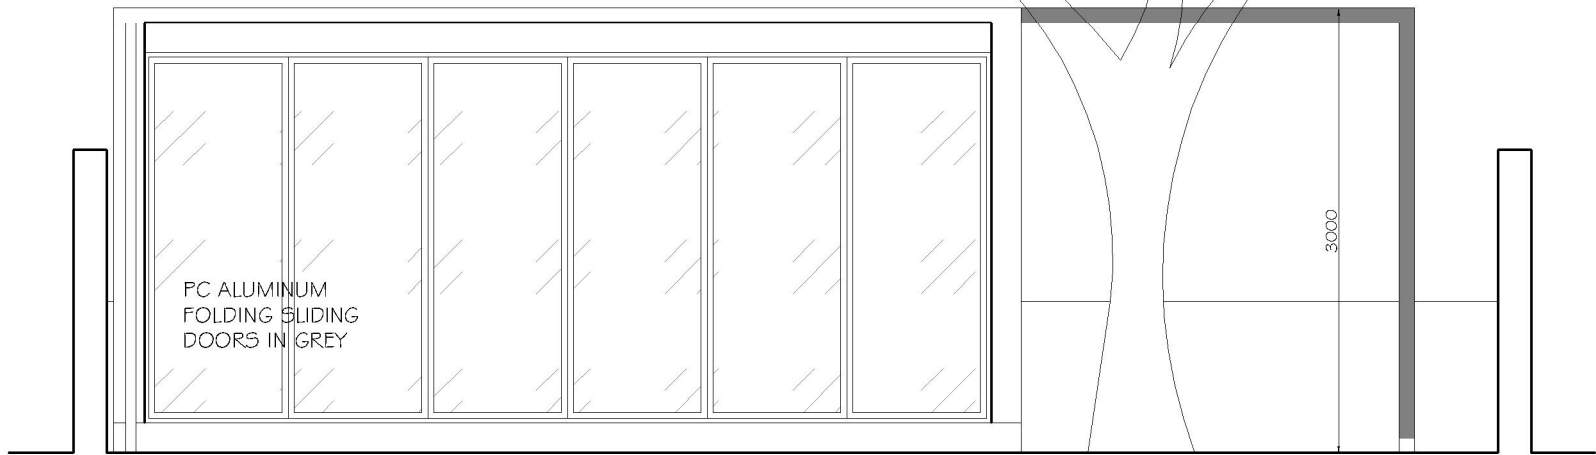


RAFT FOUNDATION UNDER THE GARDEN BUILDING TO BE LAID OVER PERMEABLE MATERIAL WITH CLAY BOARD OVER, ABOVE THE GROUND LEVEL TO AVOID POSSIBLE ROOT COMPACTION.

LOOSE GRAVEL GROUND COVERING


FRONT ELEVATION




SIDE ELEVATION

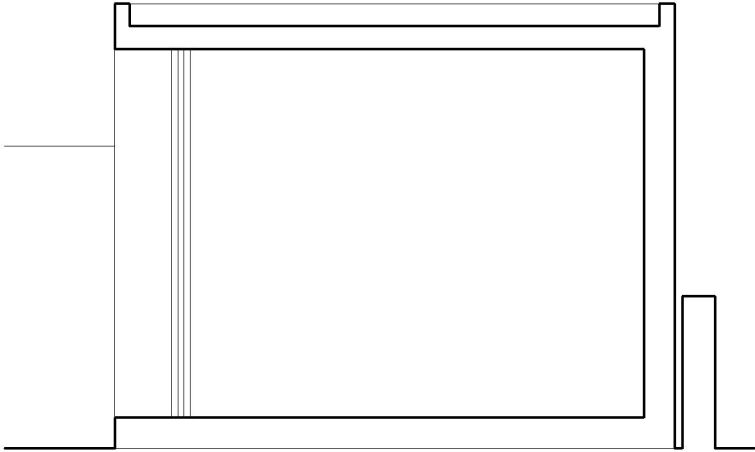

SCHEMATIC SECTION

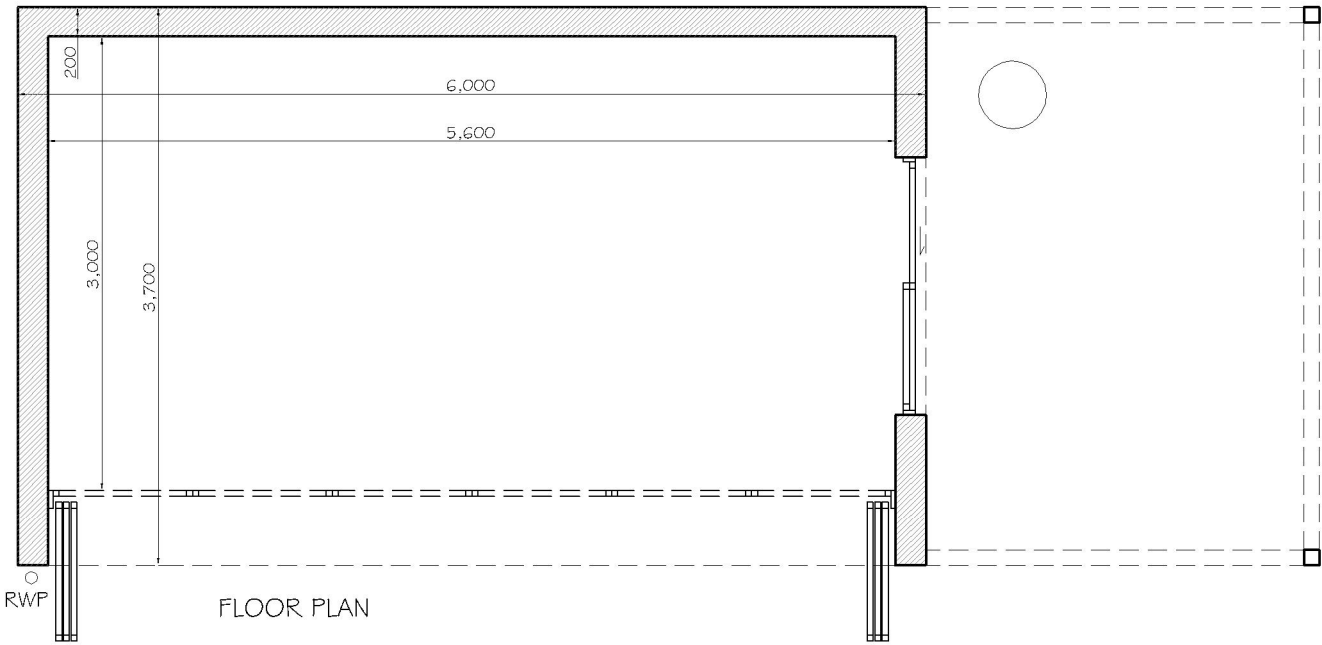

FLOOR PLAN

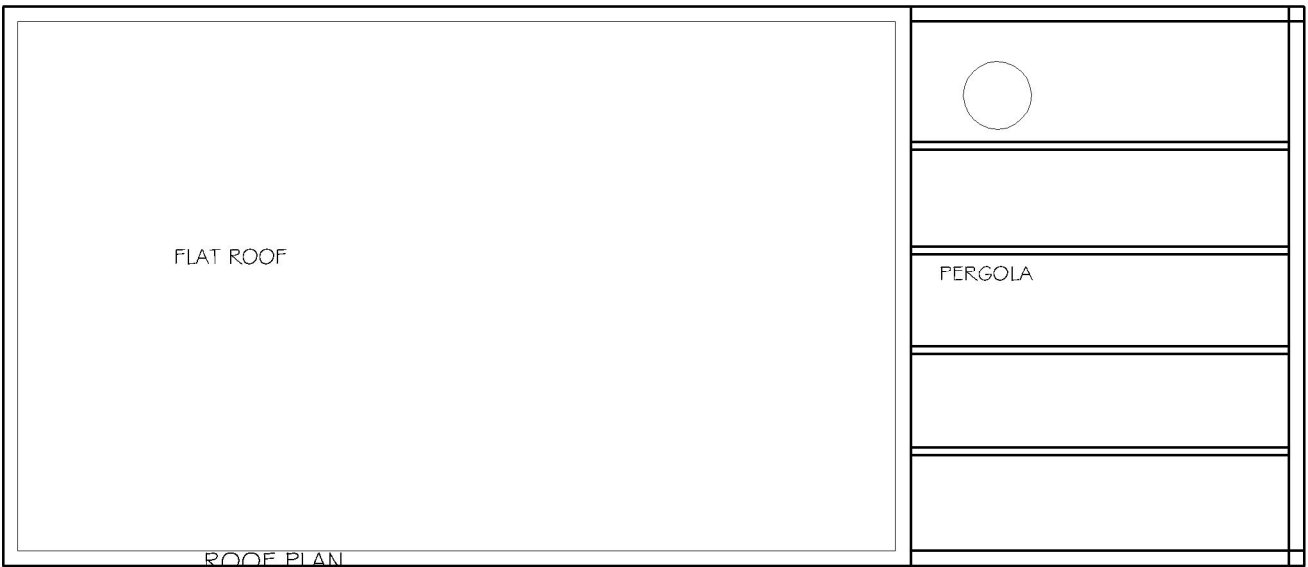

ROOF PLAN

0 1 2 3 4 5

9A BELSIZE SQUARE
LONDON NW3 4HT

PROPOSED GARDEN HOUSE
PLAN, ELEVATION, SECTION

1:50/A3
2014.09.29

BS-PP2 rev.B