

PROPOSED SECTION A-A THROUGH BUILDING
 33 CHESTER TERRACE, REGENTS PARK
 3193_PL16 1:100 @ A3 MO

DATE REVISIONS

INITIAL



Existing Ridge height to be retained


Glass roof access, height not to be raised above existing ridge level

Existing Ridge height to be retained


Existing Slope to be retained

Proposed new roof terrace access stair.

Proposed new studwork wall

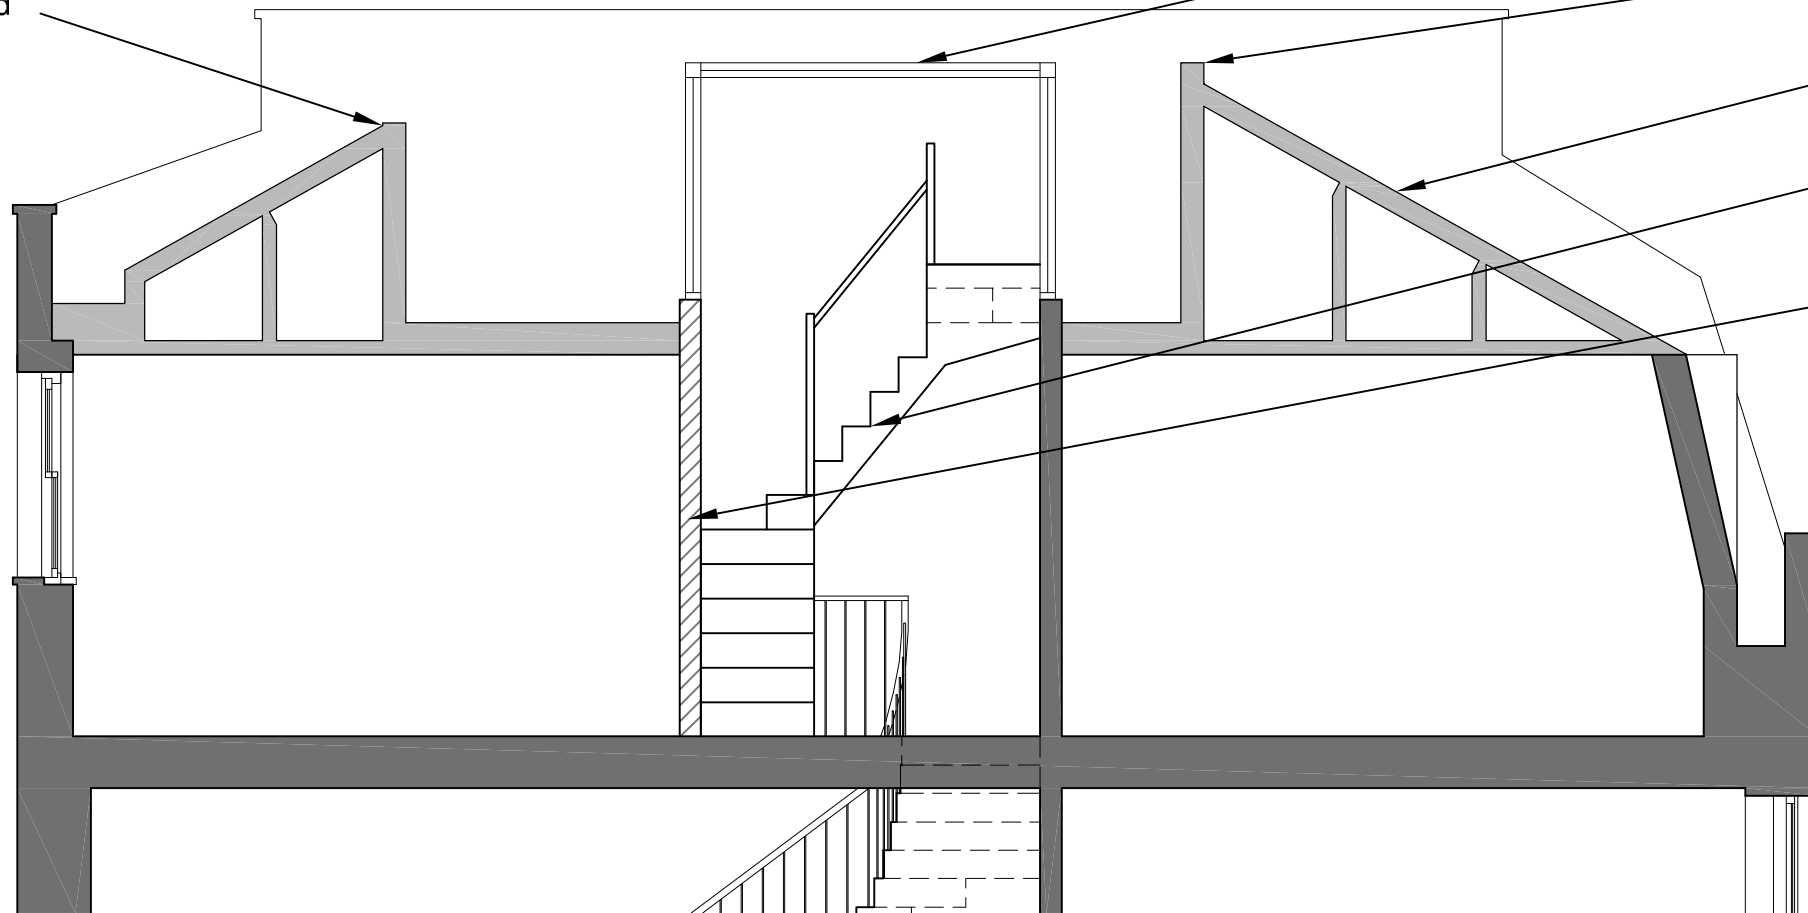
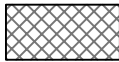


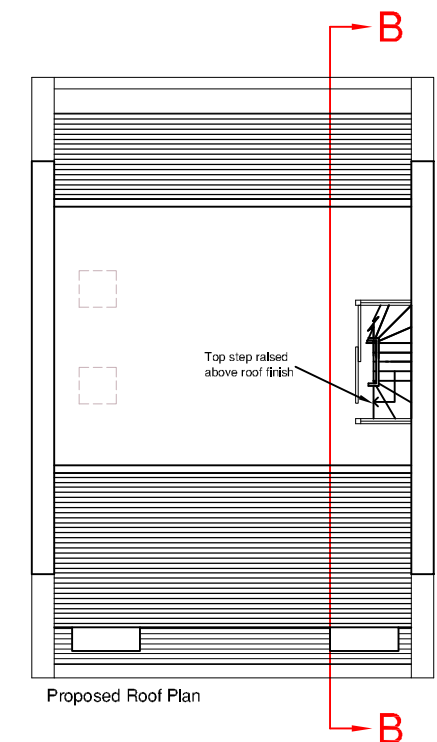


Section B-B



Proposed Roof Plan

Key

-  Existing Walls
-  New Blockwork
-  New Studwork
-  To be removed
-  New roof terrace


INITIAL

PROPOSED SECTION B-B THROUGH BUILDING
 33 CHESTER TERRACE, REGENTS PARK
 3193_PL17 1:50 @ A3 MO


DATE

REVISIONS




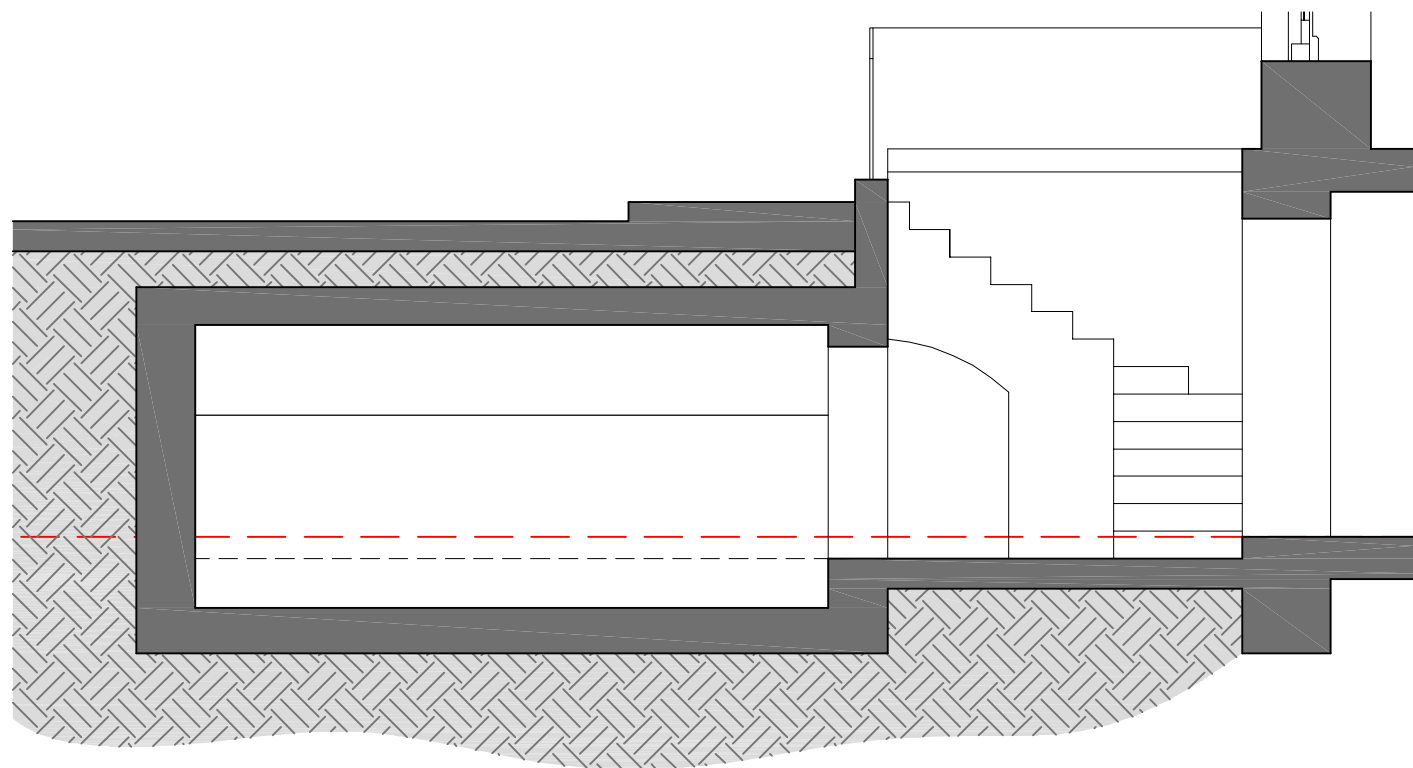


Existing Section Through Vaults

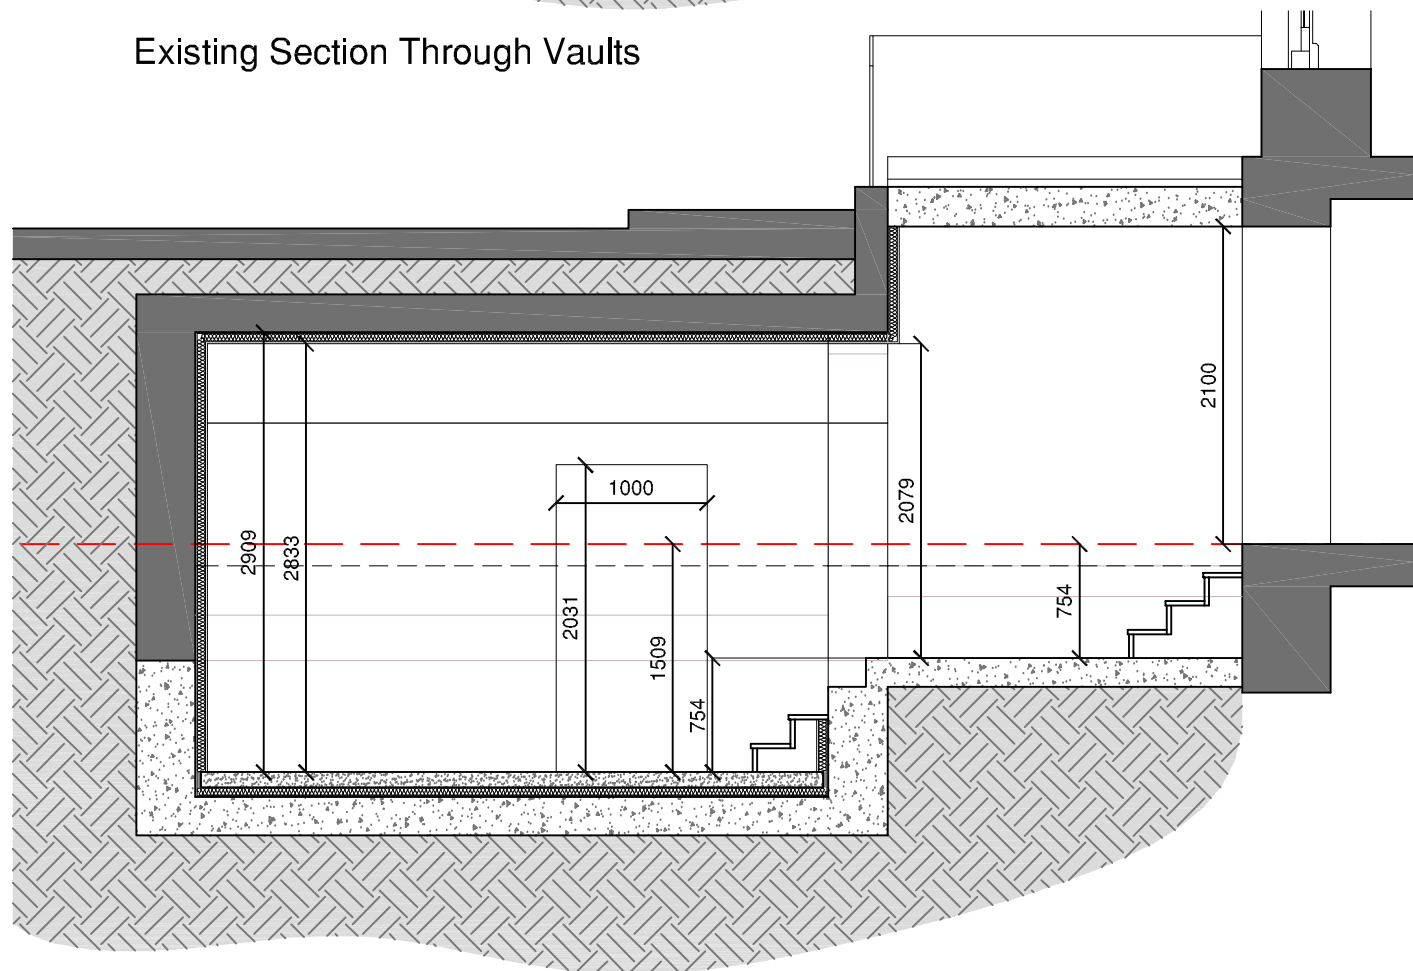

Proposed Section Through Vaults

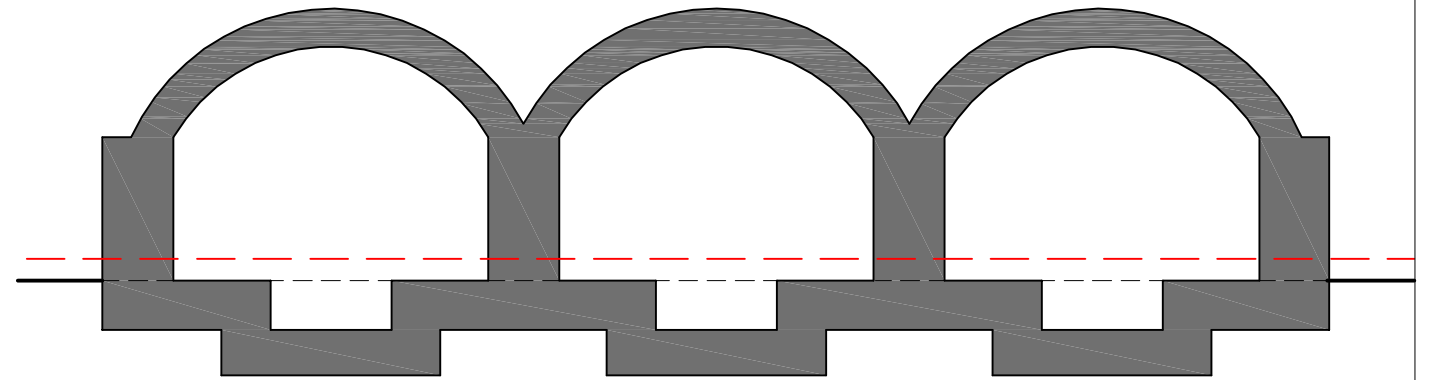
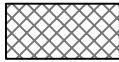




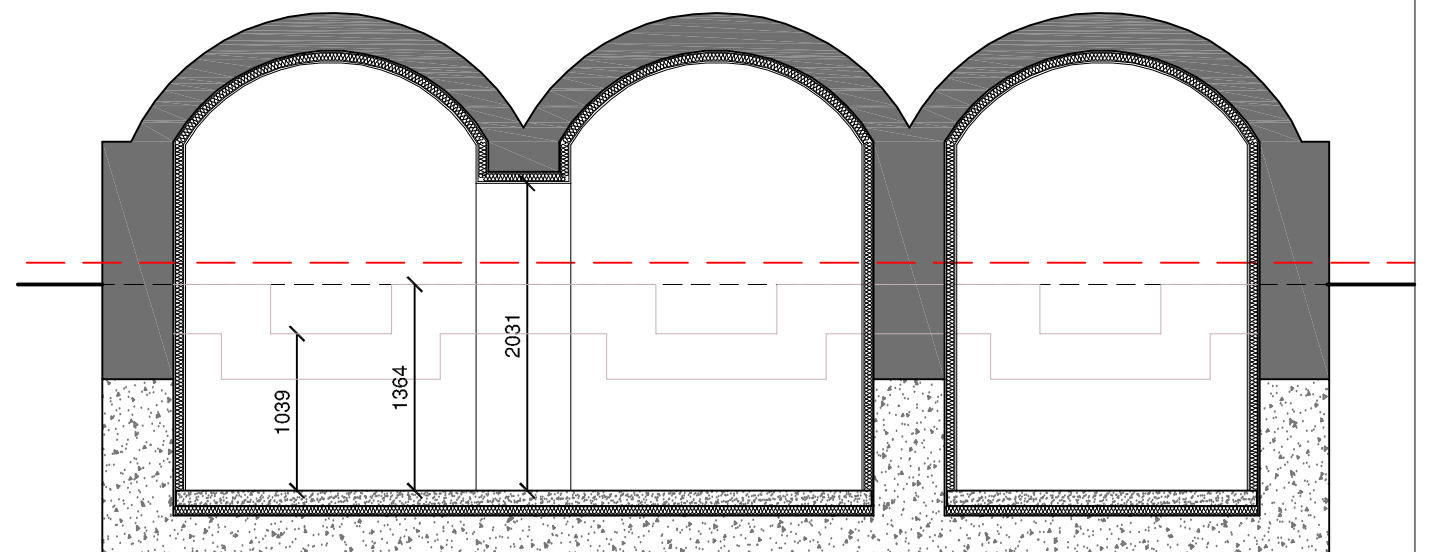

Existing Section Through Vaults



Proposed Section Through Vaults


Key

-  Existing Walls
-  New Blockwork
-  New Studwork
-  To be removed
-  Existing Grd Flr level
-  External Grd Level

Exact dimensions to be re measured on site



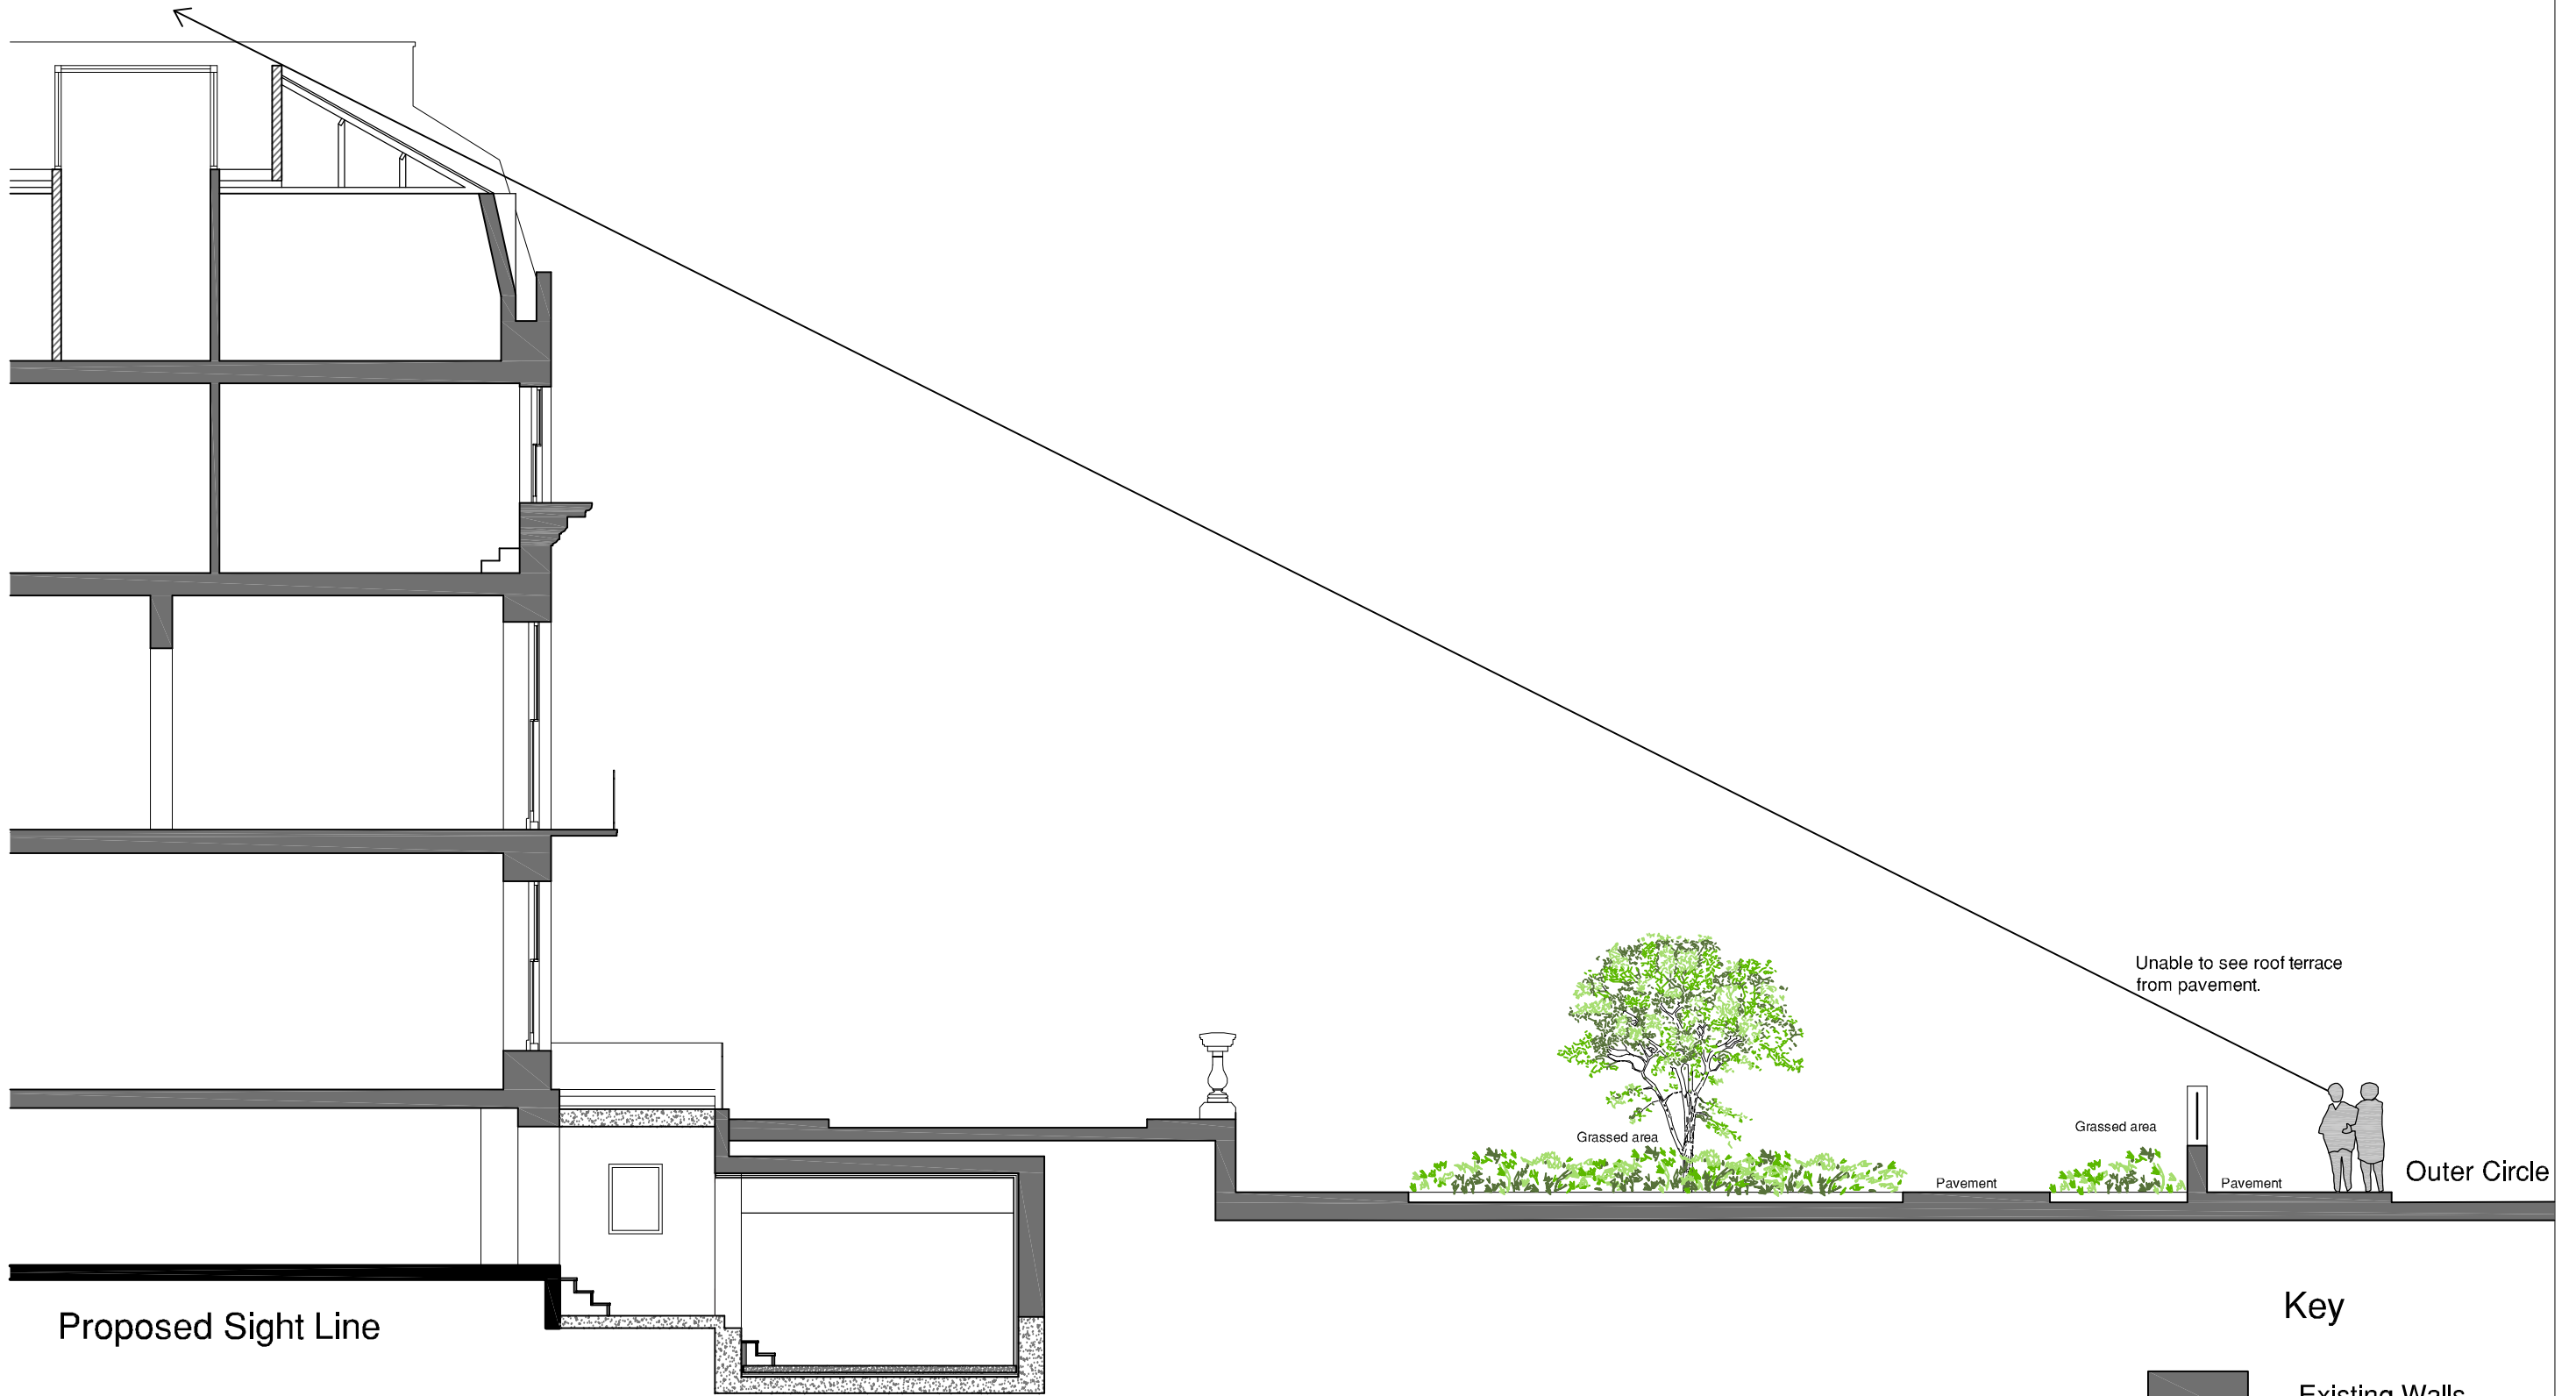

PROPOSED LOWER GROUND FLOOR PLAN
 33 CHESTER TERRACE, REGENTS PARK
 3193_PL18a 1:50 @ A3 MO





Proposed Sight Line

Key

-  Existing Walls
-  New Blockwork
-  New Studwork
-  To be removed

PROPOSED SIGHT LINES

33 CHESTER TERRACE, REGENTS PARK

3193_PL19

1:100 @ A3

MO

DATE

REVISIONS

INITIAL

