




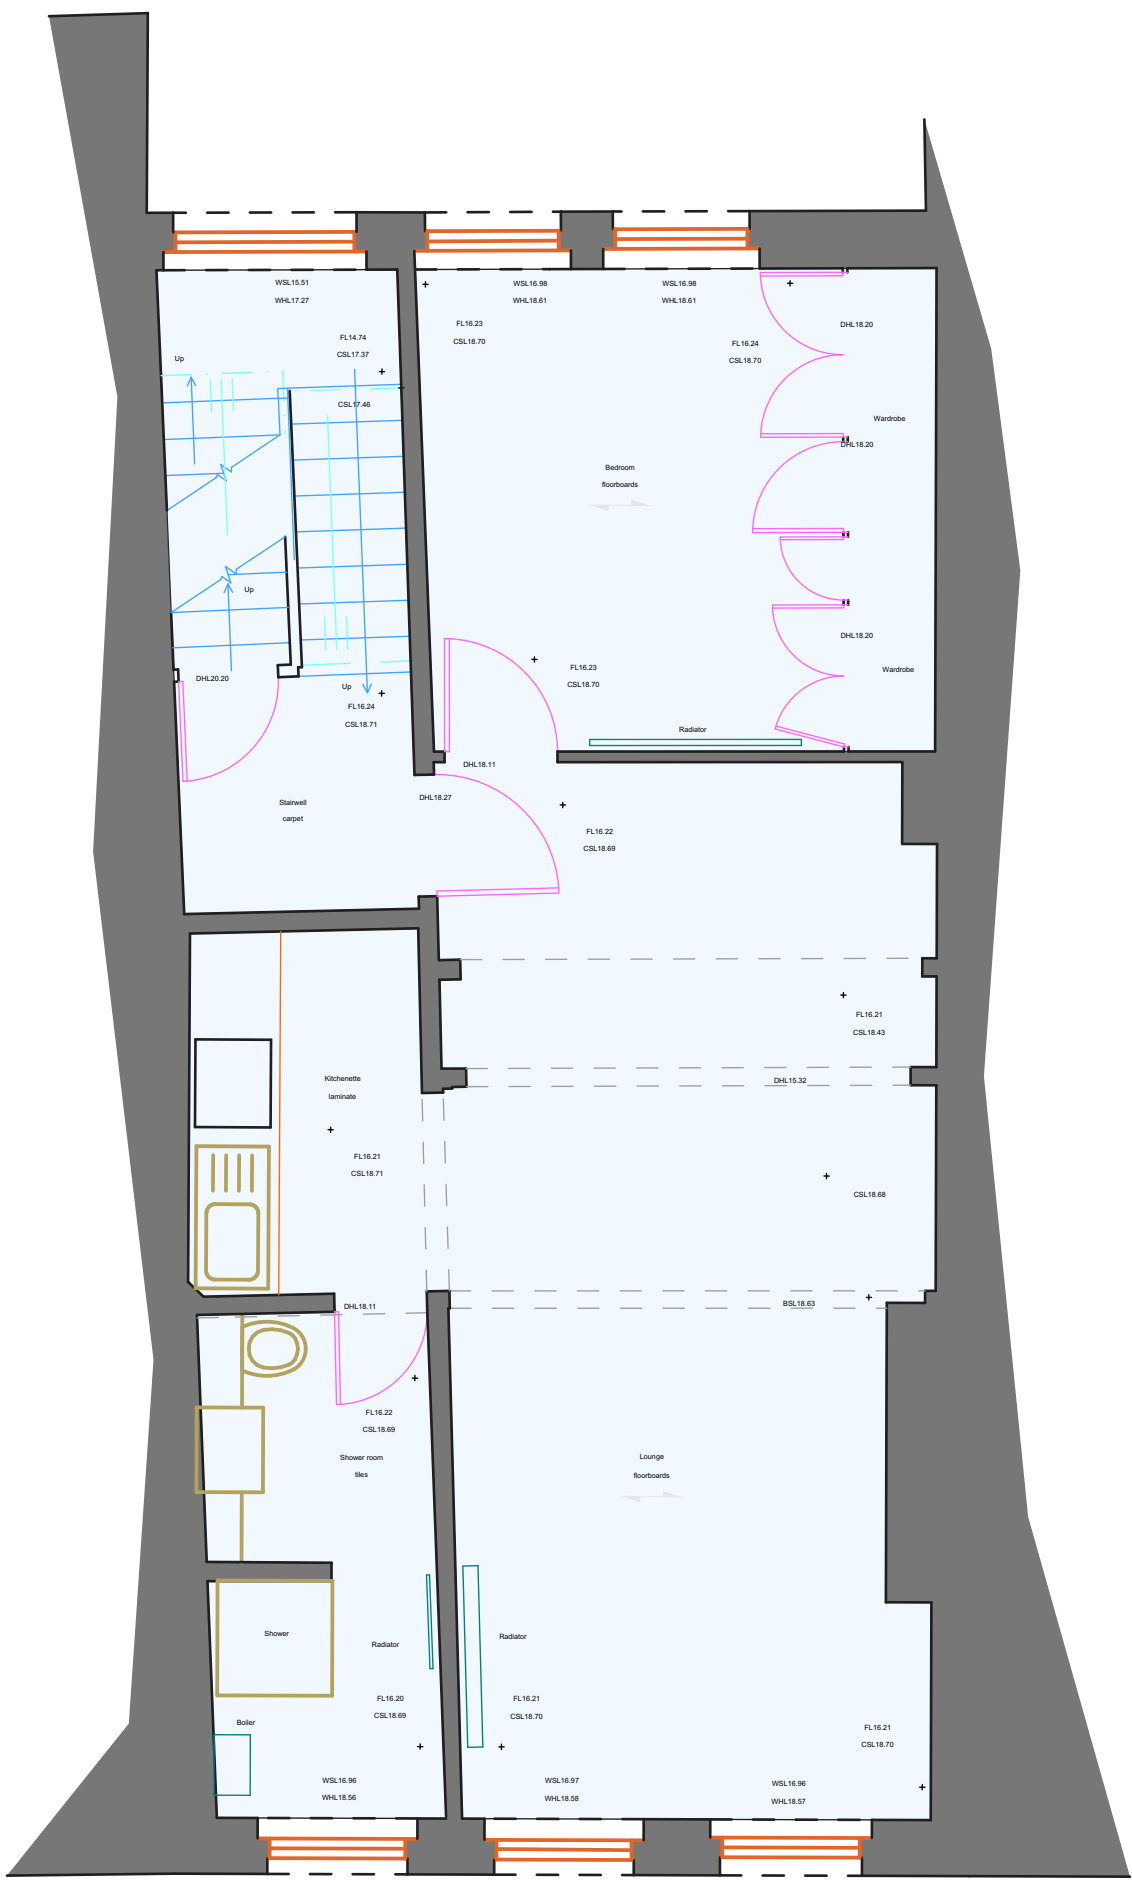


SECOND FLOOR 48.5 m²

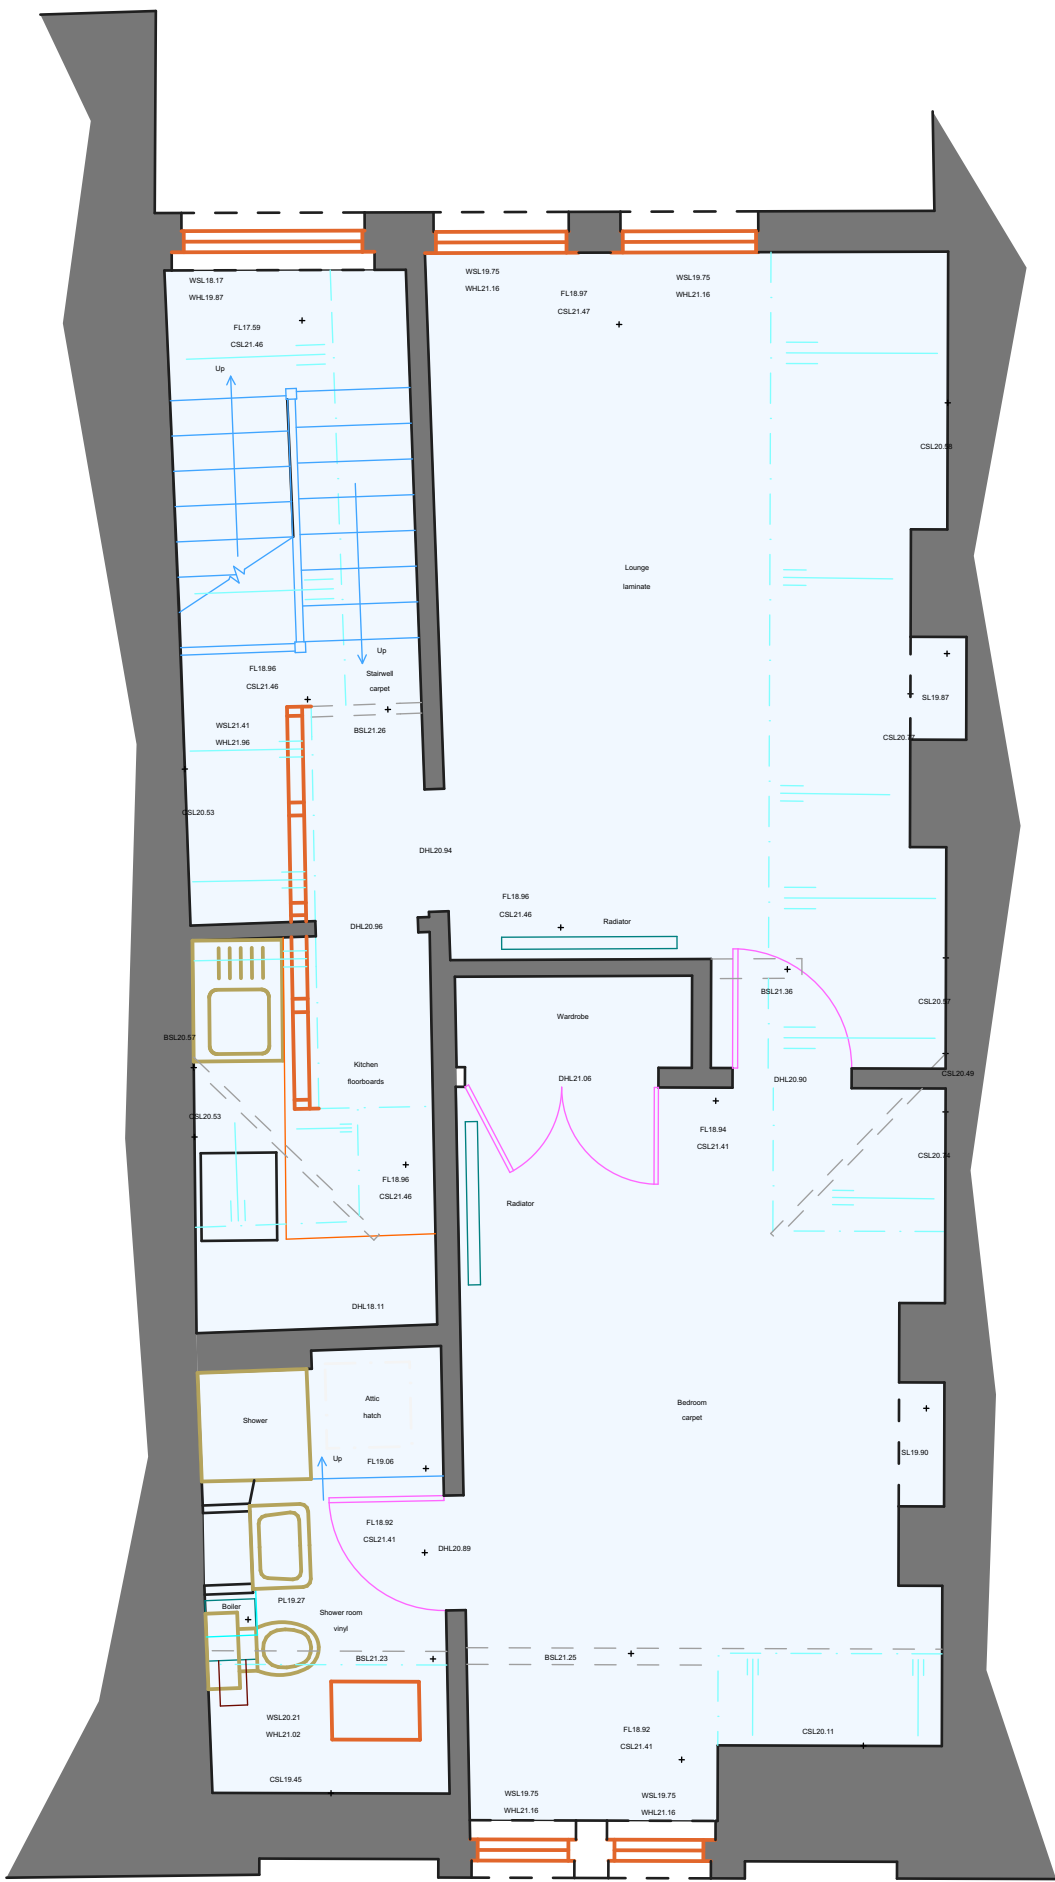


THIRD FLOOR 48.0 m²

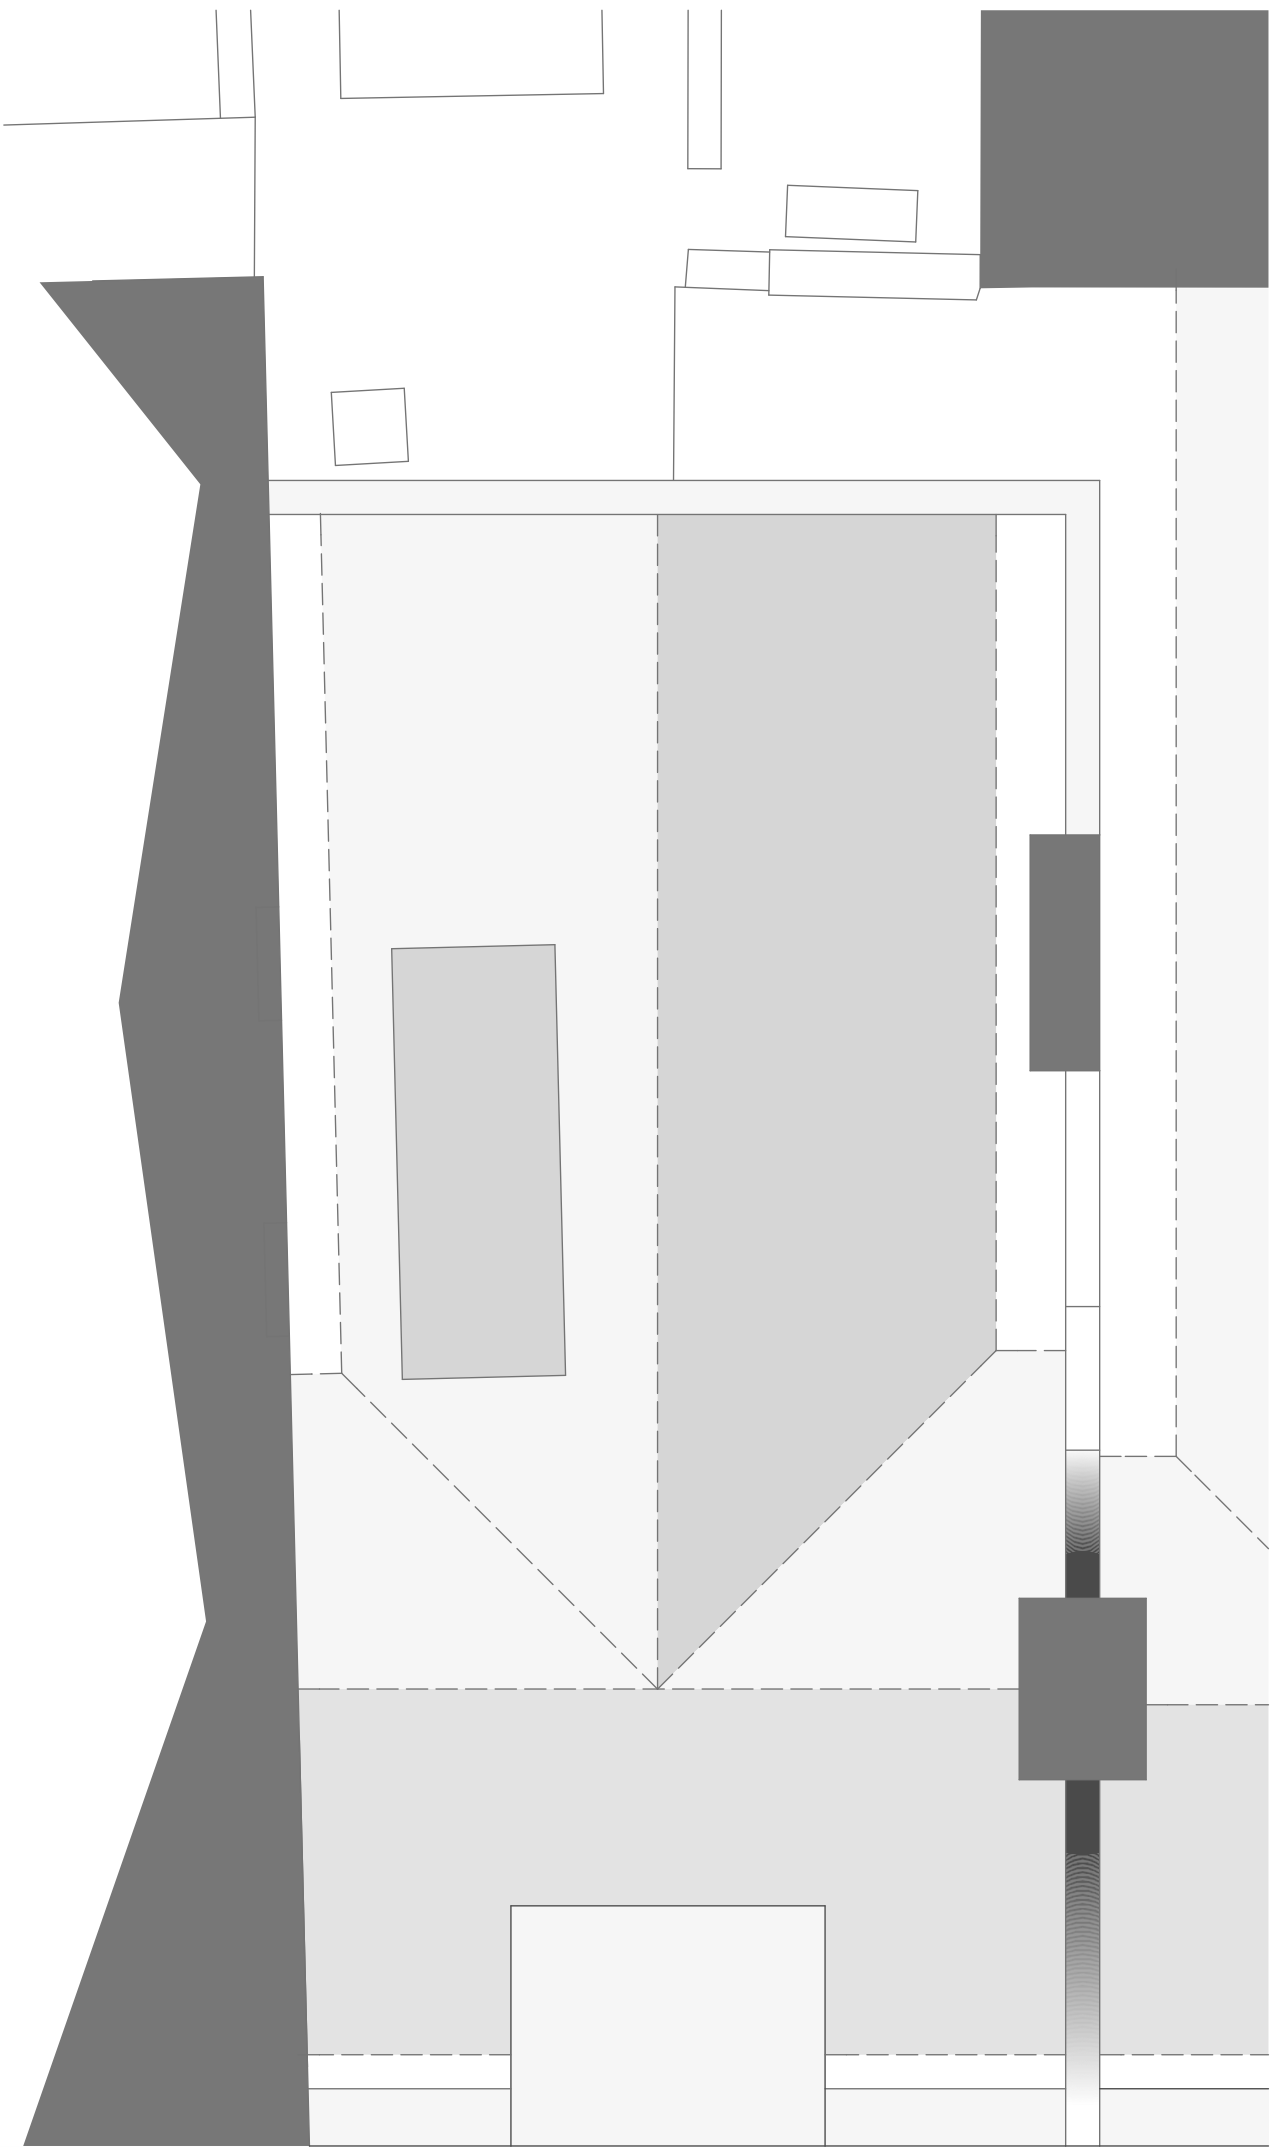


ROOF LEVEL

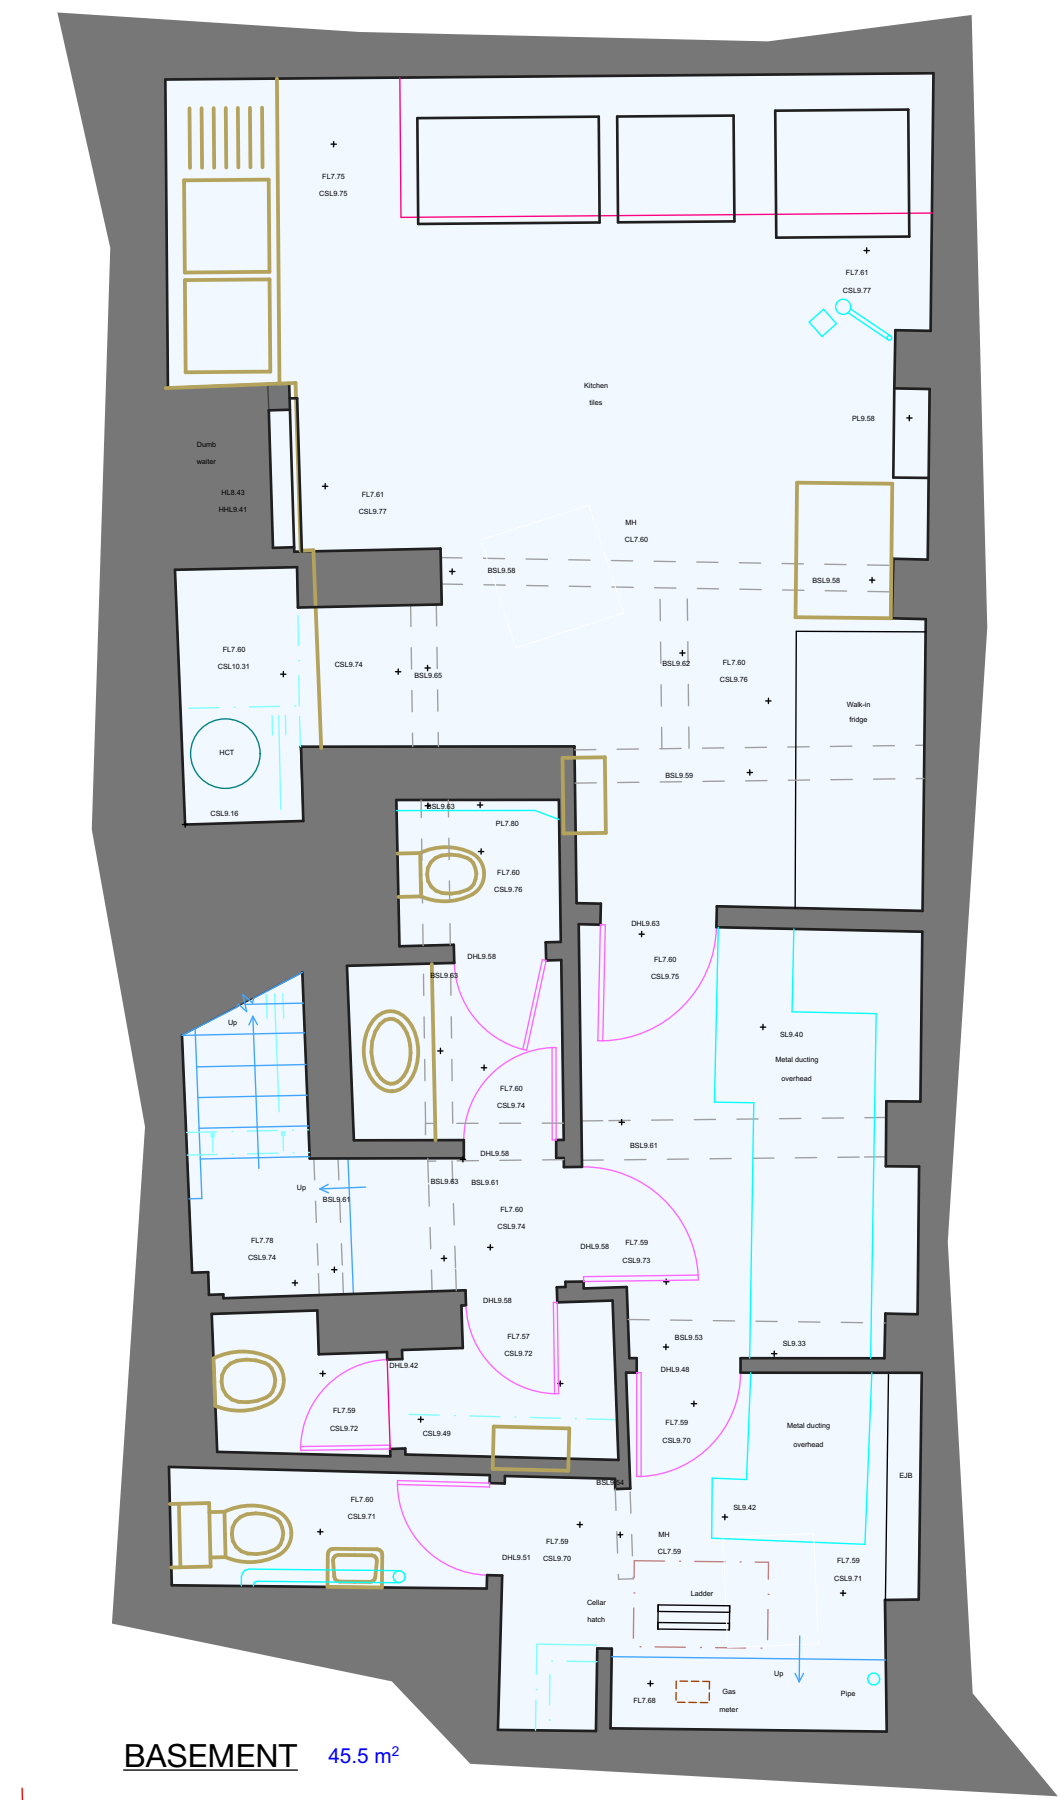

BASEMENT 45.5 m²

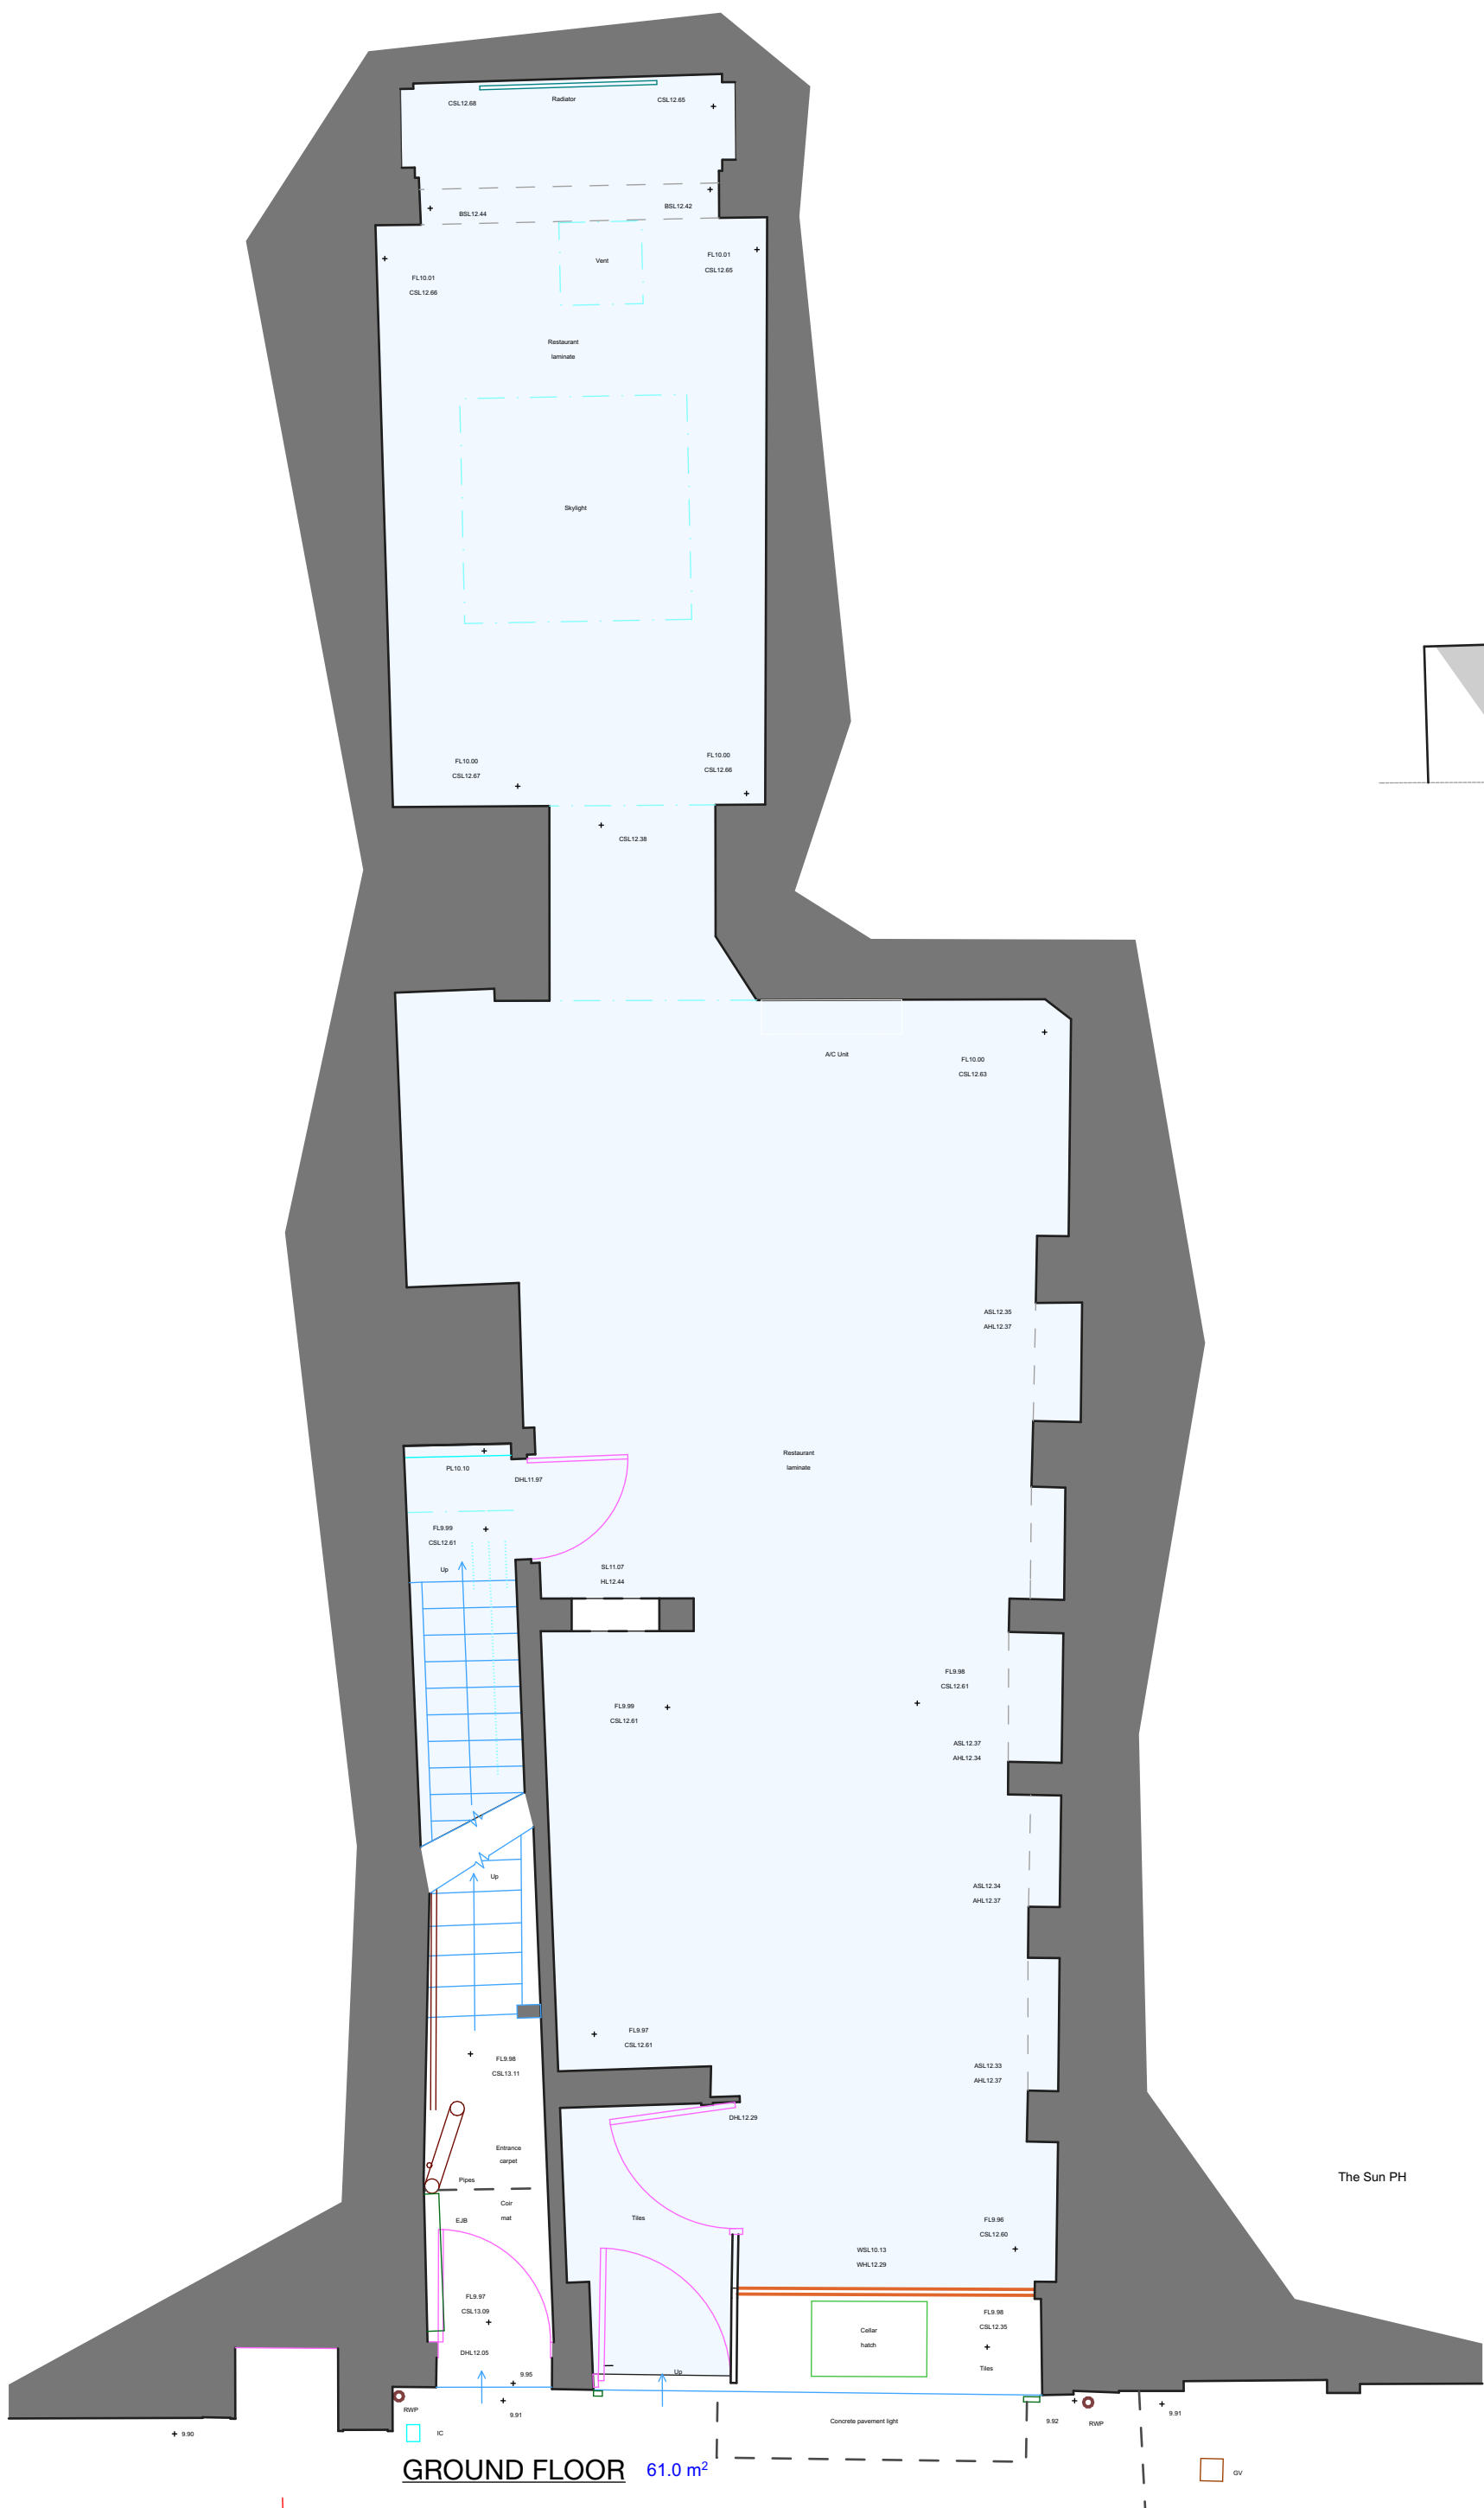

GROUND FLOOR 61.0 m²

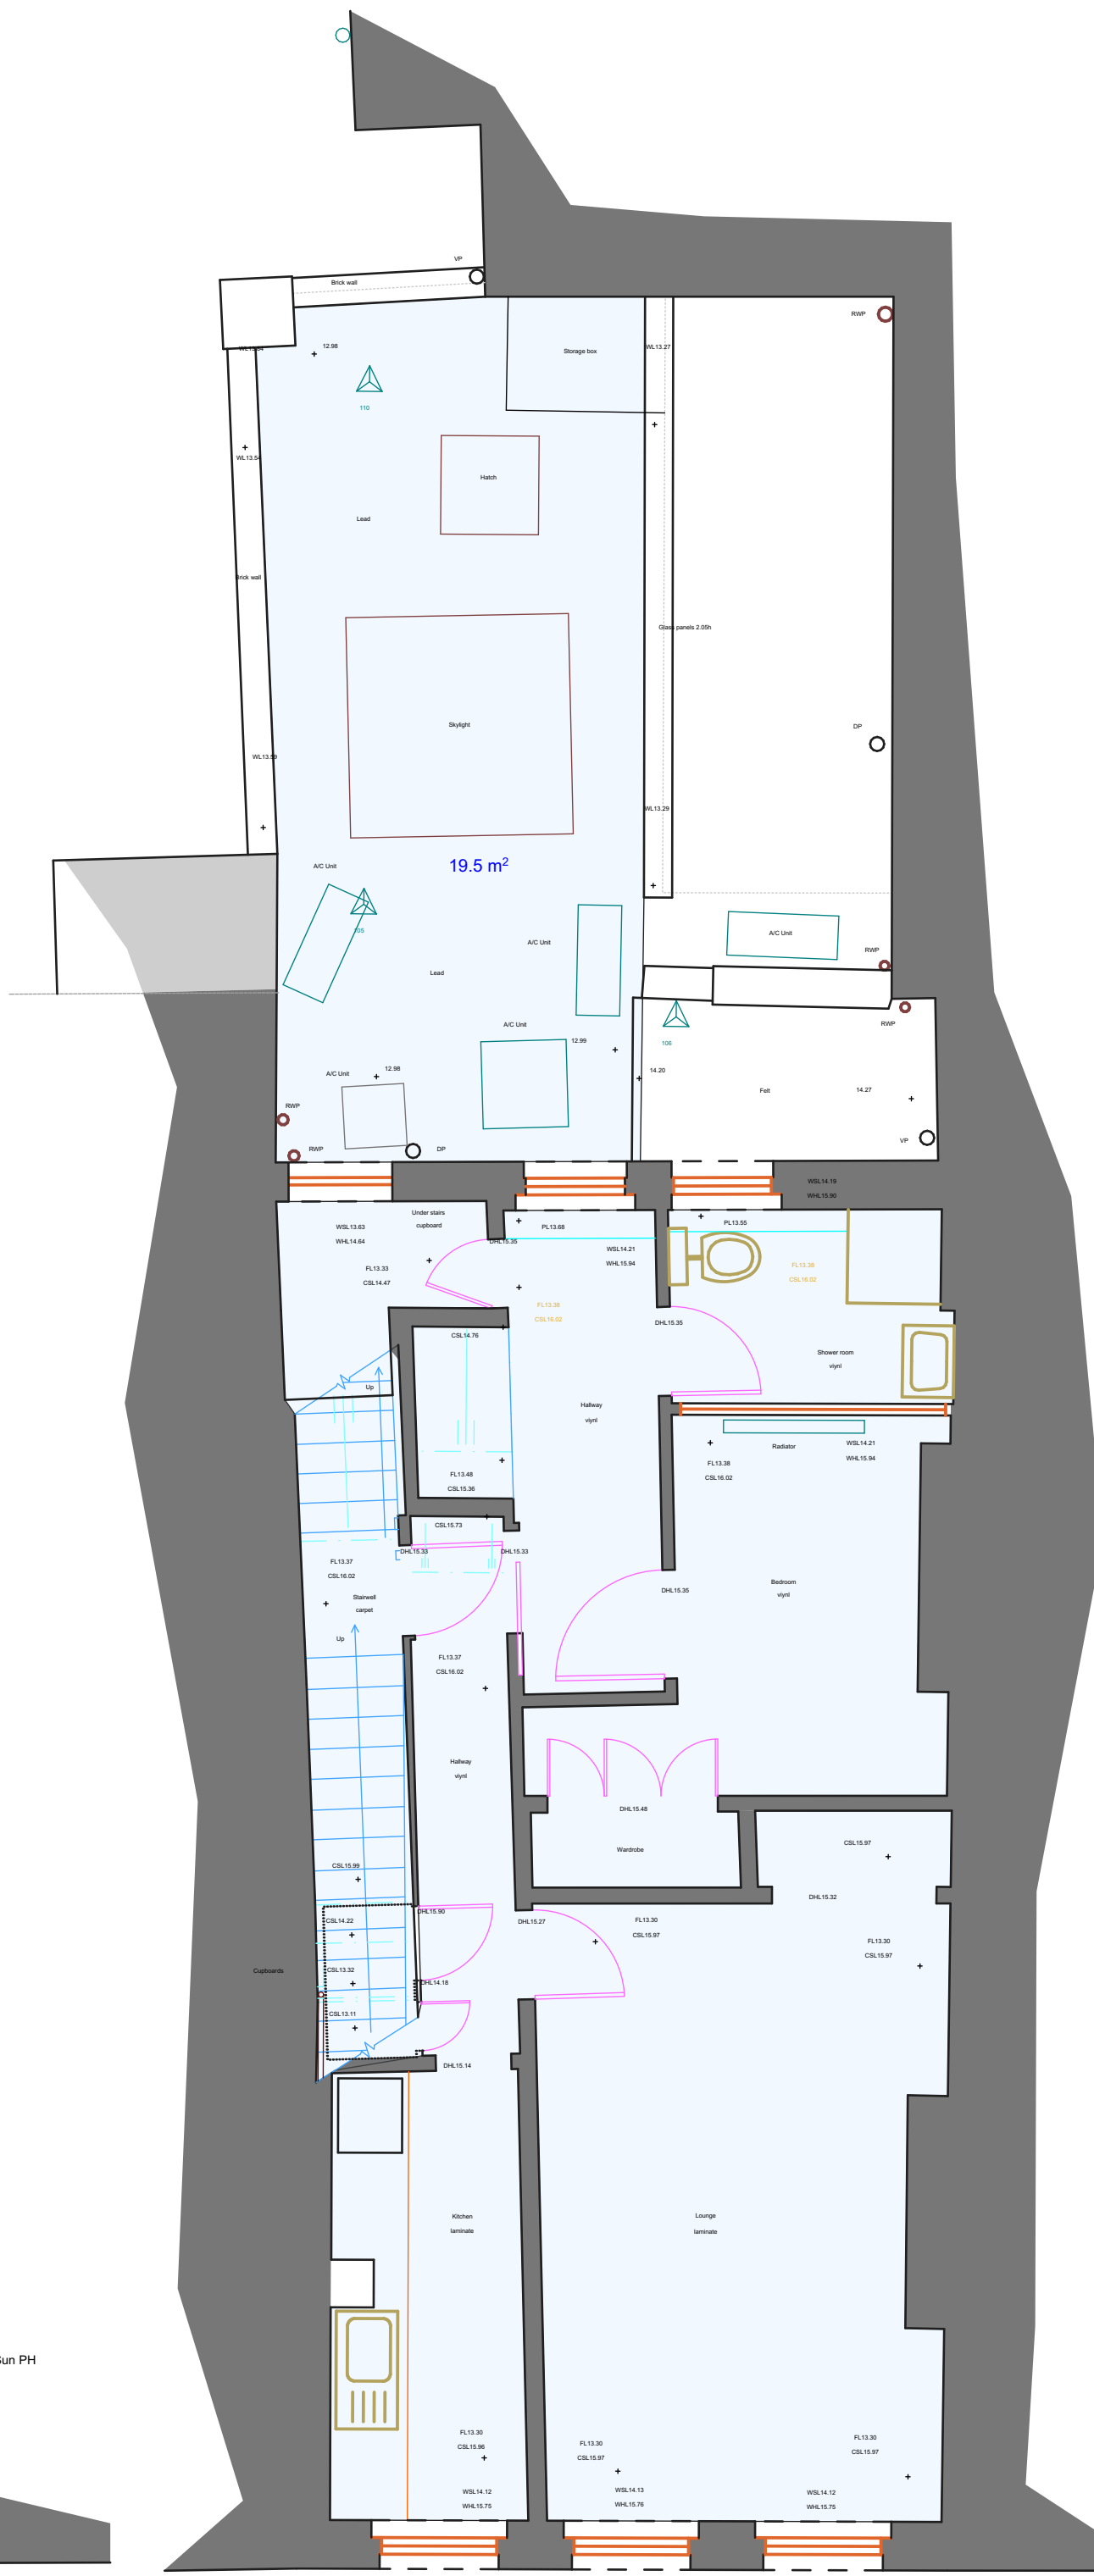

FIRST FLOOR 47.0 m²



Dimensions to be verified on site and any discrepancies to be reported. Do not scale off the drawing. Refer also to written specifications where appropriate.

Hinge ASSOCIATES
01483 869869 - 1 Oakhanger, Summerhouse Road, Godalming, Surrey, GU71 6DS

Project
22 Drury Lane
London
WC2B 5RH

Client
Drury Lane Property Holdings Limited
September 2014
Planning Application

Drawing Title
Survey Plans
Drawing Number
448/03
Drawing Date
30/09/2014
Drawing Scale
A1
Revision
1:50

SURVEY PLANS