
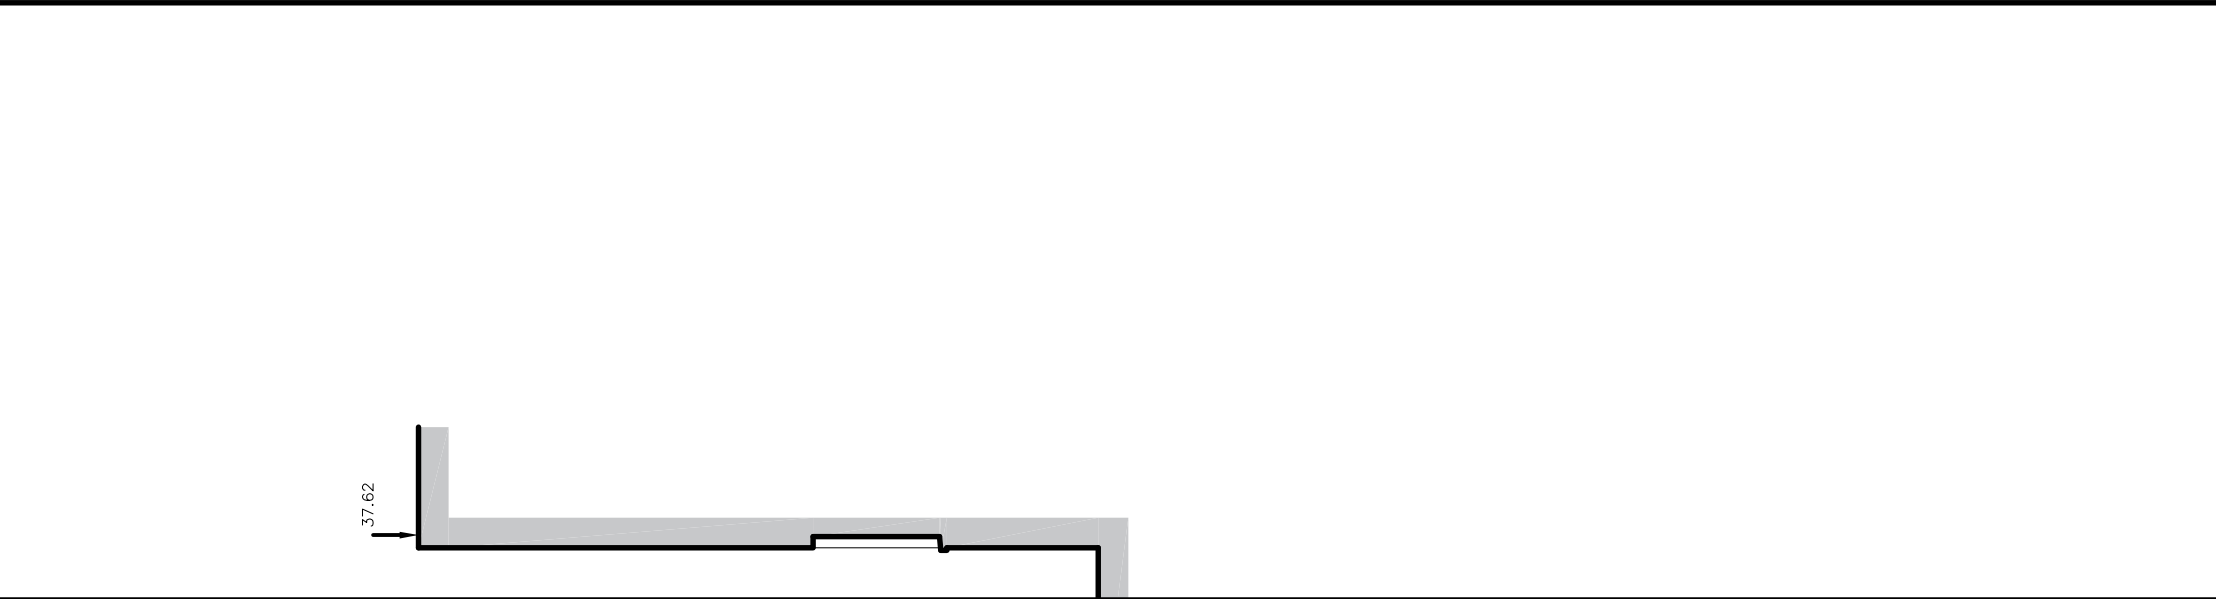


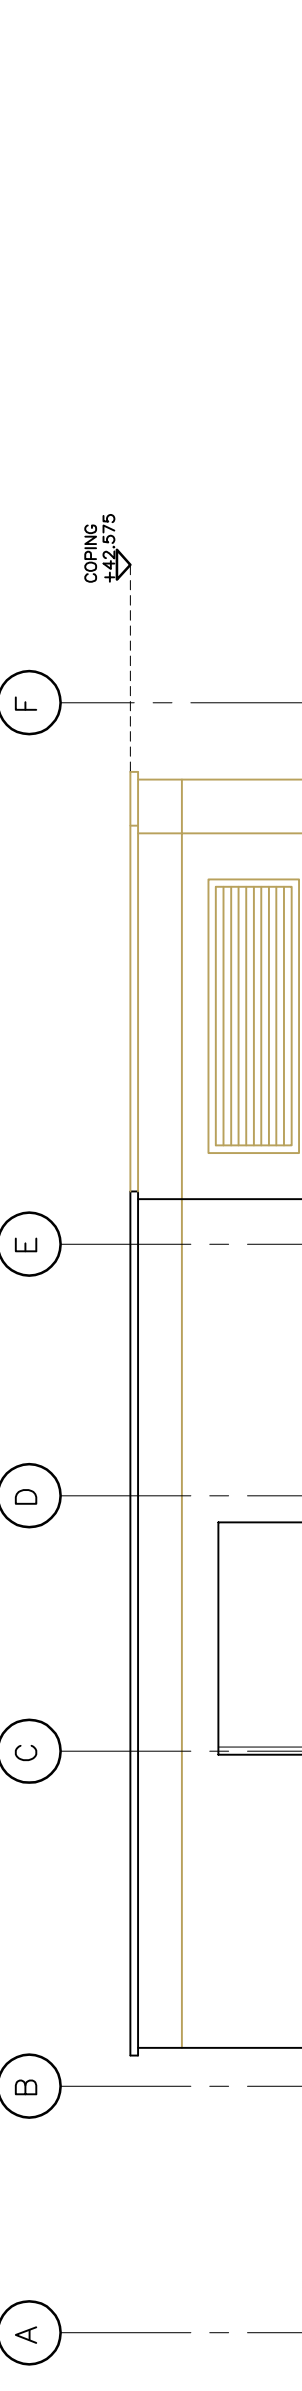

FOR FOUNDATIONS DETAILS
SEE STR ENG DWGS

Note
Do not scale from this drawing.
All dimensions to be checked on site.
Report any discrepancies to the Architect.

2684 B271

THE CAVENDISH SCHOOL
NEW HALL AND CLASSROOM BLOCK

SECTION CC + DD
(HALL)

Scale	1:50	Checked
-------	------	---------

Date	SEP 14	Drawn	NJB
------	--------	-------	-----

BARNESLEY HEWETT
& MALLINSON

CHARTERED ARCHITECTS
1 White Hart Lane, London SW13 0RA