
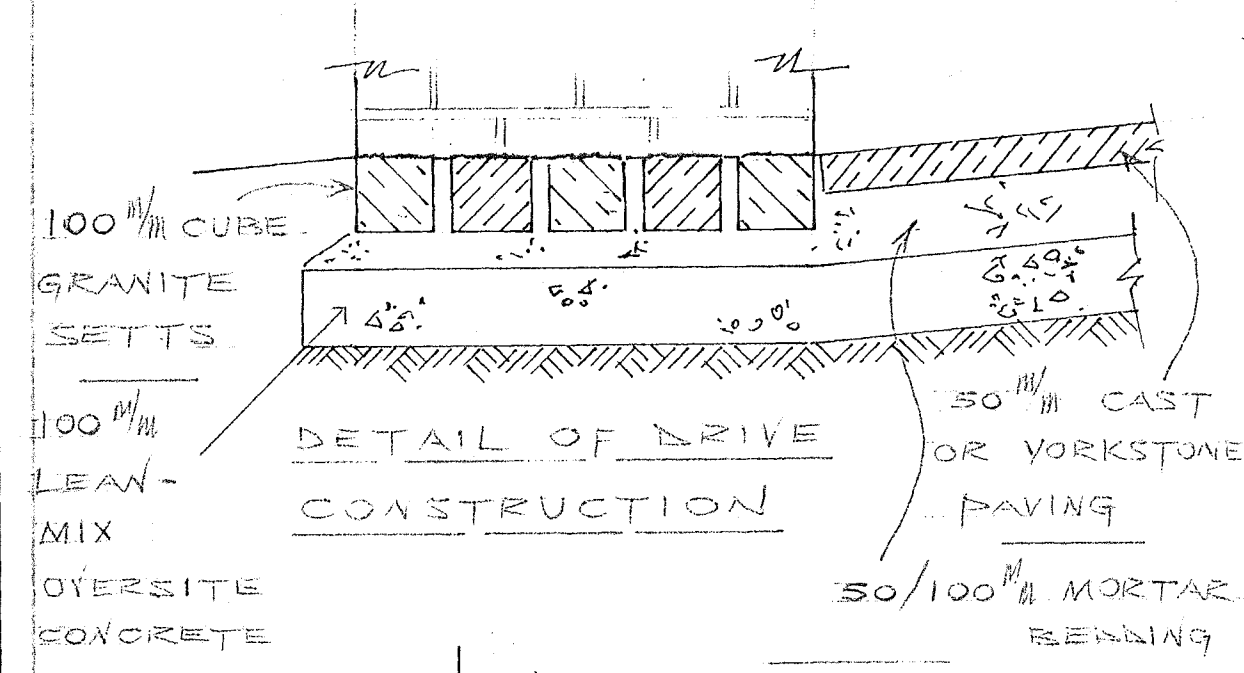
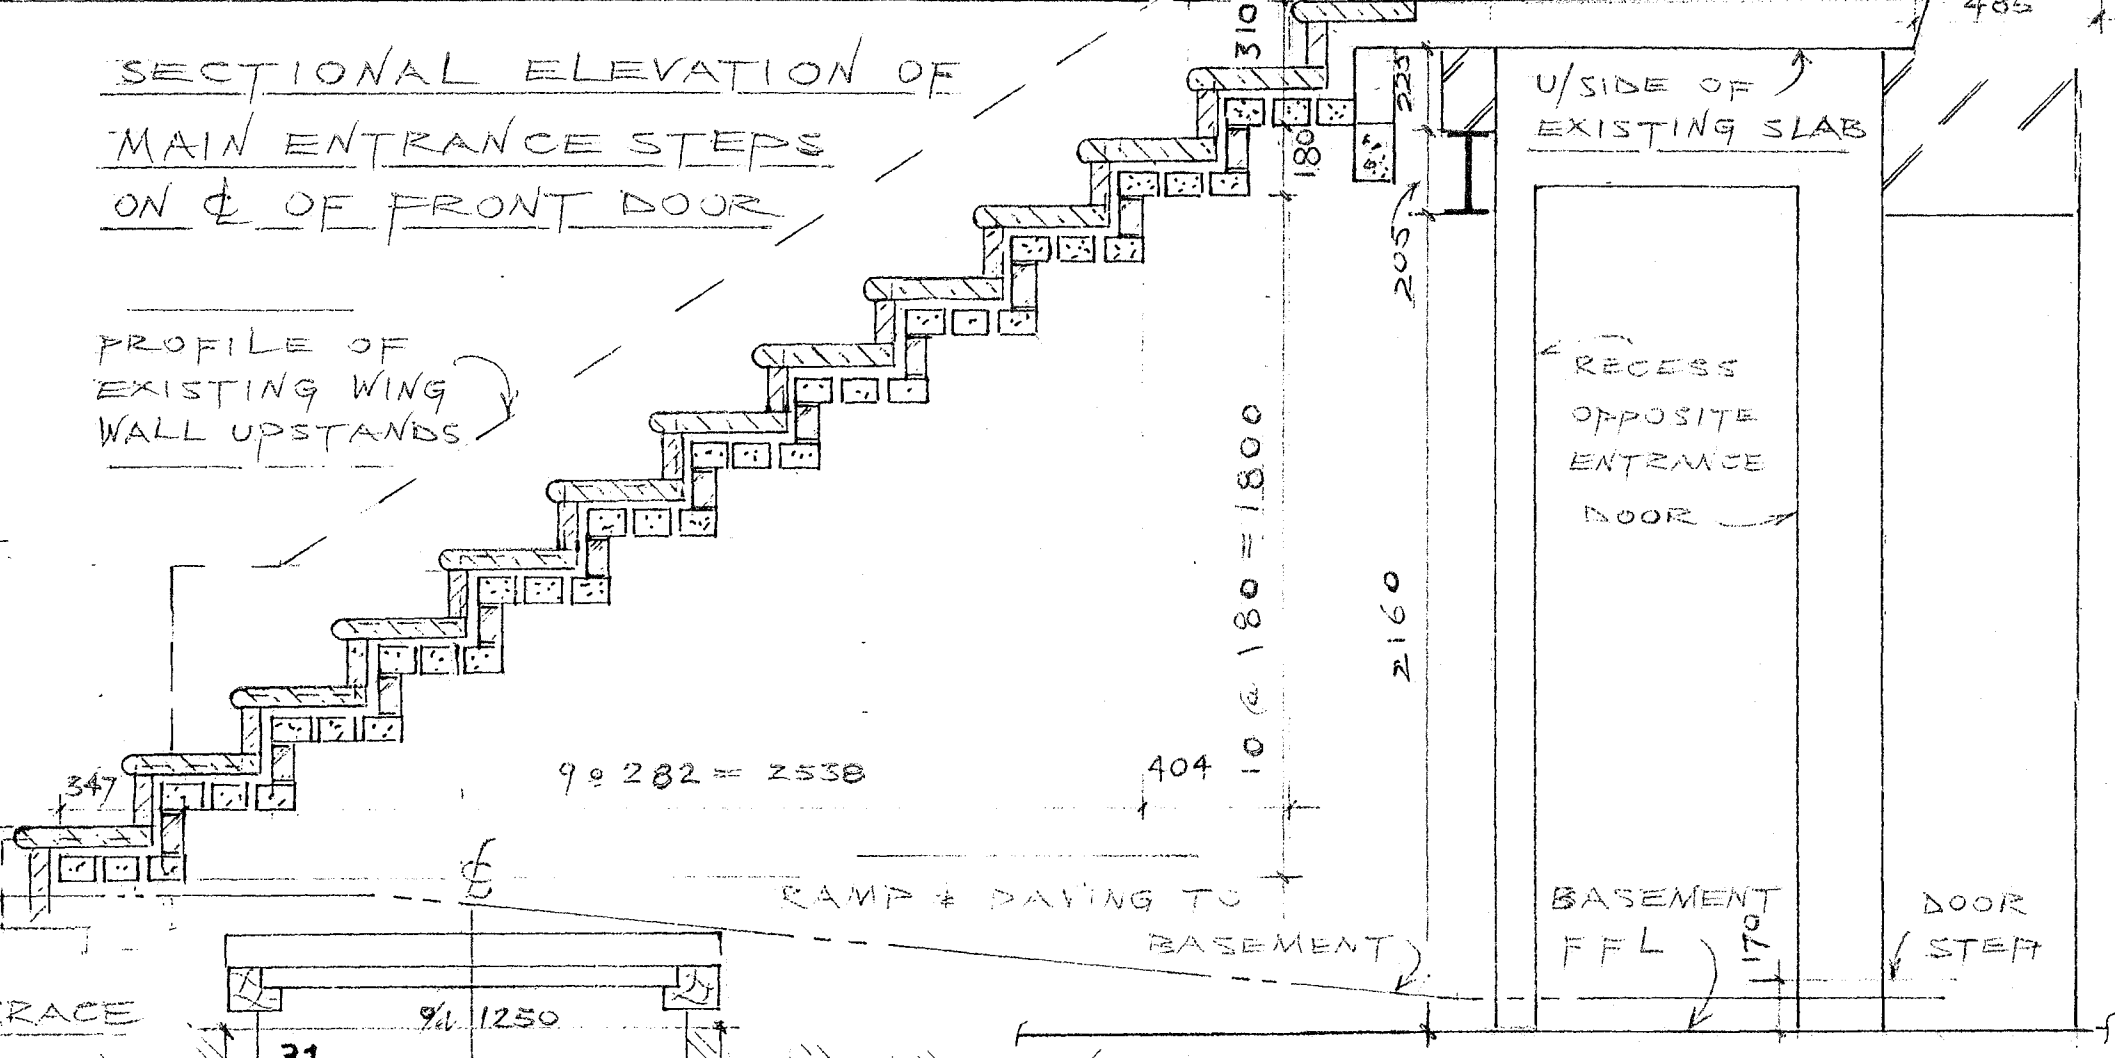
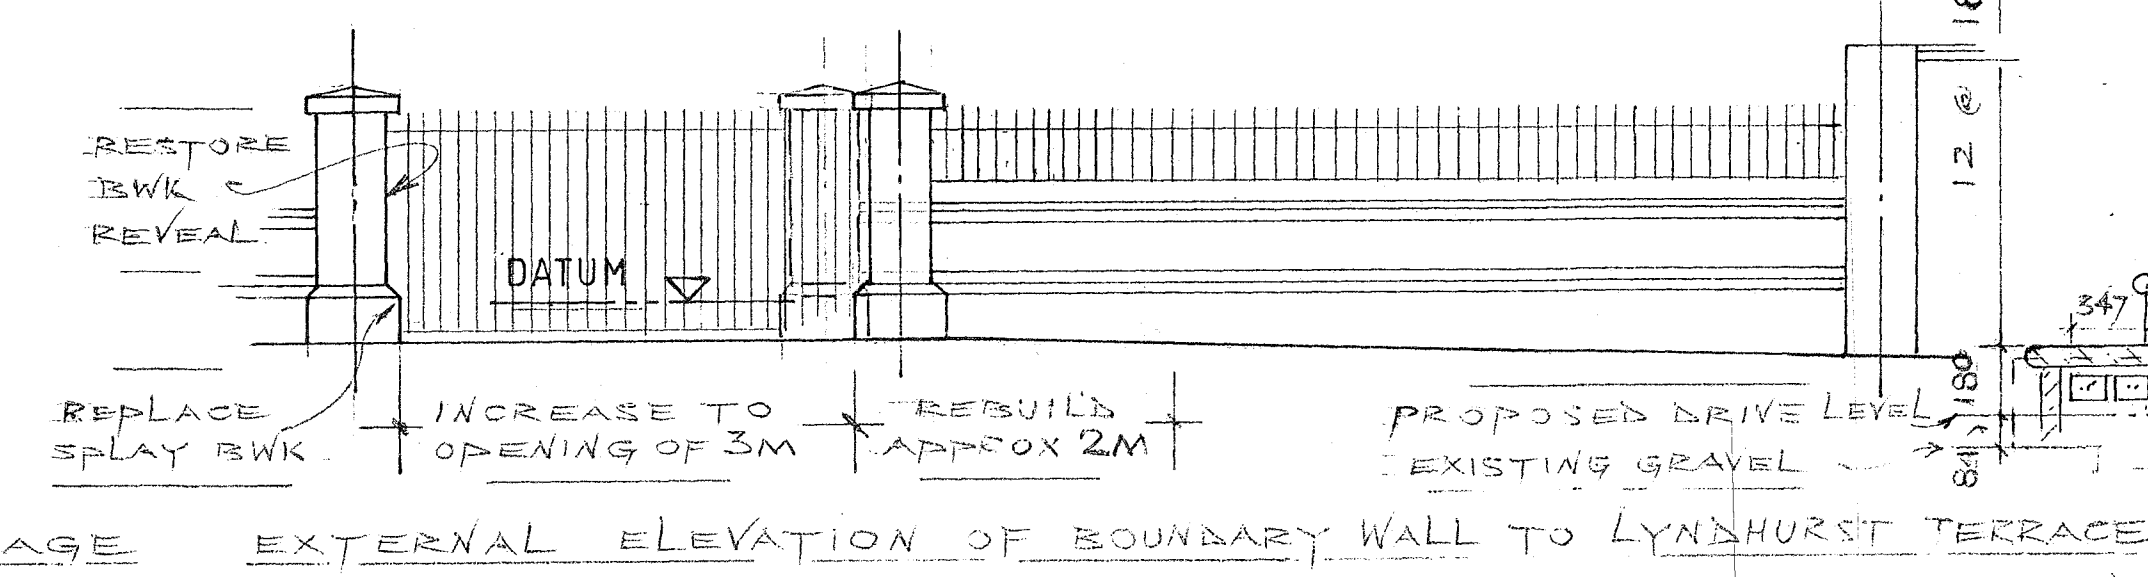
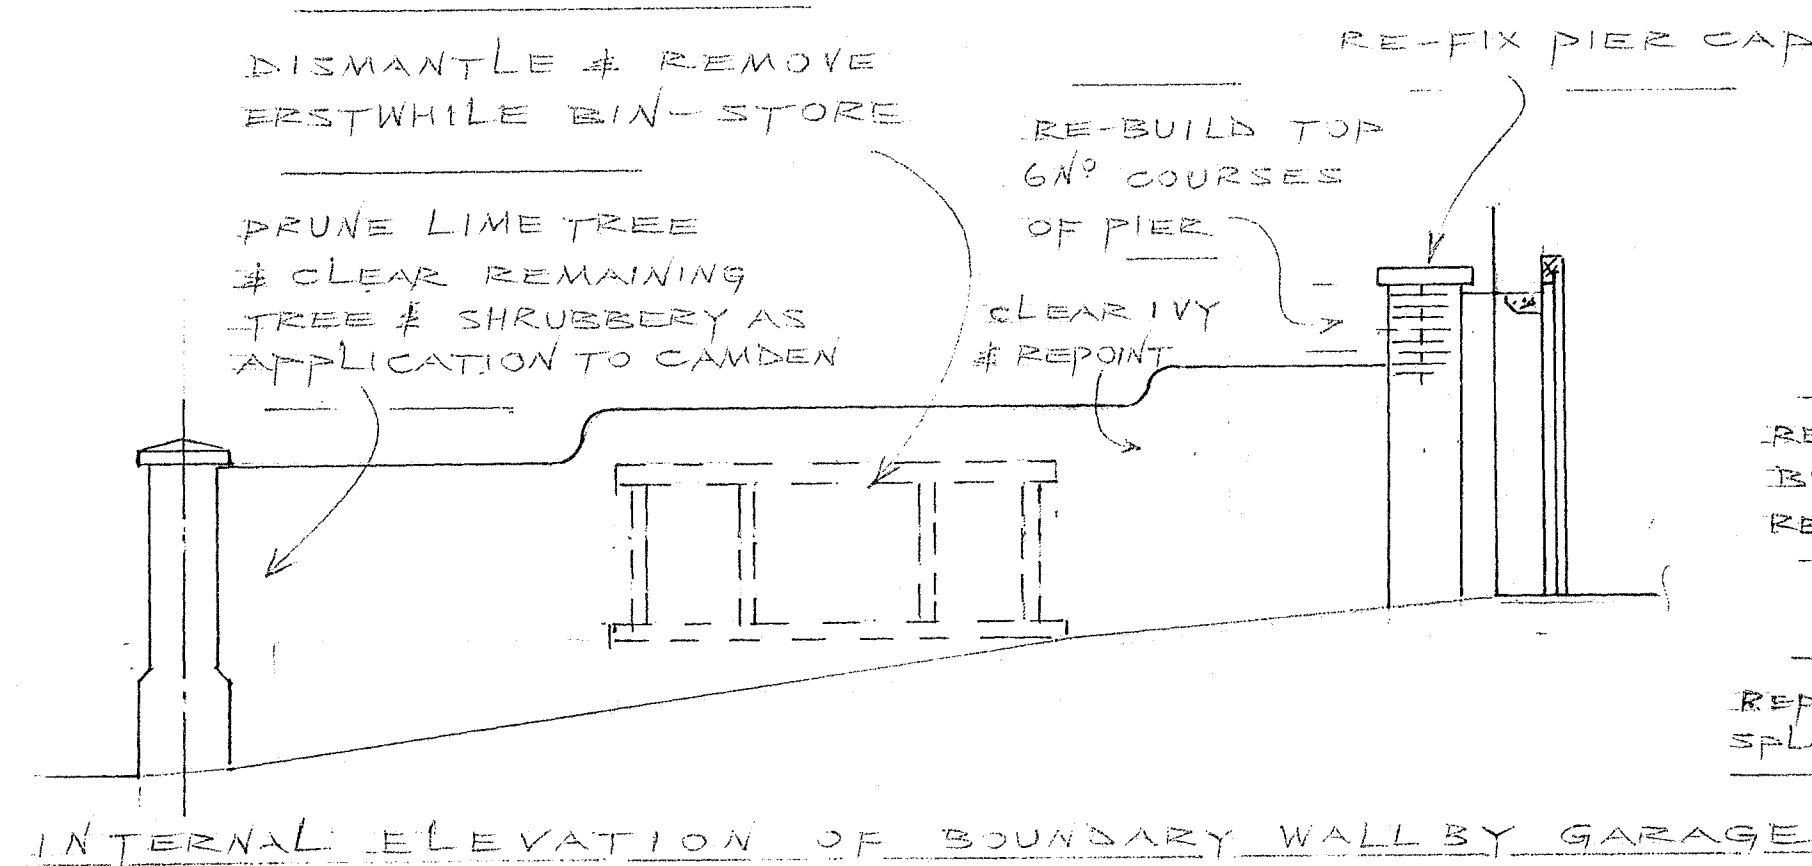
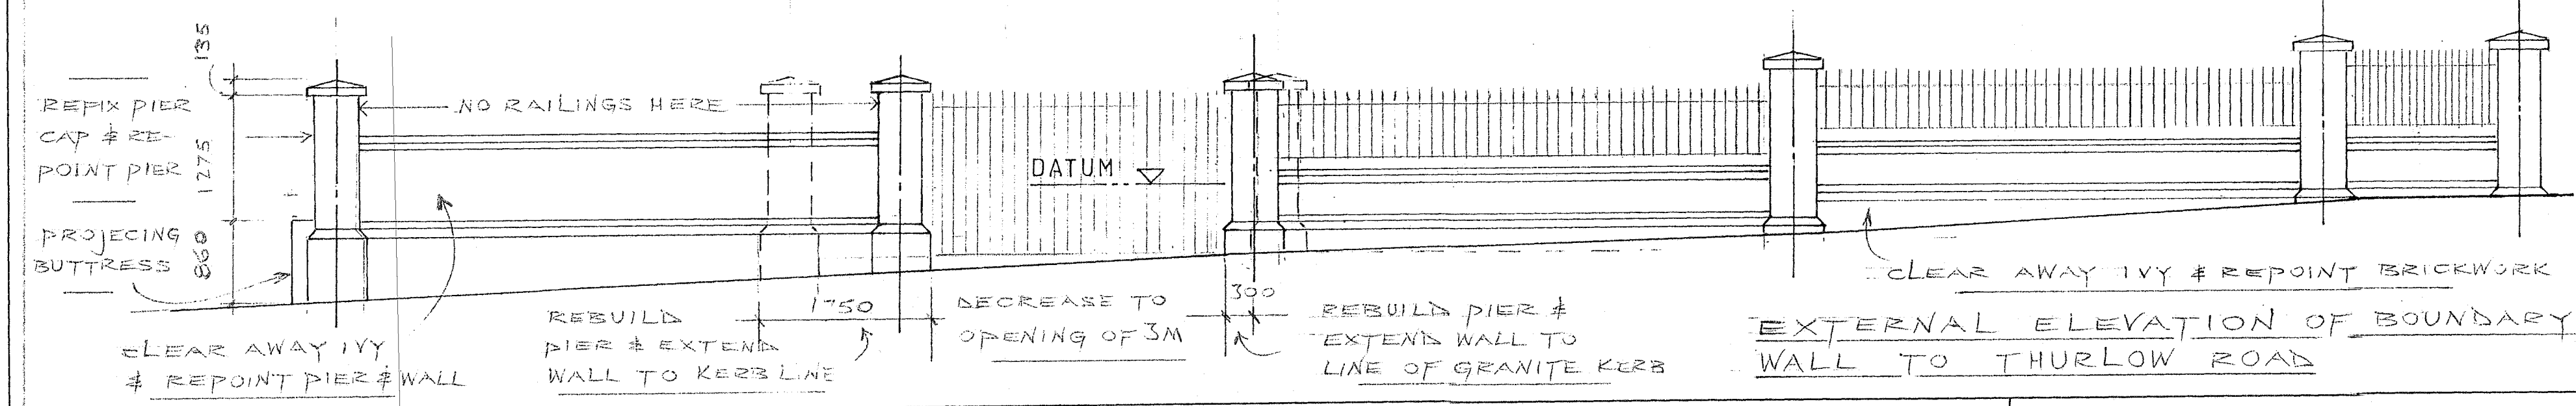
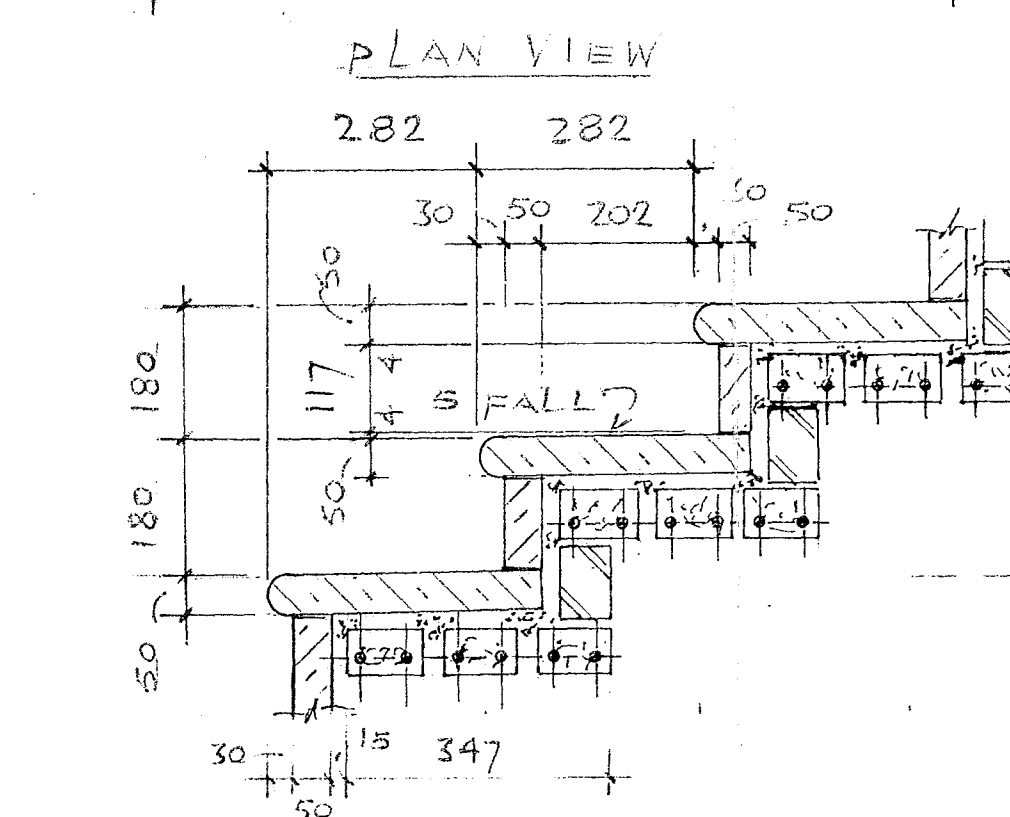
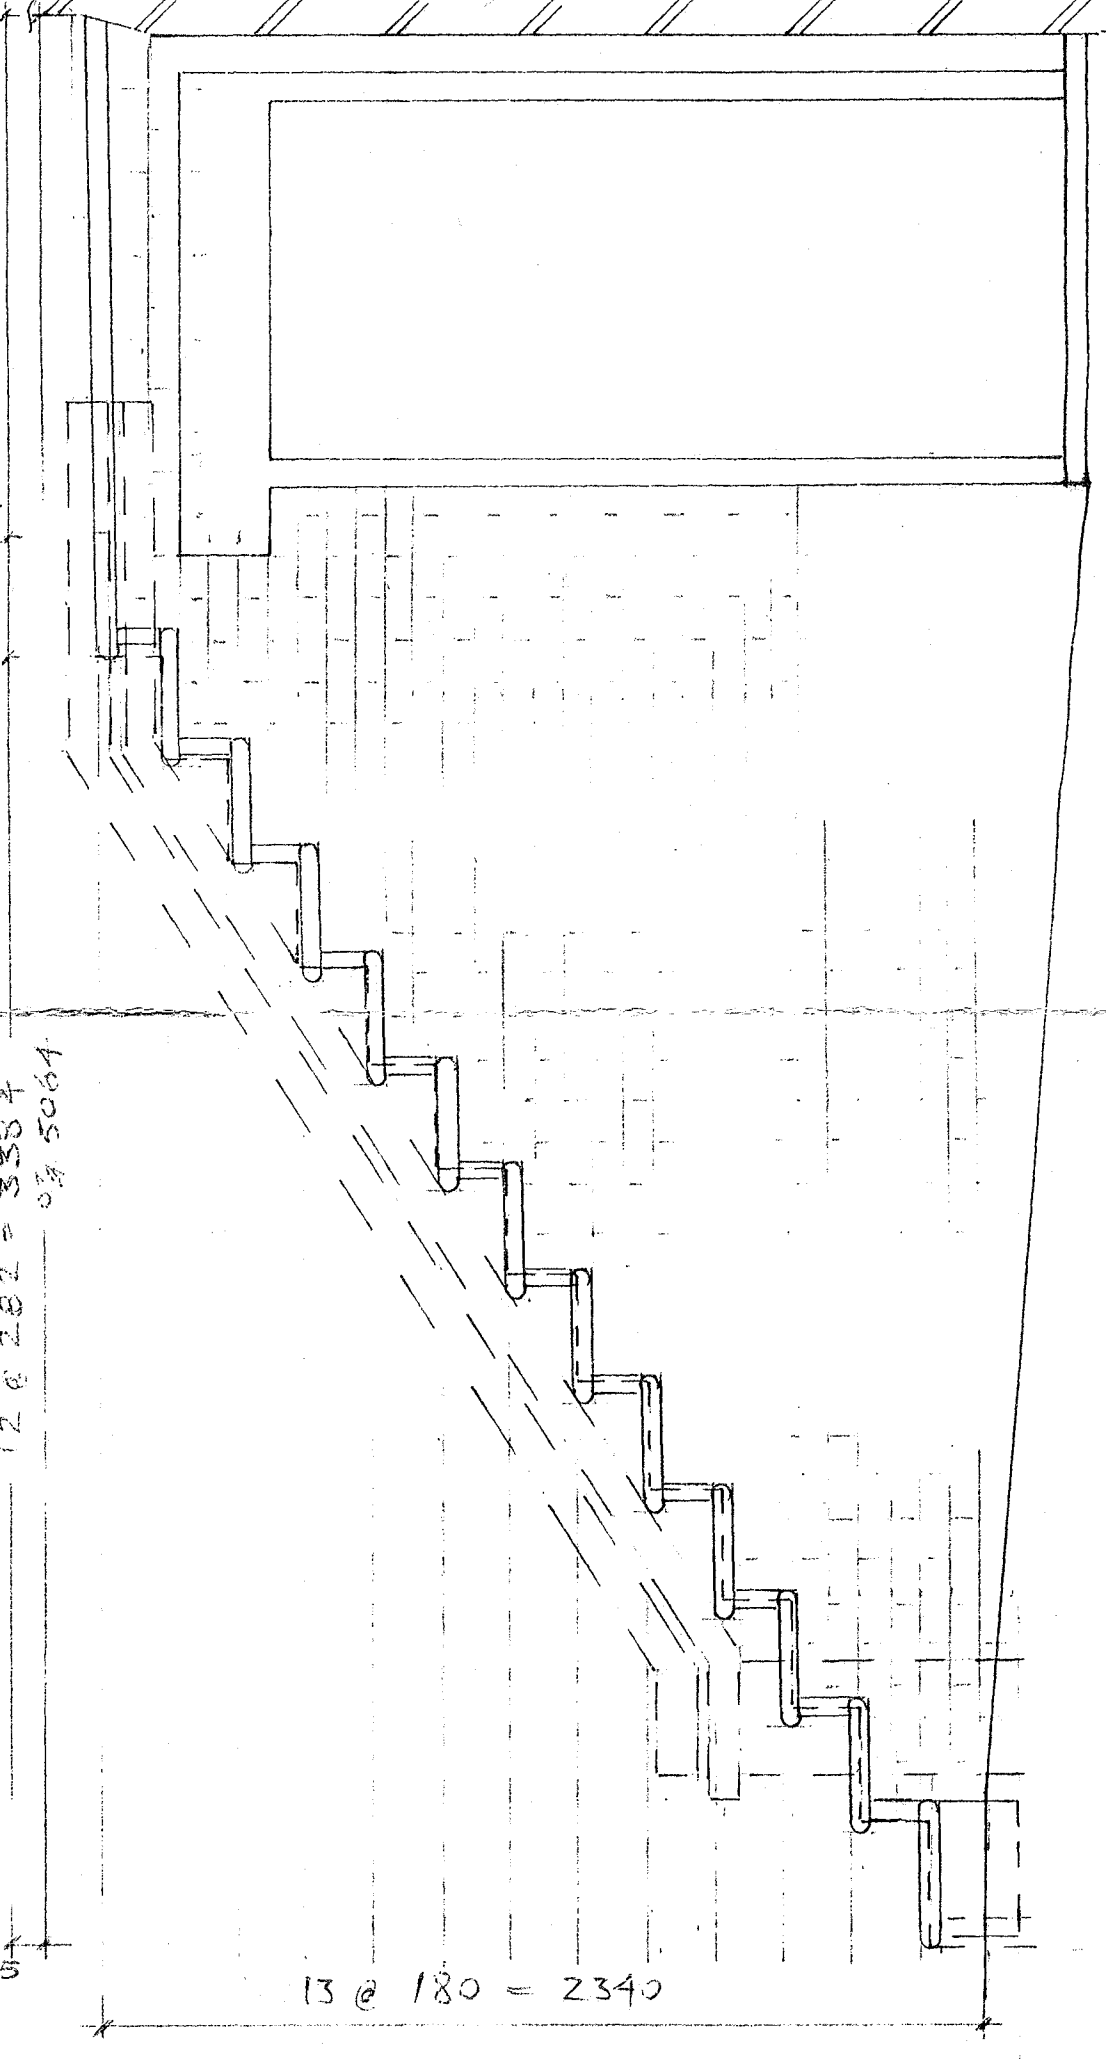
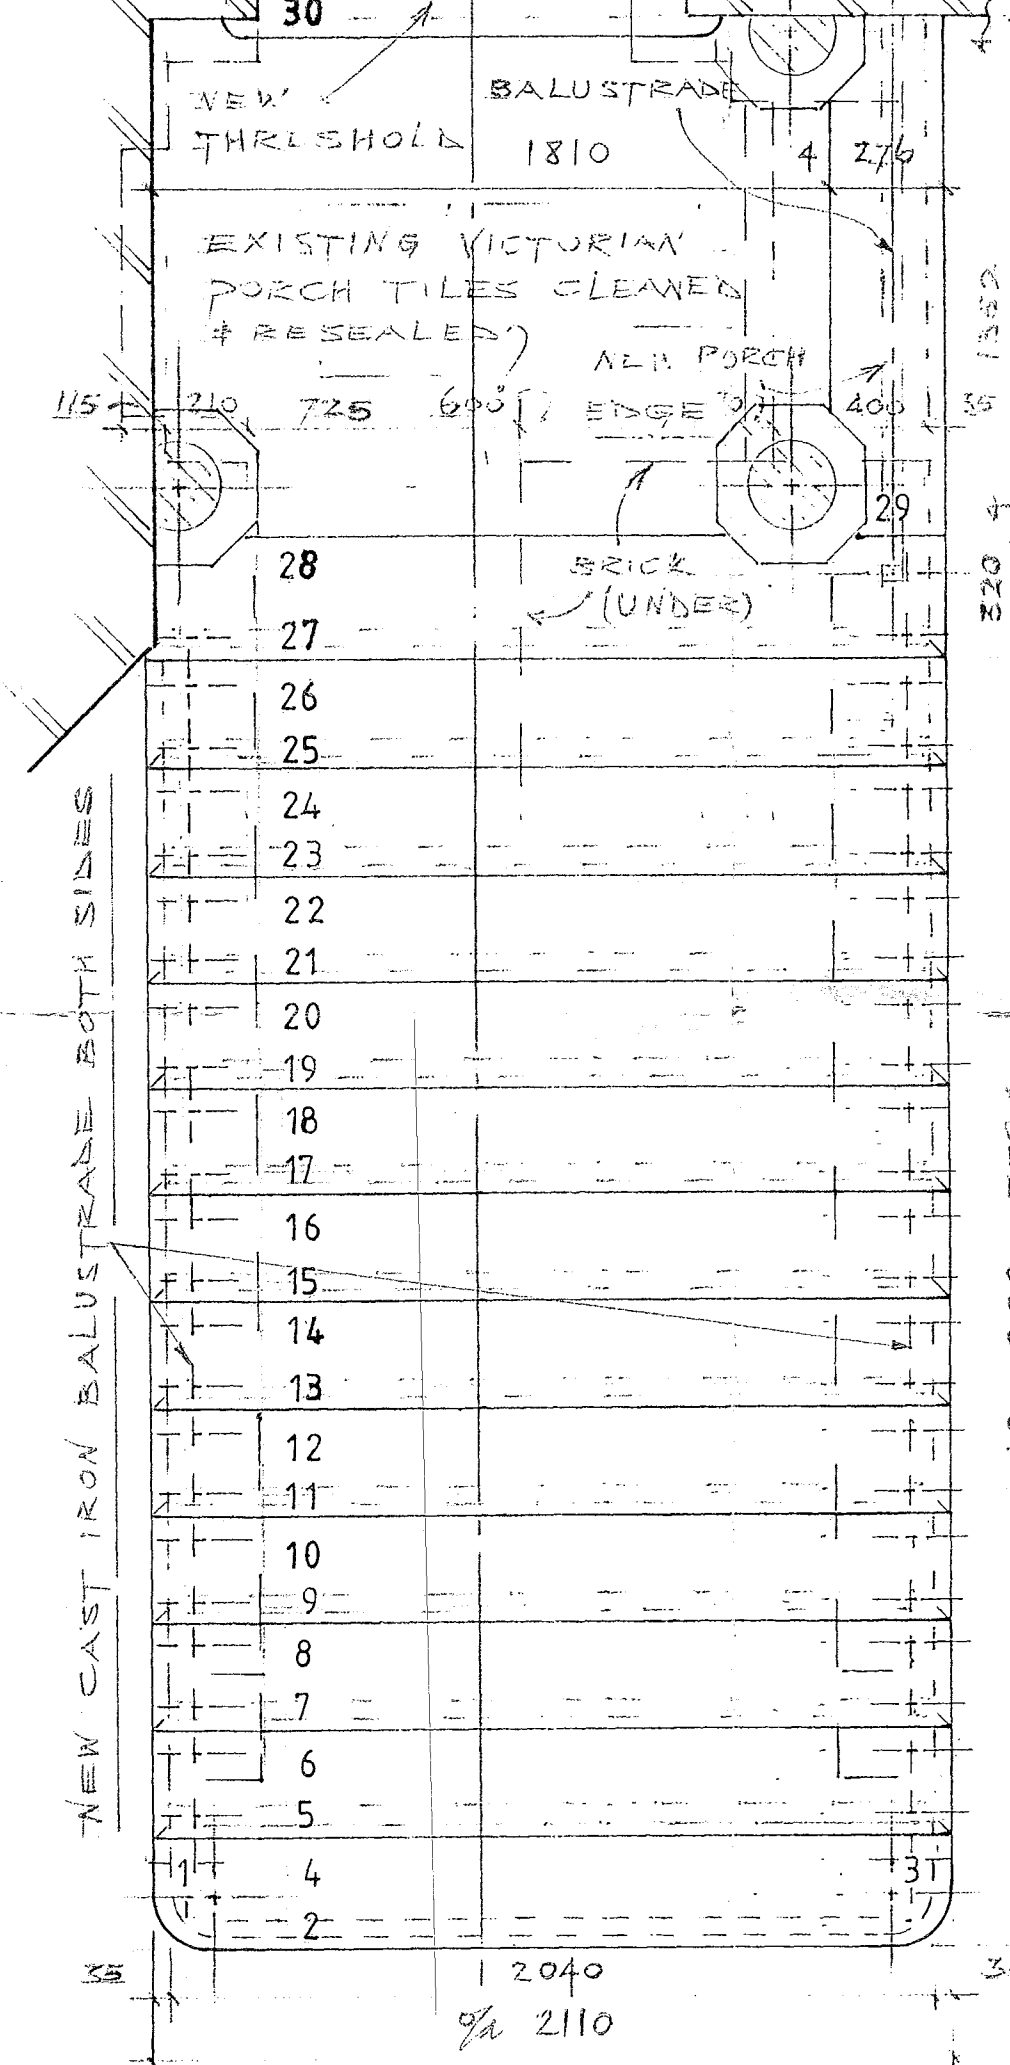


PLAN VIEW

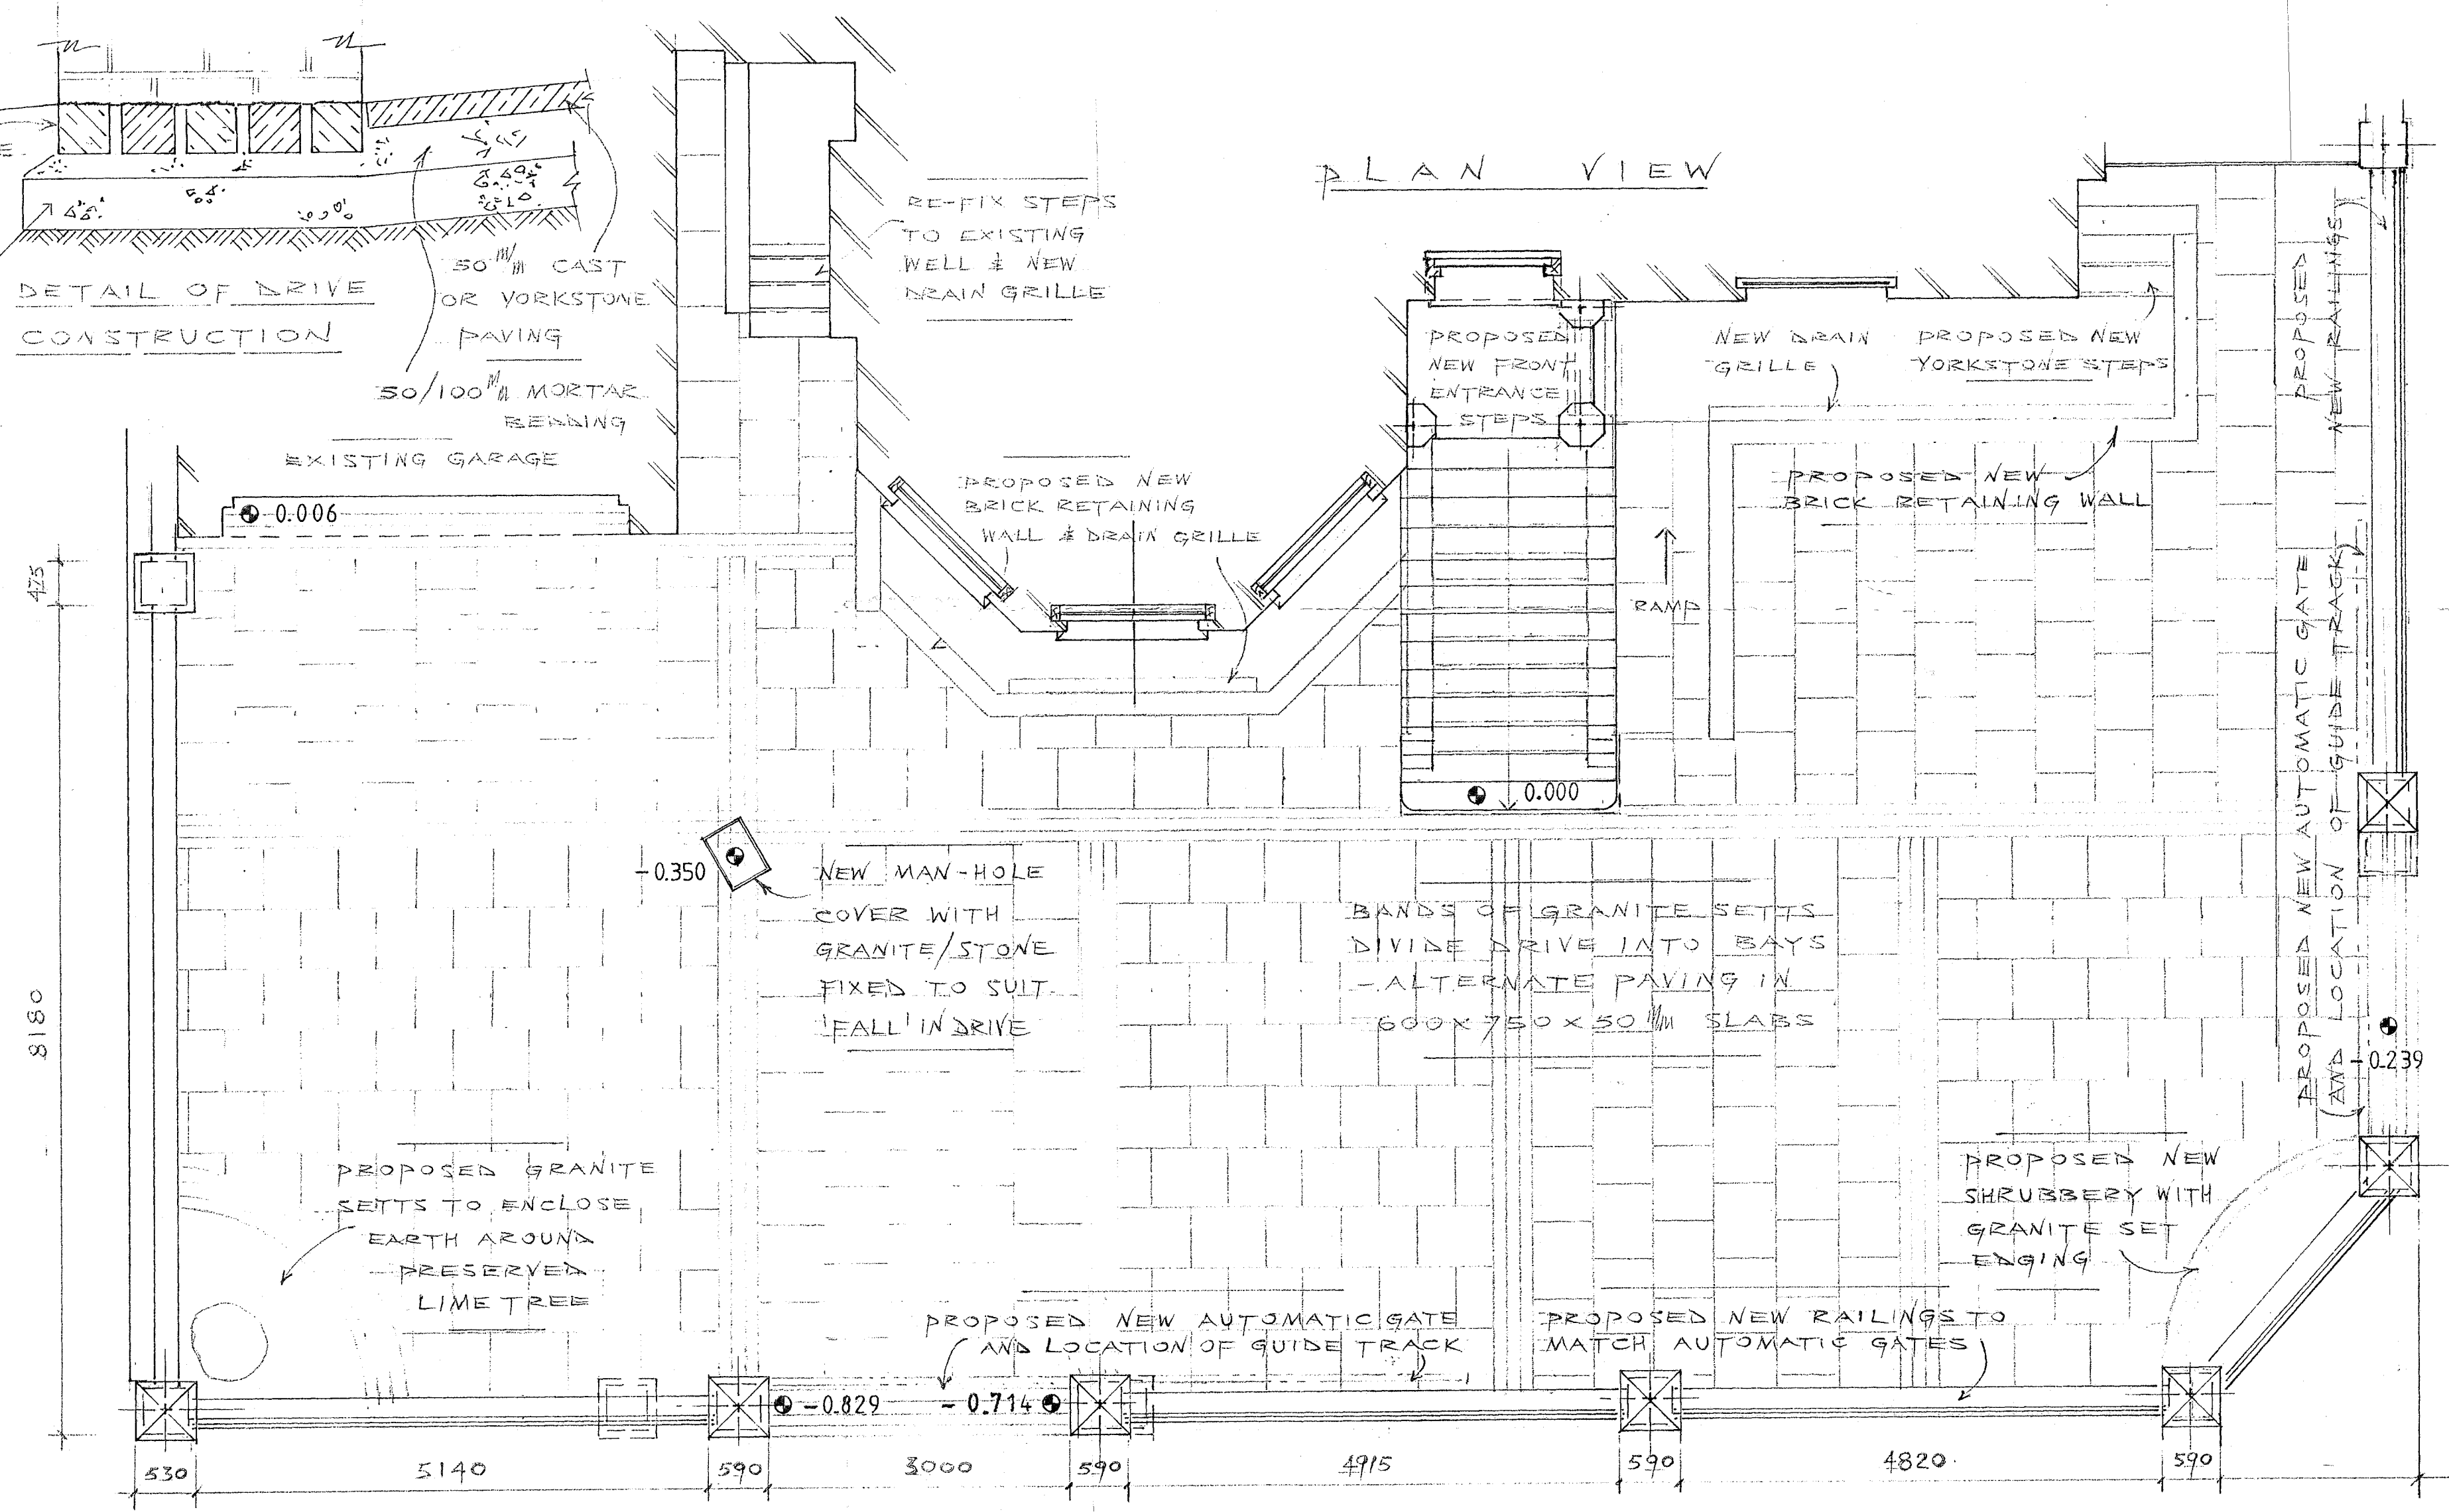

JOB PROPOSED COMPLETE UP-GRADE OF FRONTAGE INCLUDING NEW ENTRANCE STEPS IN NATURAL CROSLAND HILL HARD YORKSTONE, PAVING RAILINGS & AUTOMATIC GATES			
SITE DOWMAN PROPERTIES 20 THURLOW ROAD, HAMPSTEAD, LONDON NW3 5PP			
CHRISTIAN MARSHALL LIMITED Stone Masonry and Landscaping Mockbeggars House, Church Street, Rudgwick, West Sussex RH12 3EH. Telephone 01403 - 822687			
SCALE 1:50, 20#10	DRAWN	REVISION	
REFERENCE NO 2013.008.001	DATE APR 13	29	08