

NOTES

DO NOT SCALE FROM THIS DRAWING

# PLANNING

**Martin Evans**  
Architects ©


18 Charlotte Road  
London EC2A 3PB  
tel 020 7729 2474

**JOB**  
27 St Alban's Road  
NW5 1RG  
LONDON

**TITLE**  
PROPOSED  
Side Elevation

<b>DATE</b>	14.08.13
<b>SCALE</b>	1:50 @ A3
<b>DRAW BY</b>	R.D. & S.N.D
<b>DRAWING NO:</b>	STA-PL-GA-06_D

REV -	Issued for planning	21.08.13
REV A	Rear glazing extended. Title block altered with correct drawing number.	03.09.13
REV B	Glazing treatment to side reduced in scale. Roof to extension now has short cantilevered section.	09.10.13
REV C	Dangerous rear chimney partially removed as shown.	25.11.13
REV D	New bike store / gate.	26.09.14

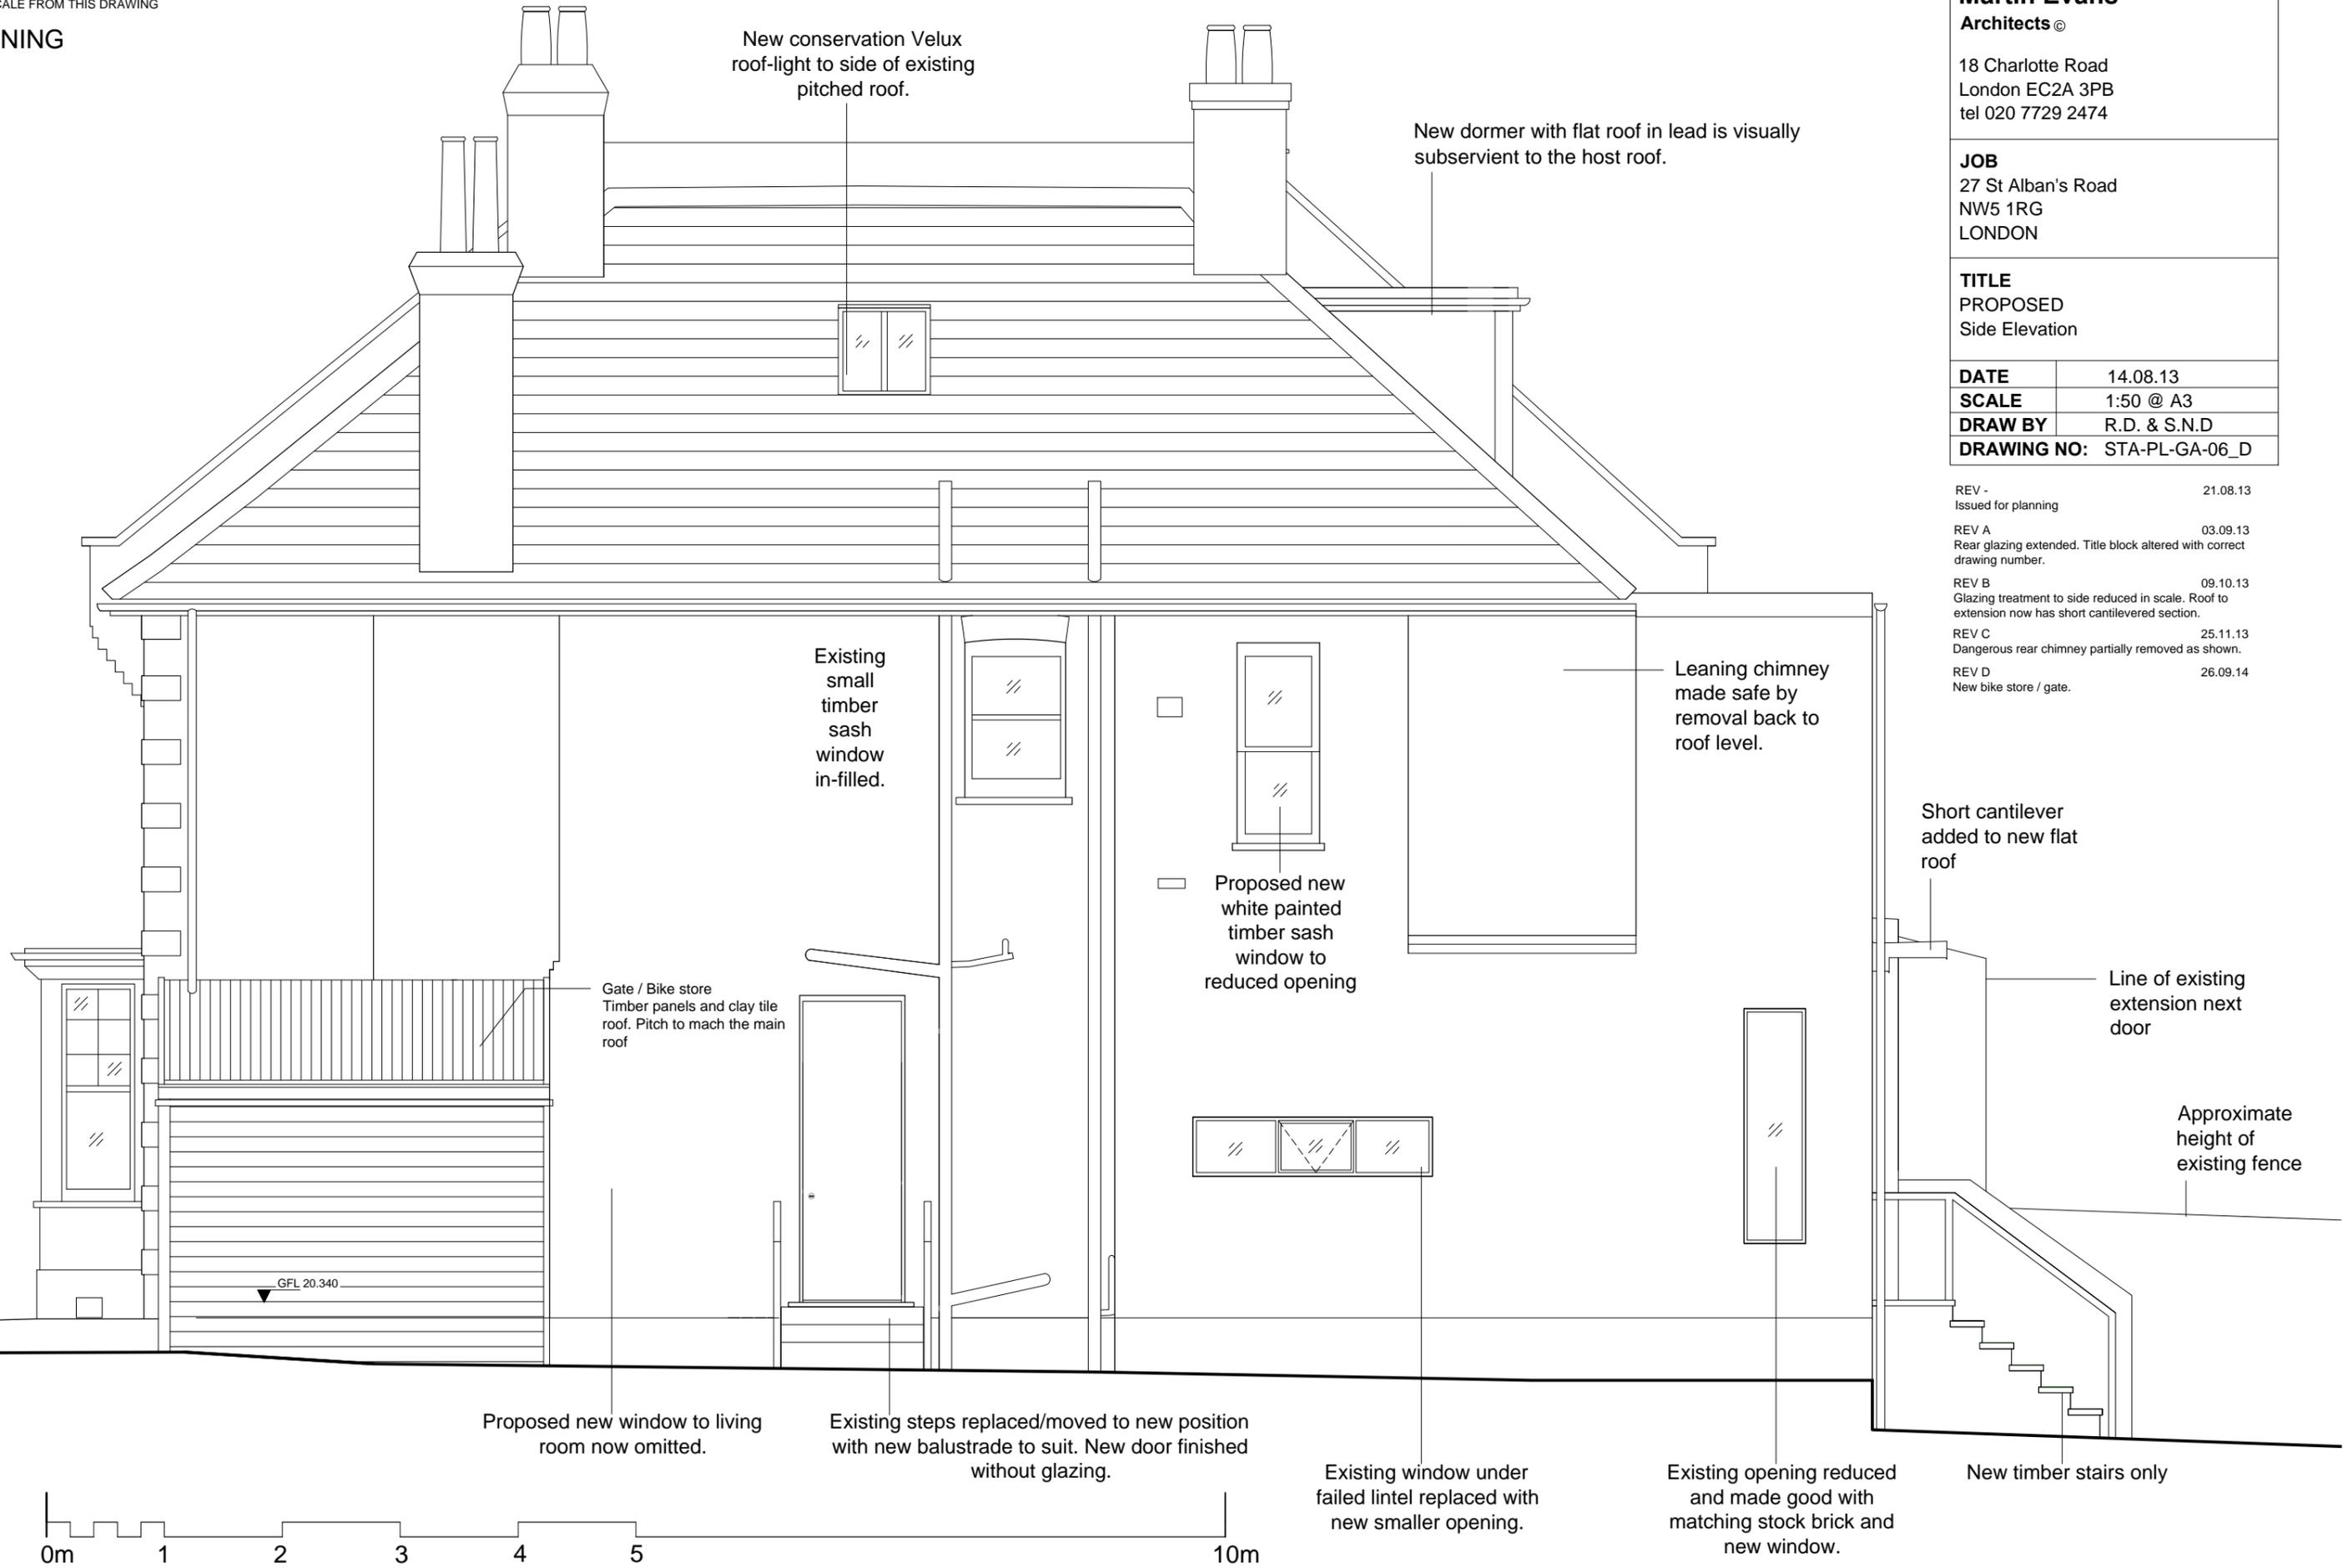

New conservation Velux roof-light to side of existing pitched roof.

New dormer with flat roof in lead is visually subservient to the host roof.

Existing small timber sash window in-filled.

Leaning chimney made safe by removal back to roof level.

Proposed new white painted timber sash window to reduced opening

Short cantilever added to new flat roof

Gate / Bike store  
Timber panels and clay tile roof. Pitch to mach the main roof

Line of existing extension next door

Approximate height of existing fence

GFL 20.340

Proposed new window to living room now omitted.

Existing steps replaced/moved to new position with new balustrade to suit. New door finished without glazing.

Existing window under failed lintel replaced with new smaller opening.

Existing opening reduced and made good with matching stock brick and new window.

New timber stairs only

