



Note


This drawing is not to be scaled. Use figured dimensions only. All dimensions are to be checked on site and any discrepancies, error or omissions are to be reported to the architect prior to commencement of works.

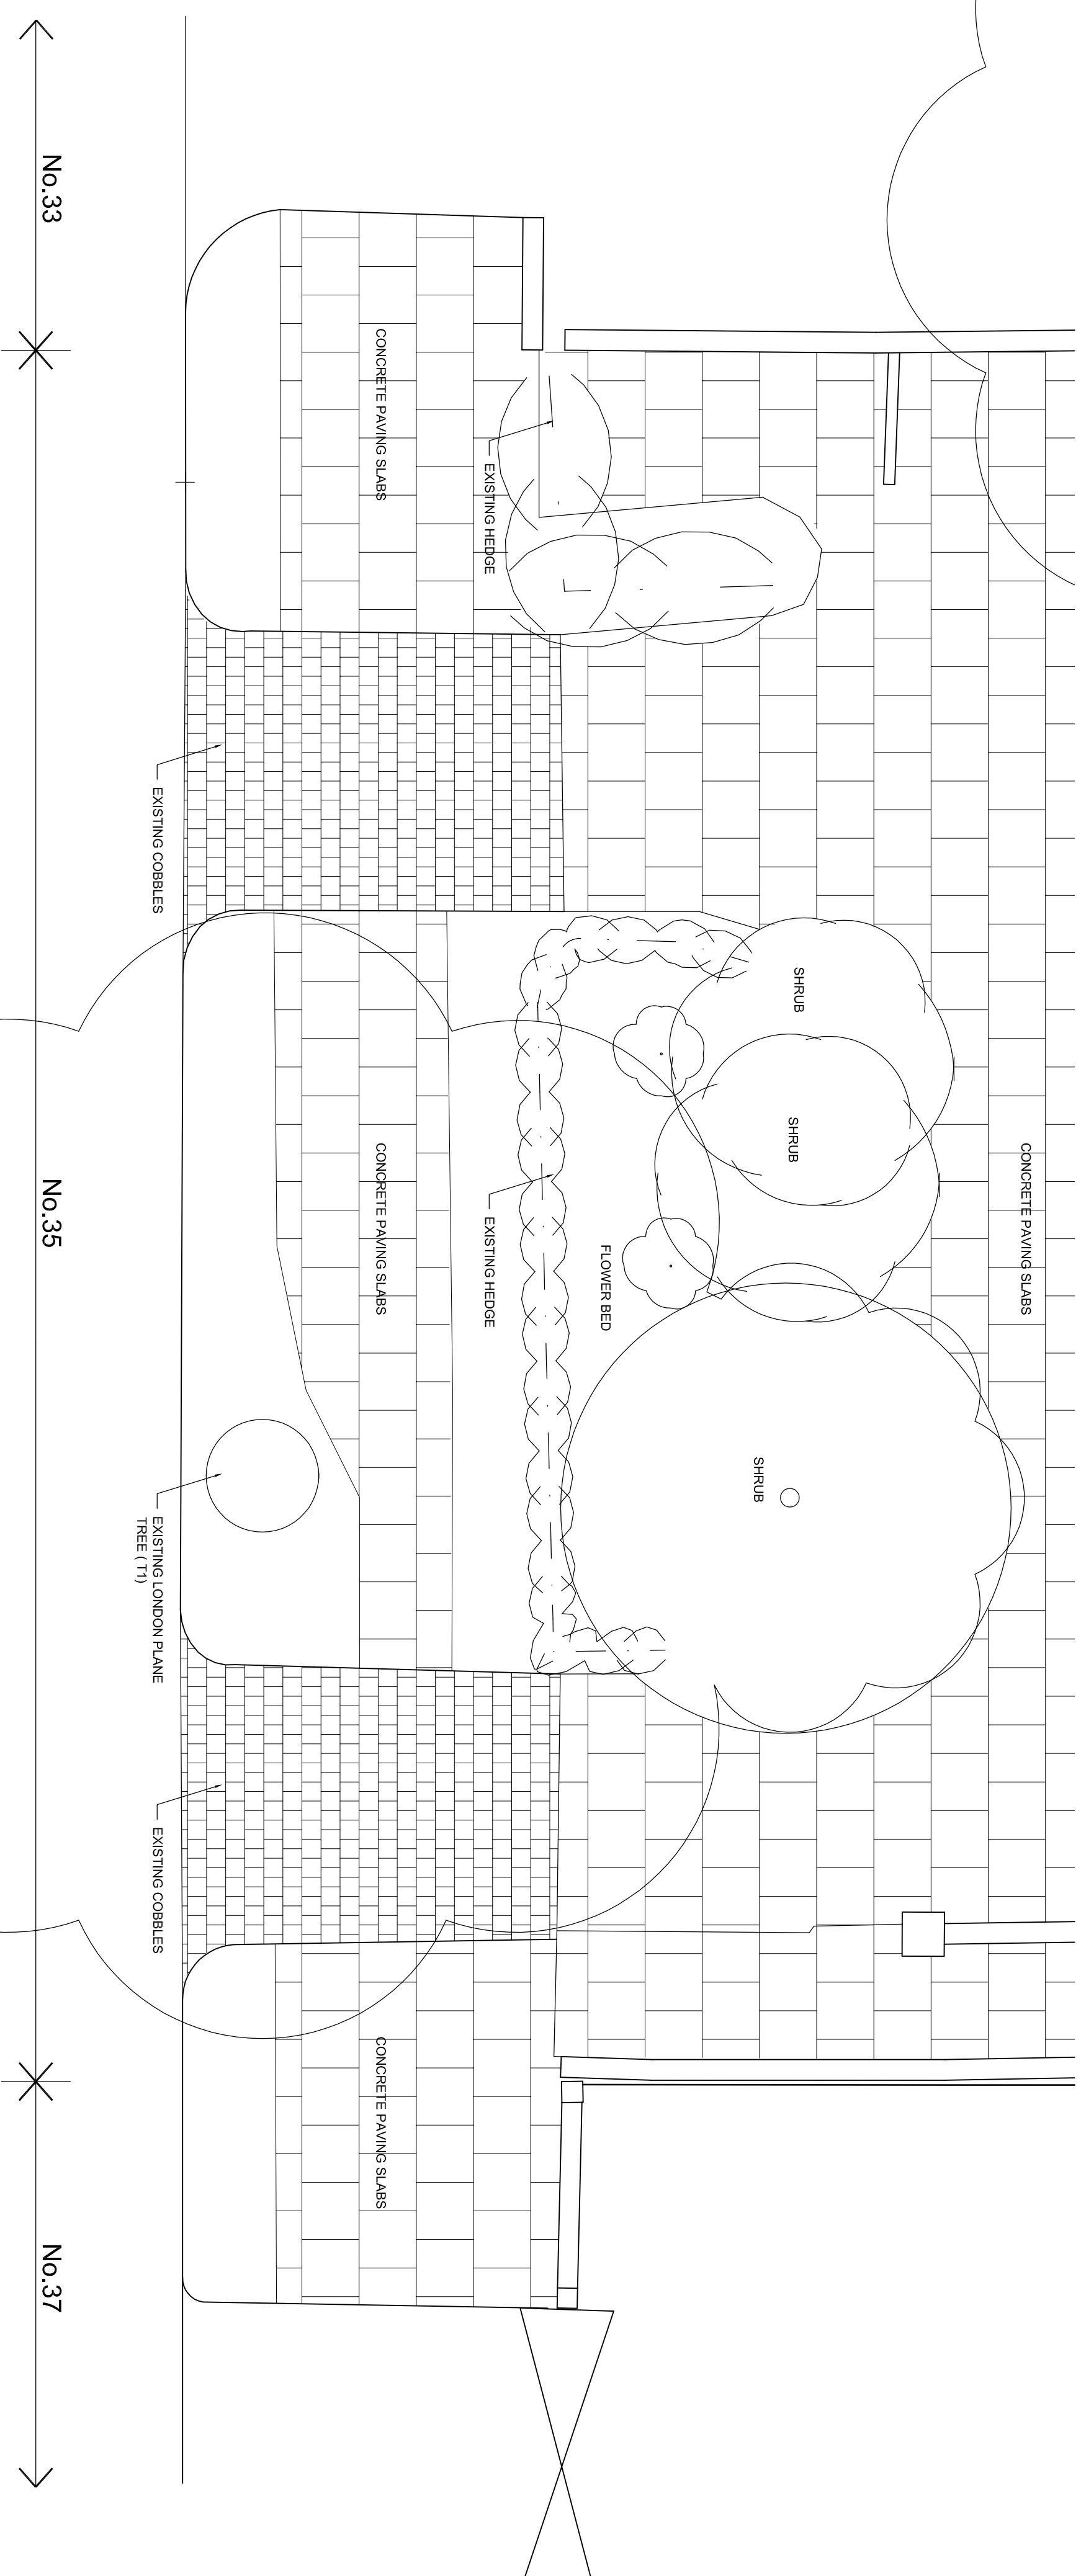

EXISTING PLAN

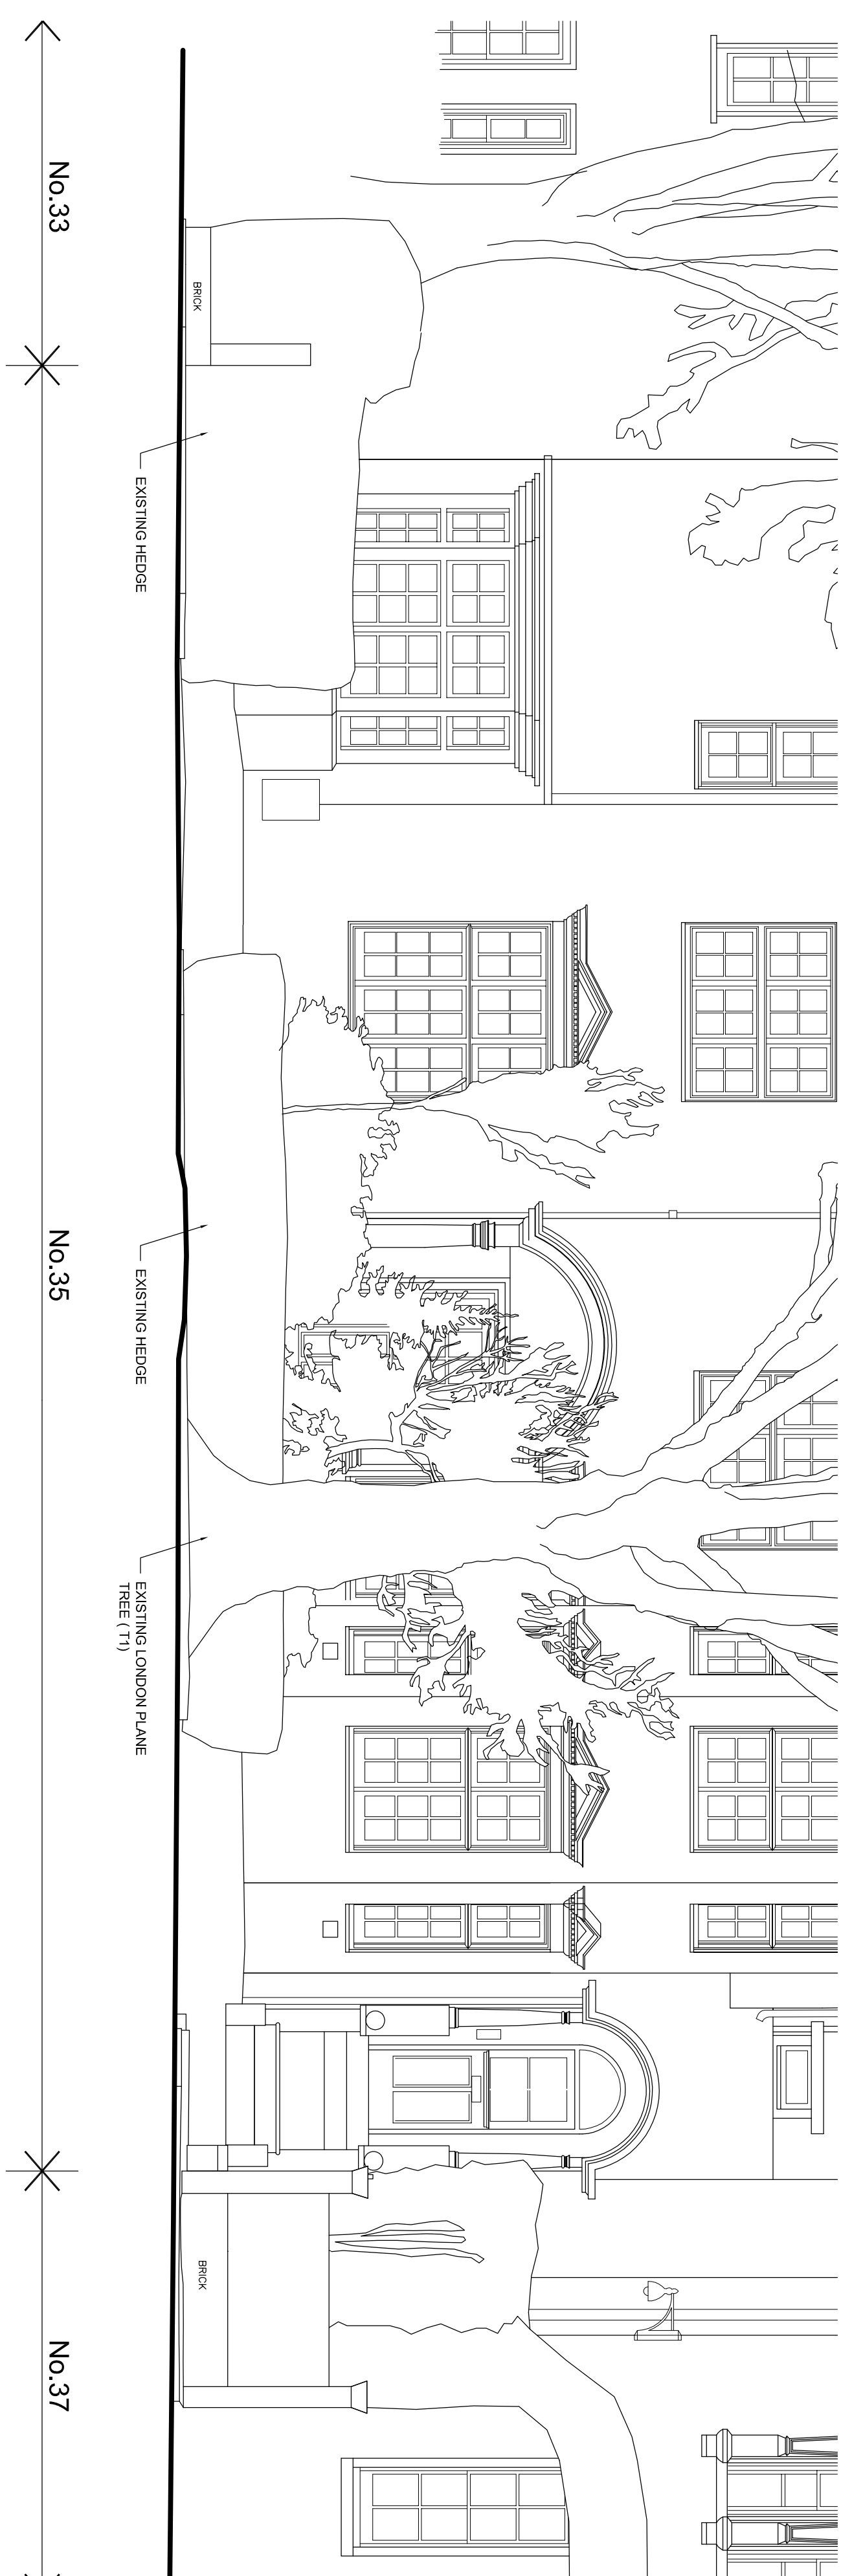

EXISTING ELEVATION

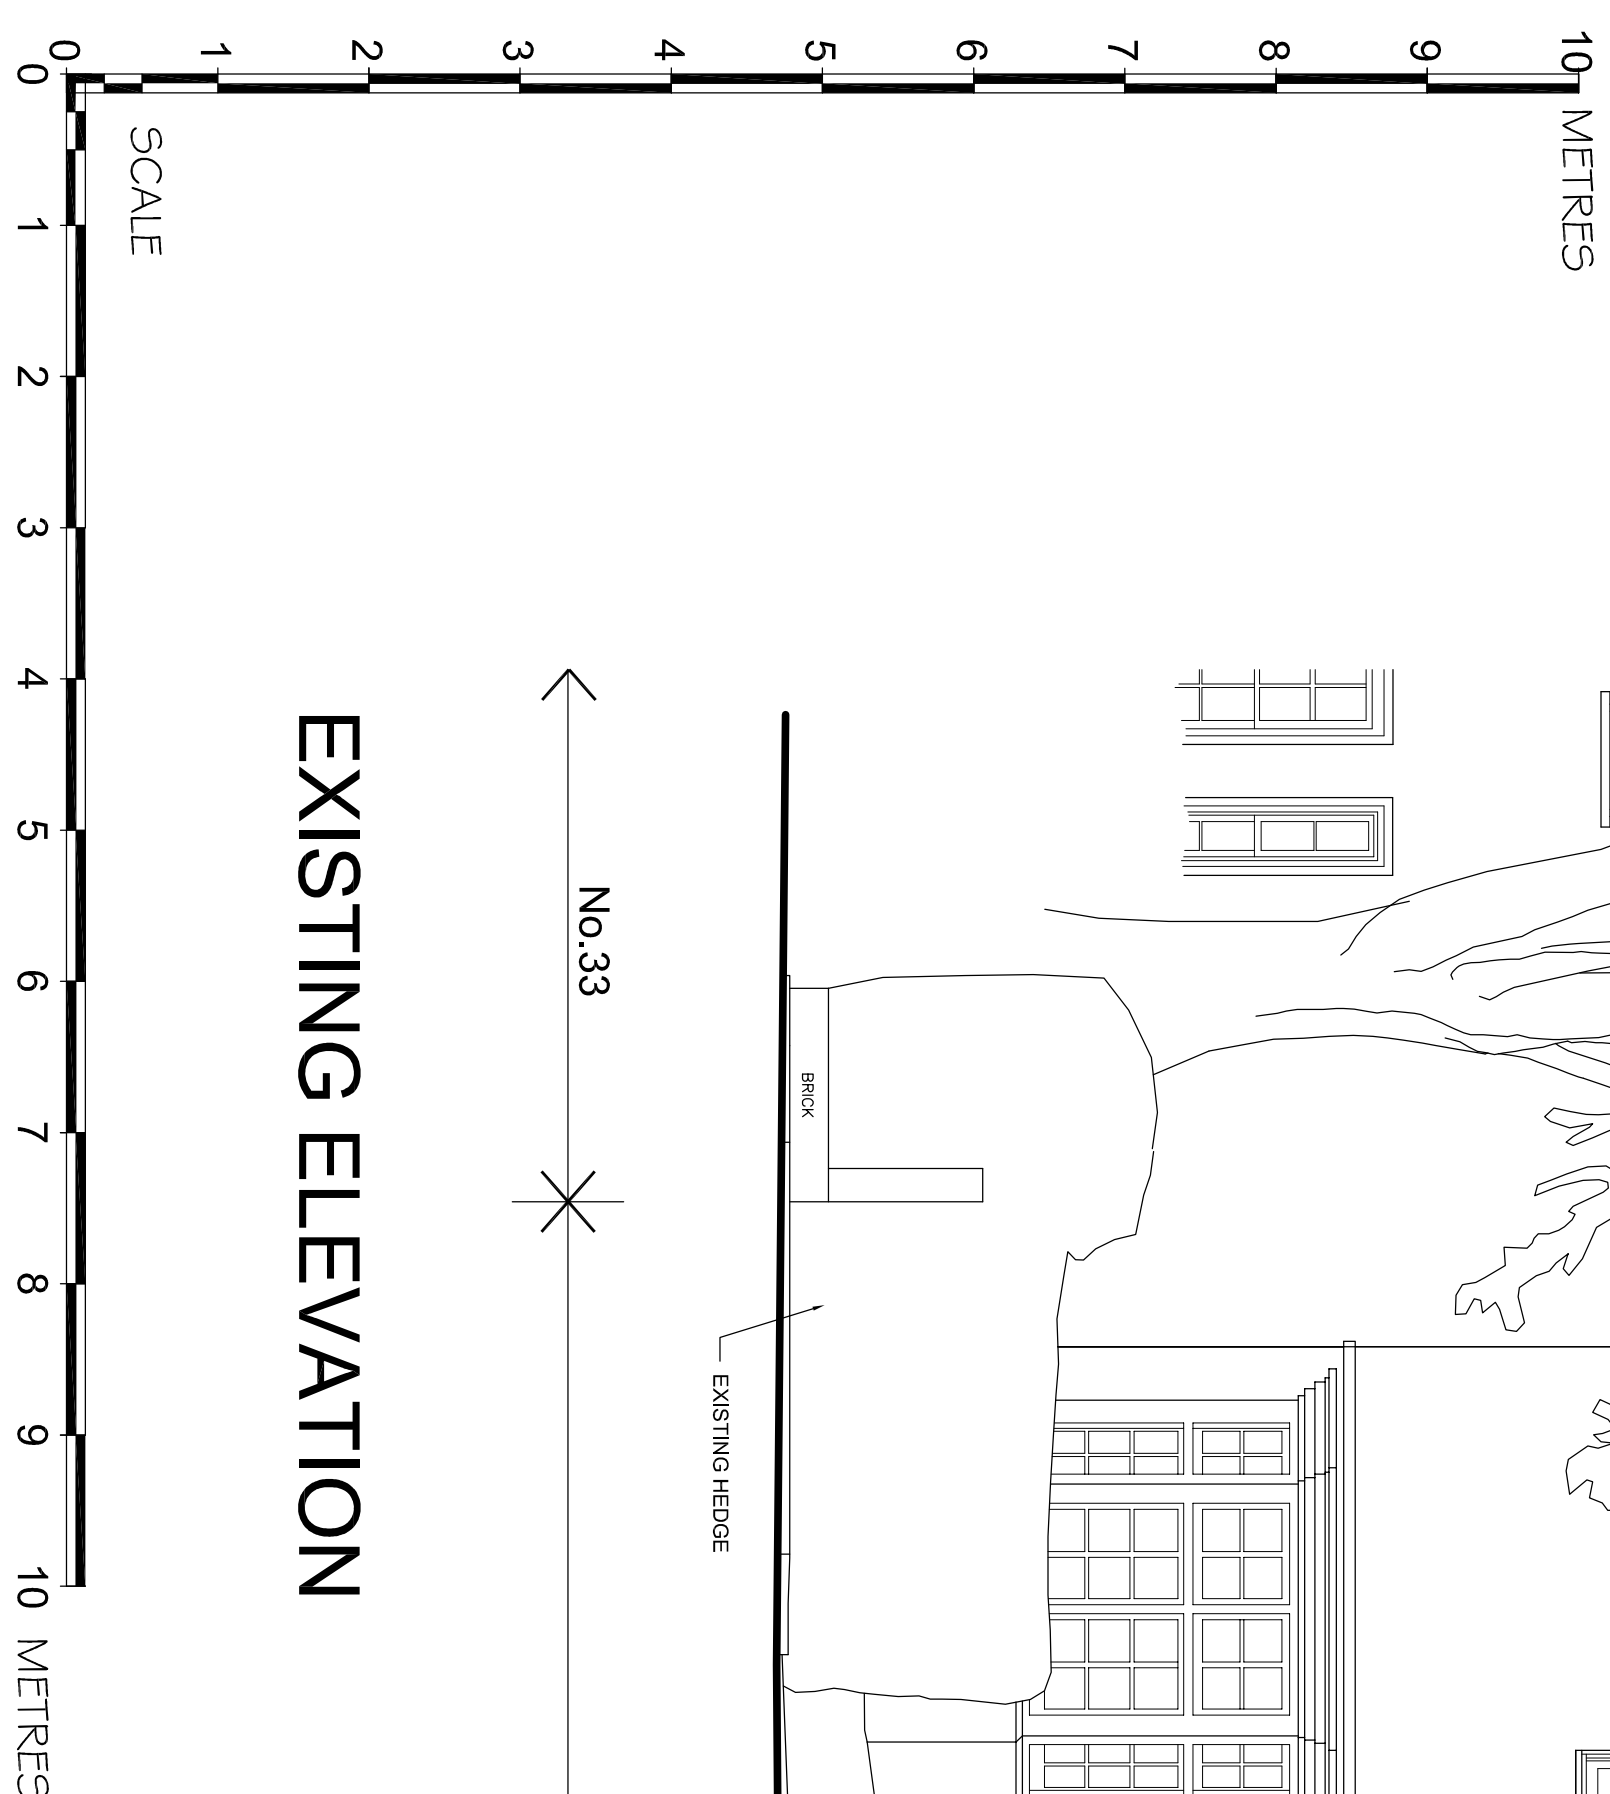

SCHEME DESIGN SUBJECT TO
STRUCTURAL ENGINEER /SERVICES ENGINEER
& PLANNERS COMMENT

FOR PLANNING

[illegible]

BB PARTNERSHIP LTD

THE TRAFALGAR . 17 REMINGTON STREET . LONDON N1 8QH

TEL . 020 7336 8555 FAX . 020 7336 8777
e-mail . architect@bbpartnership.co.uk

Shore Securities Limited

c/o Transocean Resources Ltd
115 Boundary Road
London NW8 0RG

project	35 Elsworthy Road London NW3 3BT
---------	--

drawing

Existing Boundary Treatment
Plan and Elevation

date	scale	drawn by			
08.14	1:50@A1	SP			
drg.no.	FEV - 180		rev.	rev	rev
			rev	rev	rev