
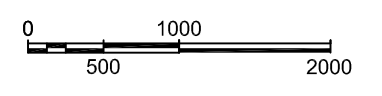


1 —
2 —
3 —
4 —
5 —
6 —
7 —

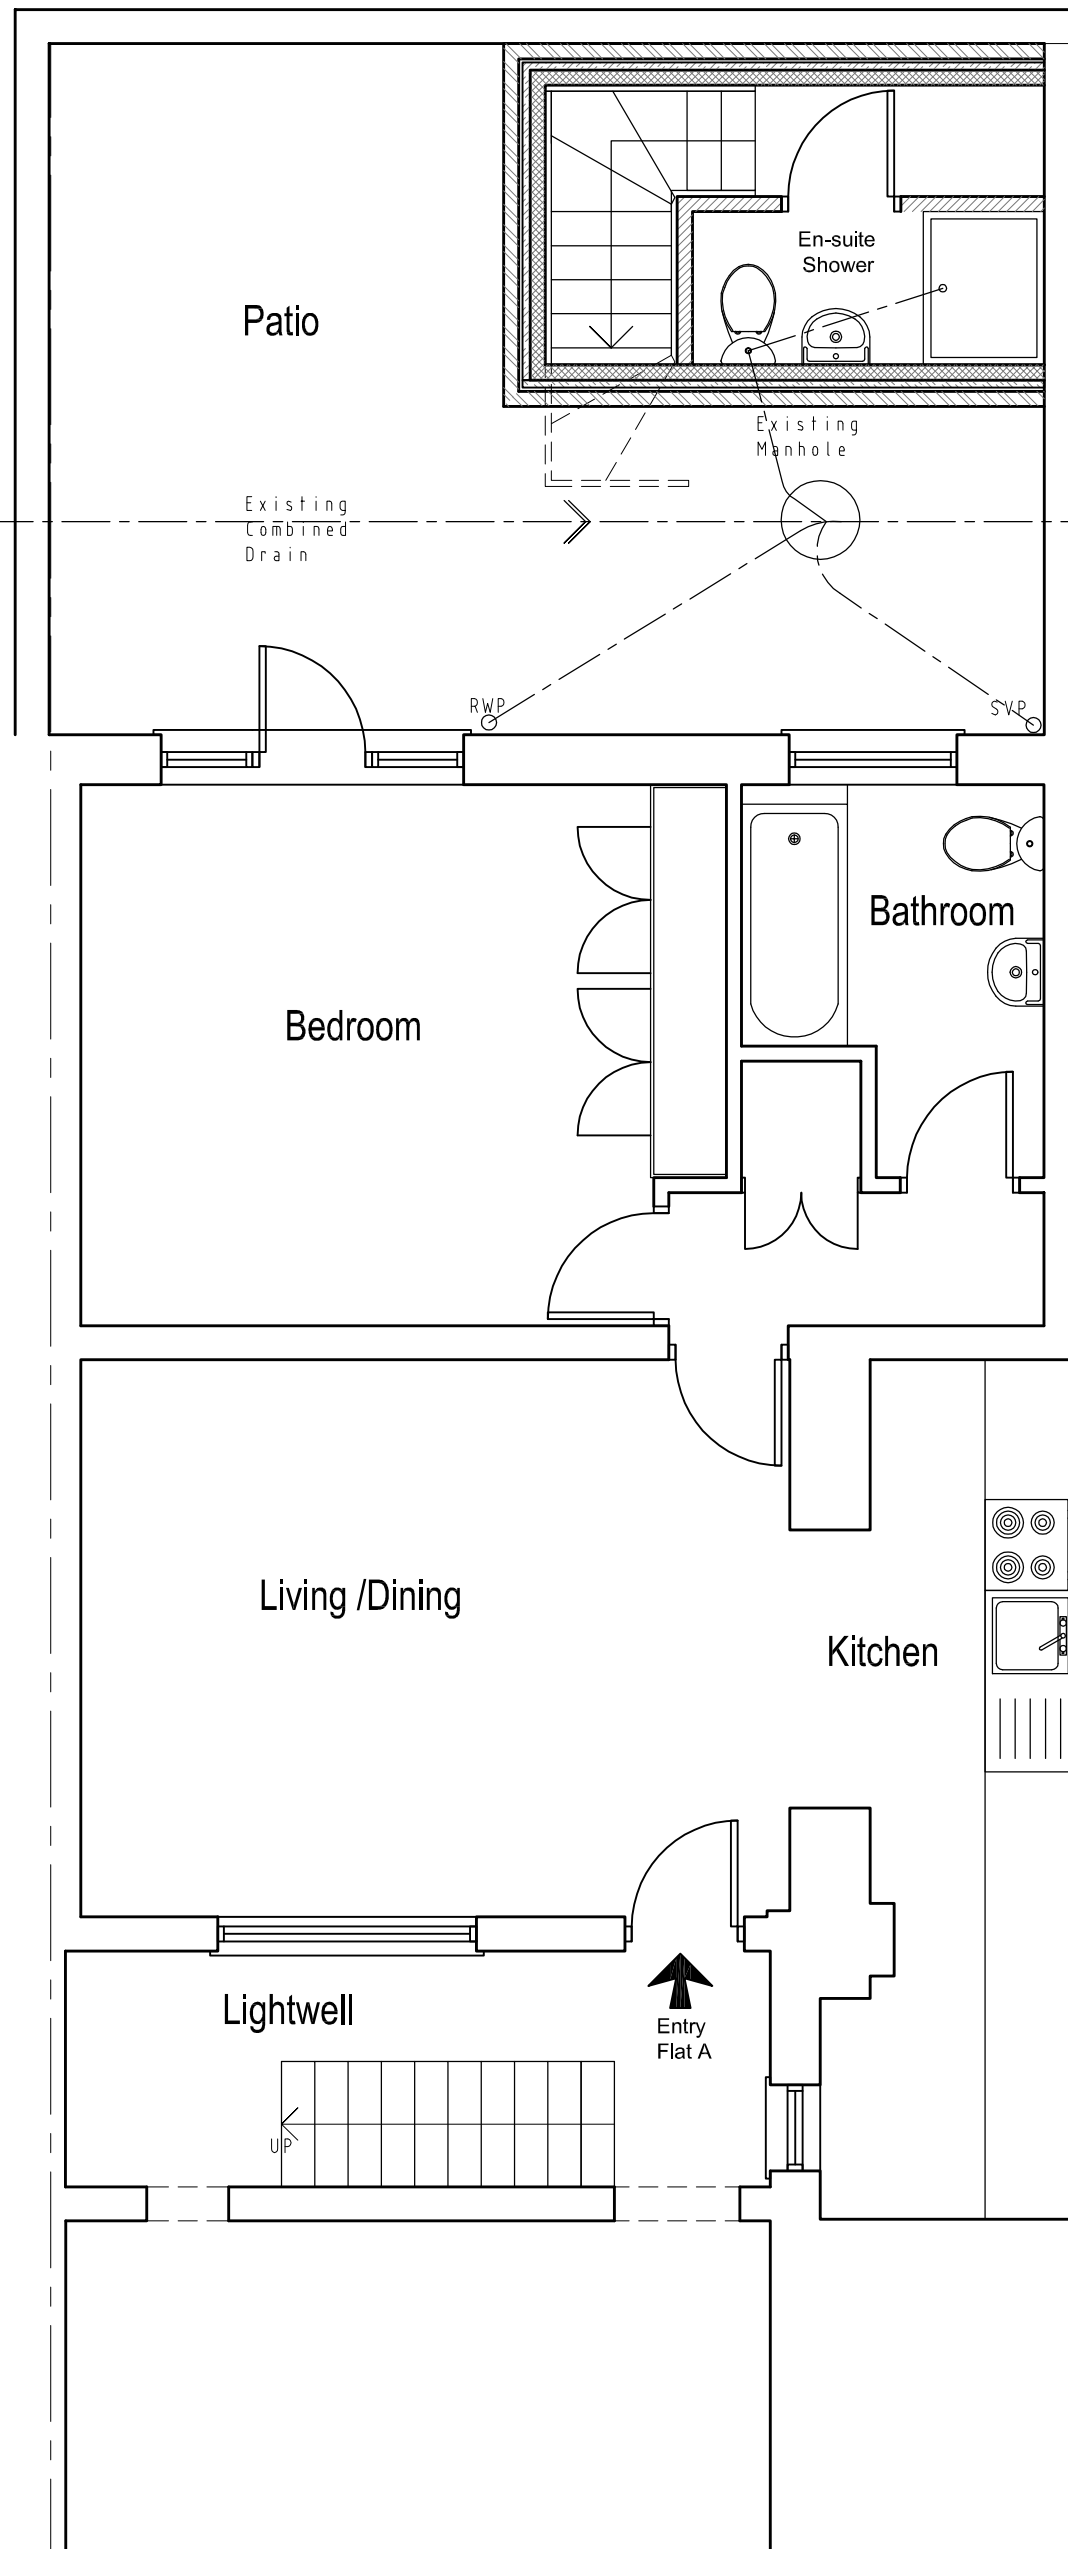

7A PROPOSED BASEMENT PLAN

SCALE 1:50

	Client	Proposed Basement Plan	Project Number	13-103	Drawing Number	
	Project Title		148 Camden Street, London, NW1 9PA	Scale	1:50 (A3)	Sheet No.
			Date	15/05/13	Rev.	-
			Revised			
			Status			
		Rev Date	Description	Rev By	Ckd By	