

**ELEVATION A  
EXISTING CASTLE ROAD ELEVATION**

Rev.	Date	Description	Init.
B	14/09/12	WINDOWS REVISED	EHG
A	14/08/28	KEY PLAN ADDED	DW

Client  
**147 Kentish Town Ltd.**

Project Title  
**147 Kentish Town Road**


Drawing Title  
**Existing Elevations**

Cad File	Sheet Size	Scale
1344-GA-EL-MASTER140829	A2	1:100
Drawn by	Drawing Date	Approved by
-	July 2014	DW
Project No.	Drawing No.	Revision
<b>1344</b>	<b>GA_E_05</b>	<b>B</b>

**DARIA WONG ARCHITECTS**  
MAGDALEN HOUSE  
148 TOOLEY STREET  
LONDON  
SE1 2TU  
M : 07801 803421  
T : 01923 840077

This drawing is property of Daria Wong Architects © and must not be copied or otherwise reproduced. All dimensions must be checked on site before commencing work. No dimensions to be scaled from this drawing. This drawing was produced using AutoCad LT.

**PLANNING ISSUE**

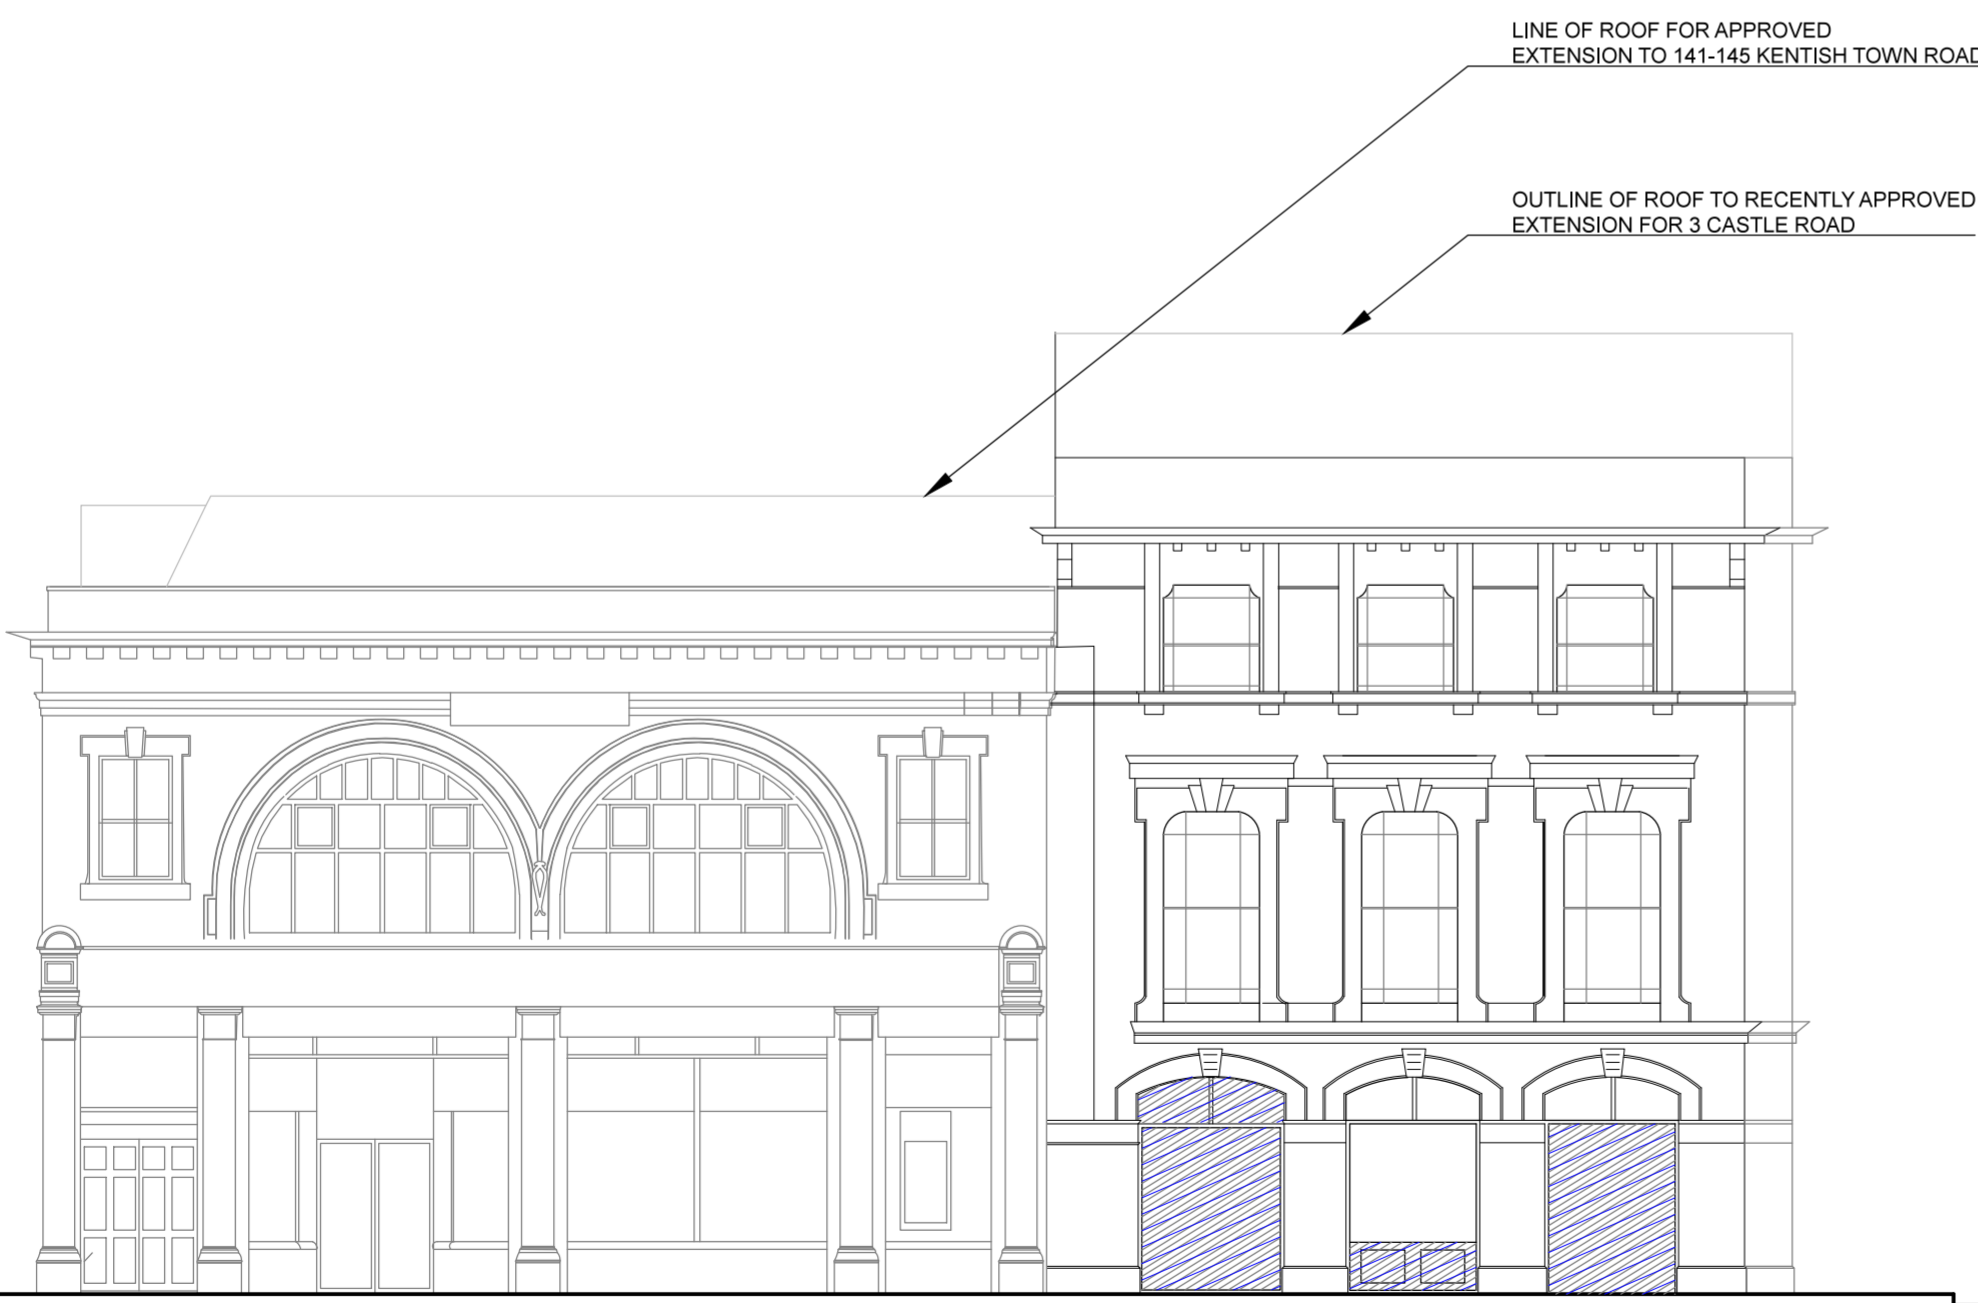

**ELEVATION B  
EXISTING KENTISH TOWN ROAD ELEVATION**