


# SECTION AA

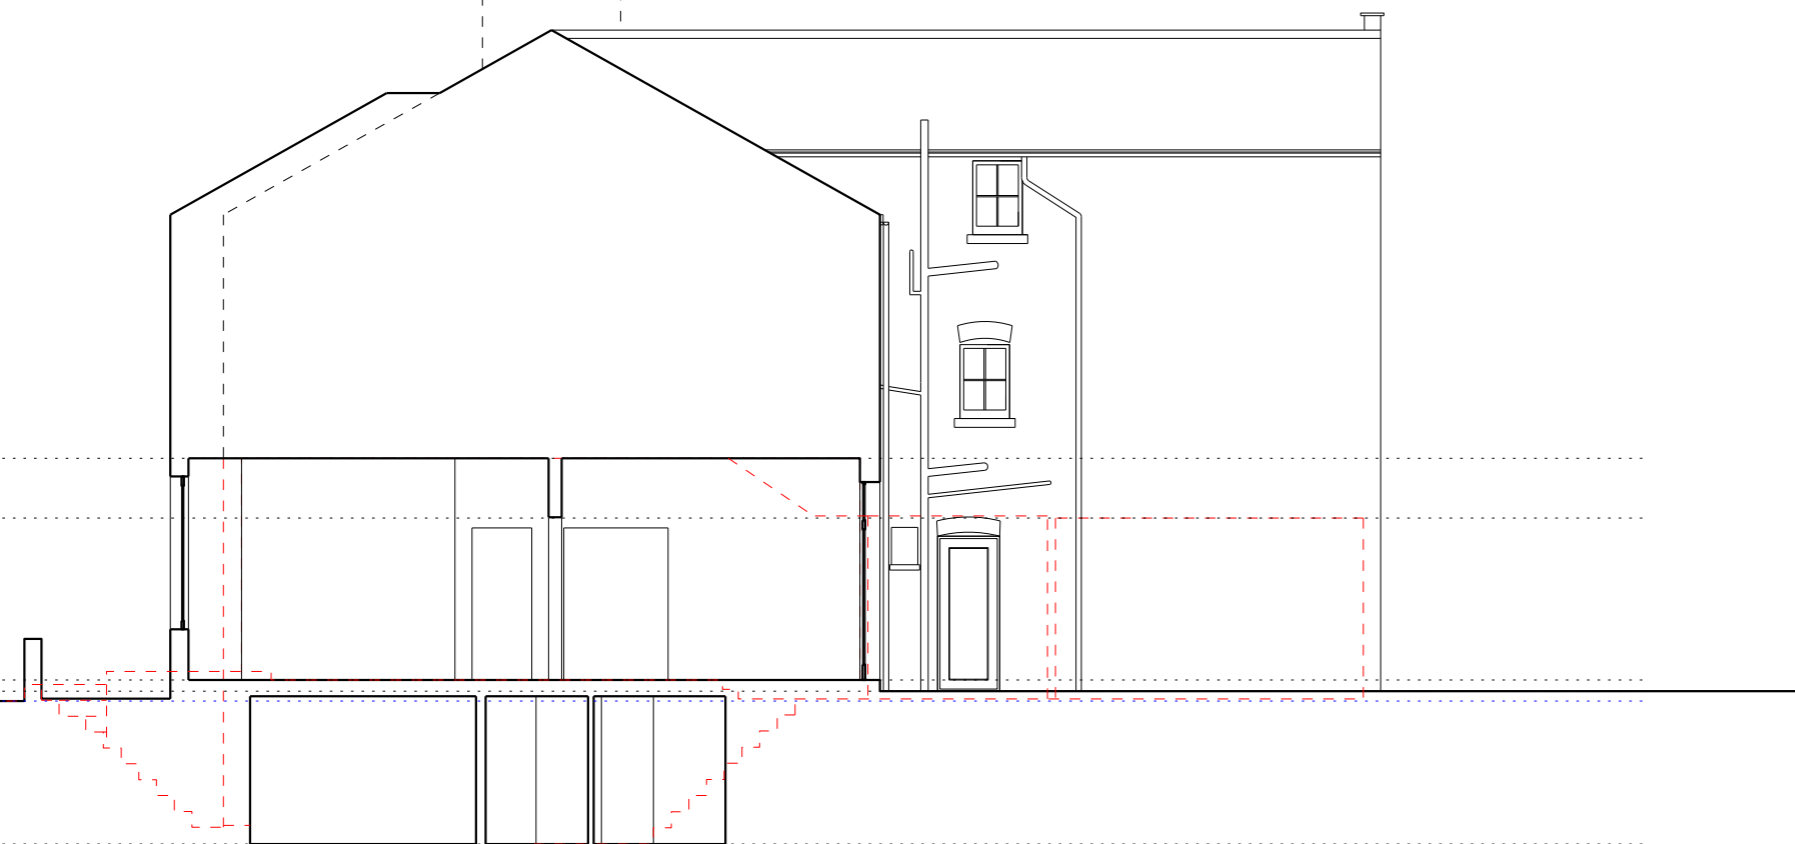


# FRONT




# BACK



# BASEMENT

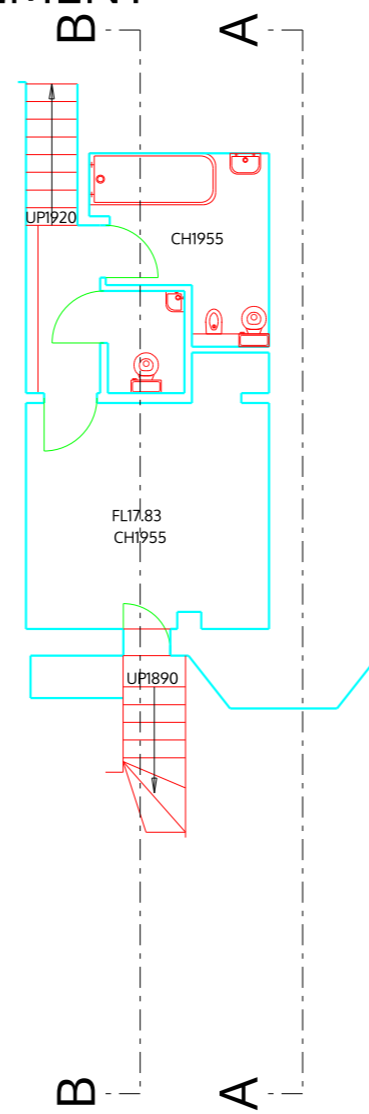

# GROUND FLOOR

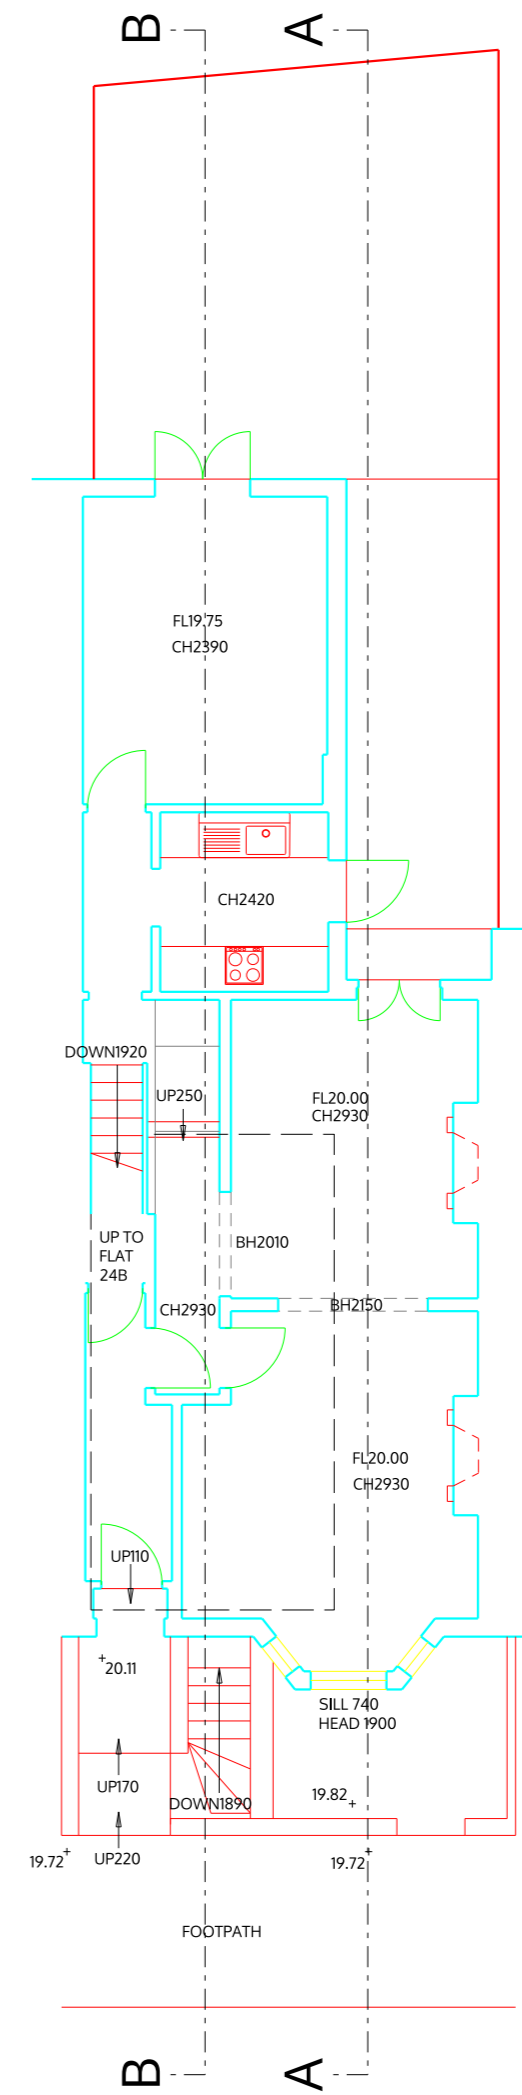

no. drawn date scale status title client project no. 5 4 3 2 1 m 0 © ALL COPYRIGHTS RESERVED ALL DIMENSIONS TO BE CHECKED ON SITE

**spaceAgent** 

Architects and Designers mail@spaceagent.com  
 London-Heidelberg-Barcelona-Brussels spaceagent.com  
 spaceAgent Architects Limited is a RIBA Chartered Practice

Householder refurbishment  
 24a Narcissus Road  
 London NW6 1TH

Bridget Collet  
 24a Narcissus Road  
 London NW6 1TH

Plan and elevations  
 as existing

**for planning only**

1:100 @A3
1:50 @A1
Aug 2014
mhamm

**NAR24\_E01a**