


This drawing is the copyright of Axiom Architects.

It is for planning application purposes only & may not be reproduced in whole or in part without permission. Drawings lodged for planning approval may be reproduced by the Planning Authority in accordance with the Copyright (Material Open to Public Inspection) (Marking of Copies of Plans and Drawings) Order 1990 and must carry the relevant copyright restriction note.

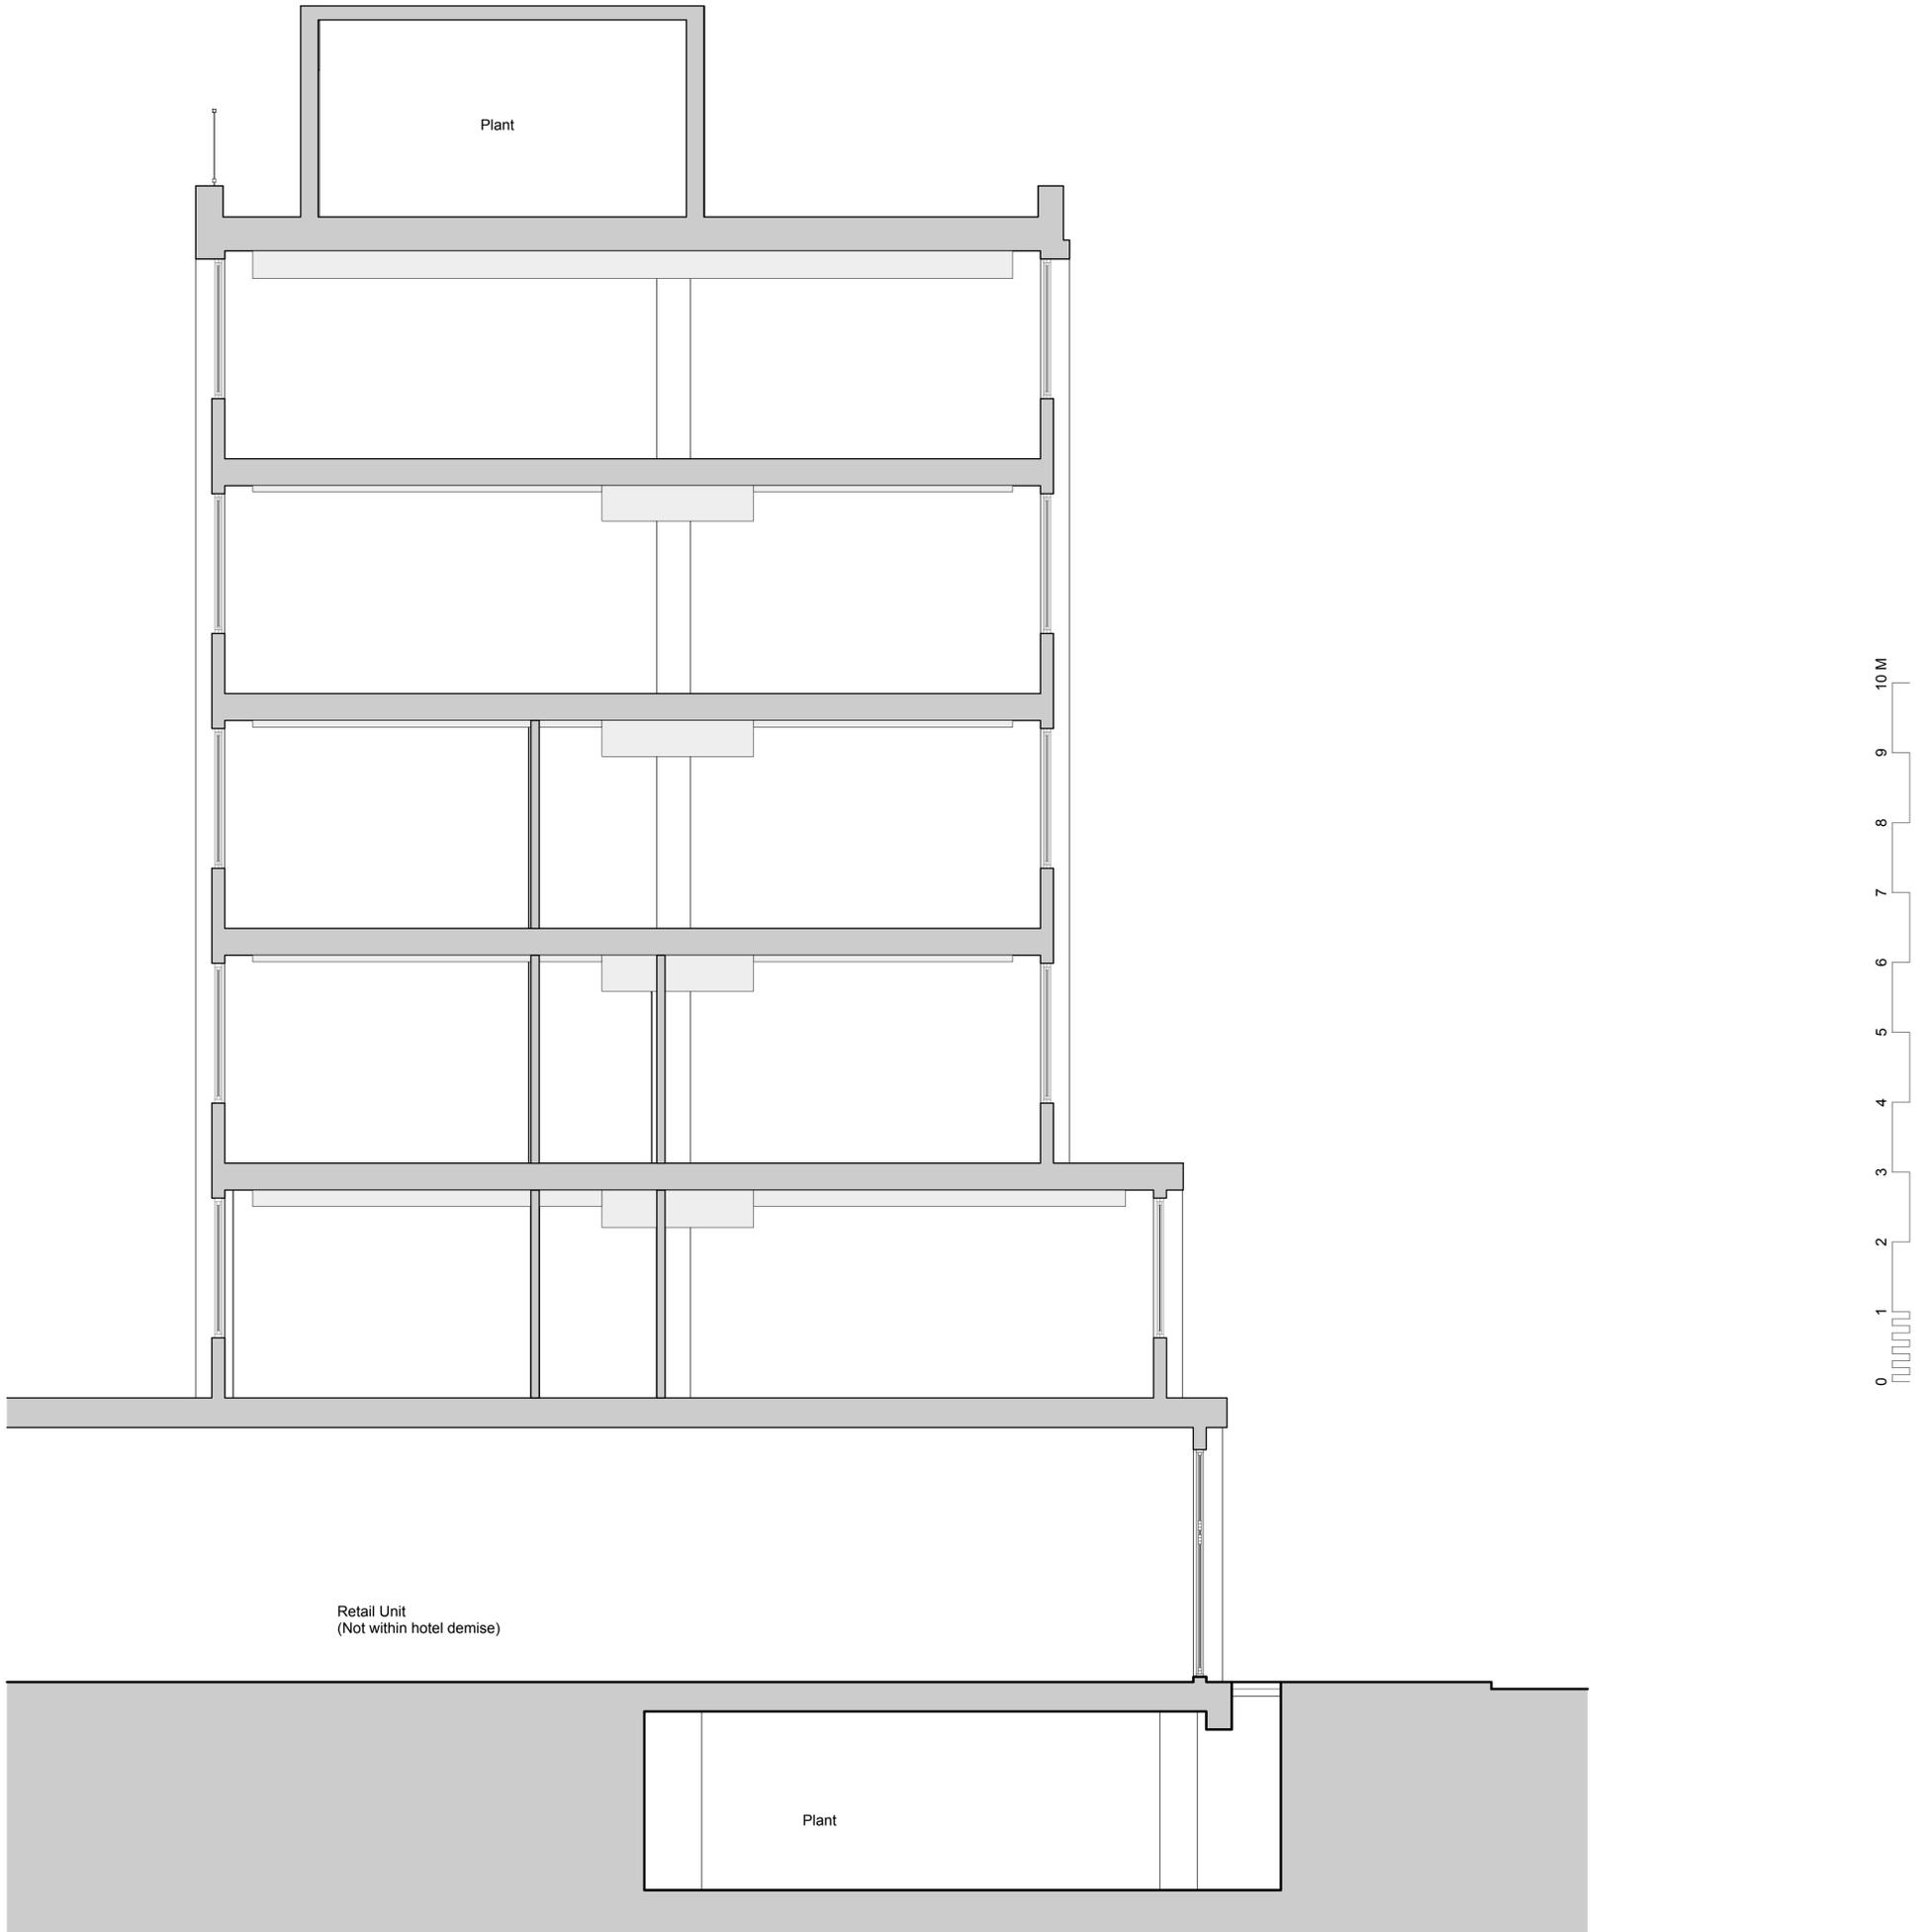

Rev	Date	Description	By
-----	------	-------------	----

Brooklands Yard
Southover High Street
Lewes
East Sussex
BN7 1HU

Tel 01273 479269
Fax 01273 483060
www.axiomarchitects.co.uk

AXIOM
ARCHITECTS

Client
TORRINGTON PLACE LTD & WHITBREAD GROUP PLC

Project
BROOK HOUSE
2-16 TORRINGTON PLACE
LONDON

Drawing
SECTION B
AS EXISTING

Scale	Status	Date	Drawn	Checked
1:50@A1	PLANNING	01/06/13	LB	

Drawing No.	Revision
-------------	----------

3114/P/012