


This drawing is the copyright of Axiom Architects. It is for planning application purposes only & may not be reproduced in whole or in part without permission. Drawings lodged for planning approval may be reproduced by the Planning Authority in accordance with the 'Copyright (Material Open to Public Inspection) (Marking of Copies of Plans and Drawings) Order 1990 and must carry the relevant copyright restriction note. Do not scale from drawings.

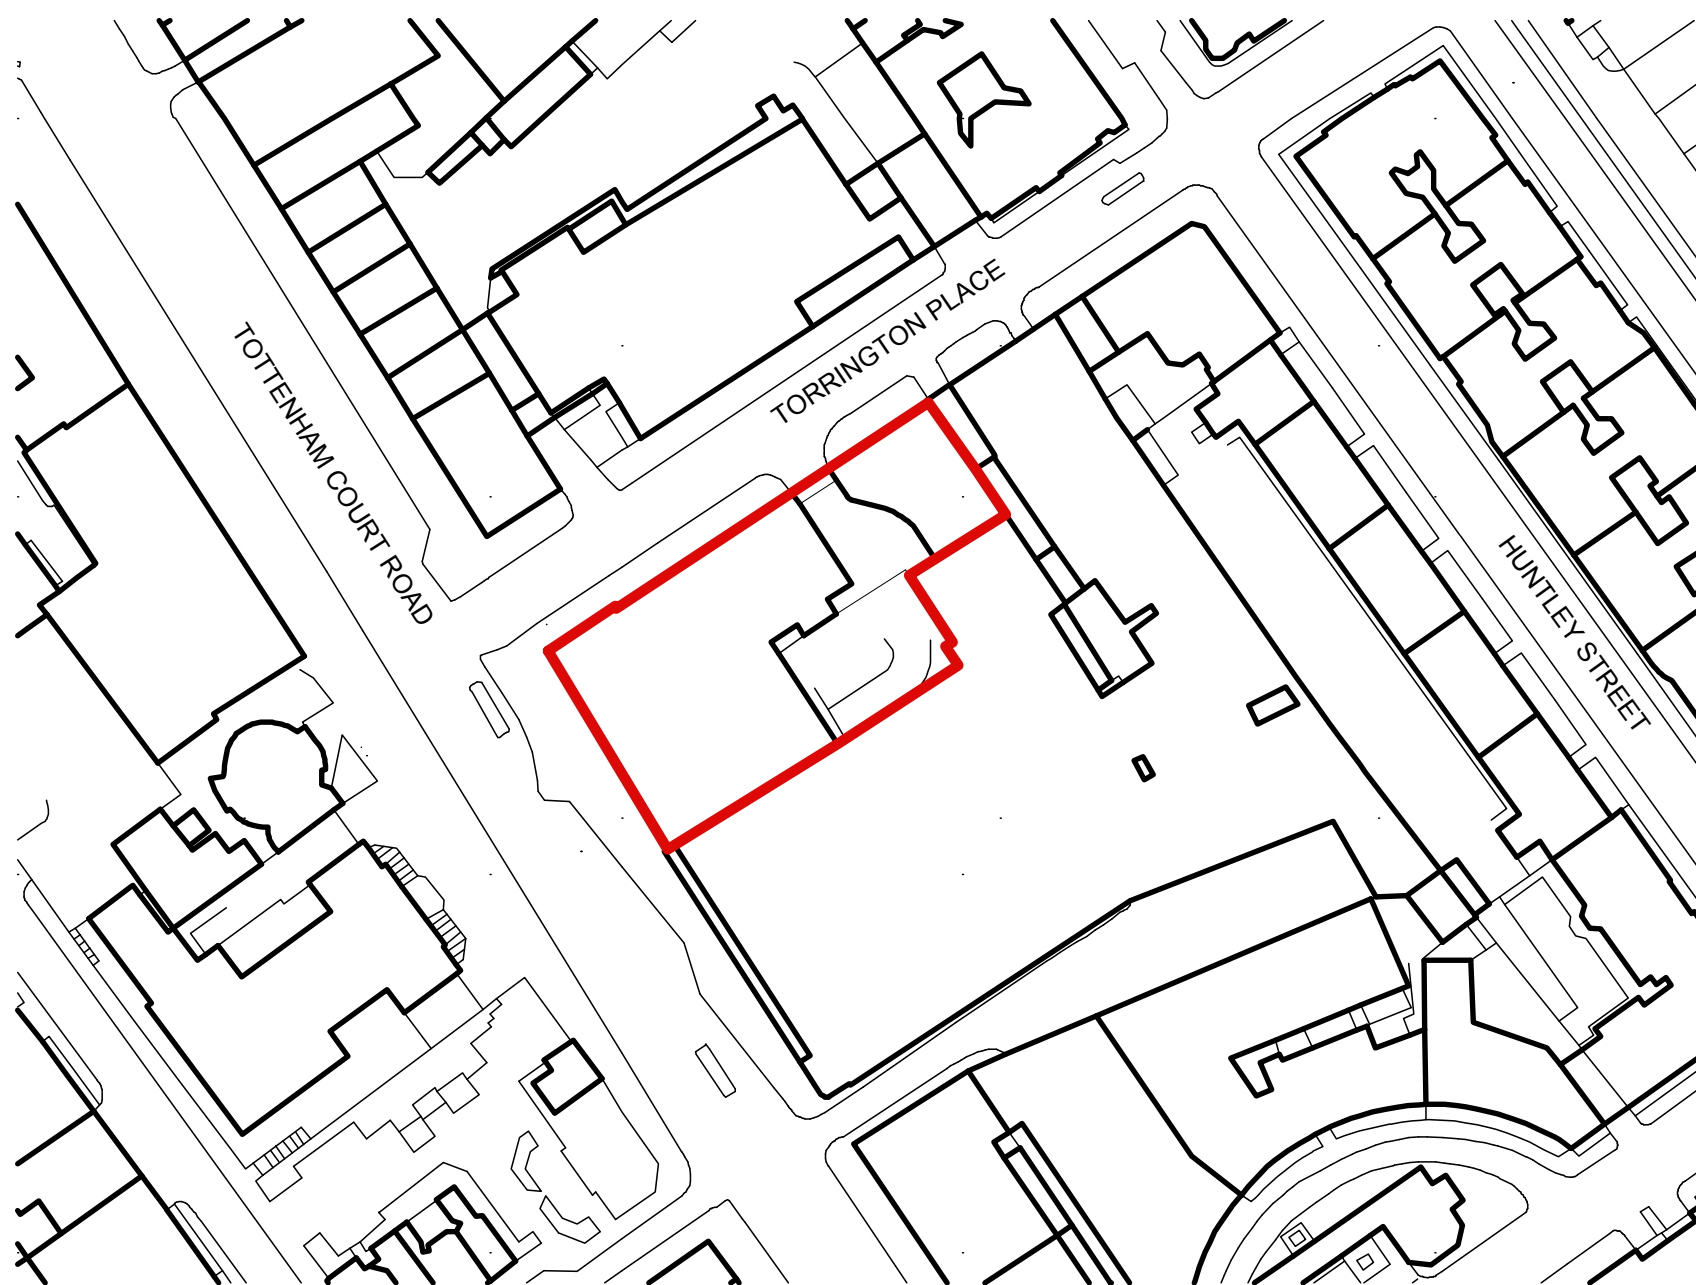

Ordnance Survey (c) Crown Copyright 2012. All rights reserved. Licence number 100020449

Rev	Date	Description	By
A	18/4/13	Client details amended.	LB

Brooklands Yard
 Southover High Street
 Lewes
 East Sussex
 BN7 1HU

Tel. 01273 479269
 www.axiomarchitects.co.uk



Client
 TORRINGTON PLACE LTD & WHITBREAD GROUP PLC

Project
 BROOK HOUSE
 2-16 TORRINGTON PLACE
 LONDON

Drawing
Site Location Plan

Scale	Status	Date	Drawn	Checked
1:1250 @ A3	Planning	16/11/12	LB	LB

Drawing No.	Revision
3114/OS/001	A

3114/OS/001 A