


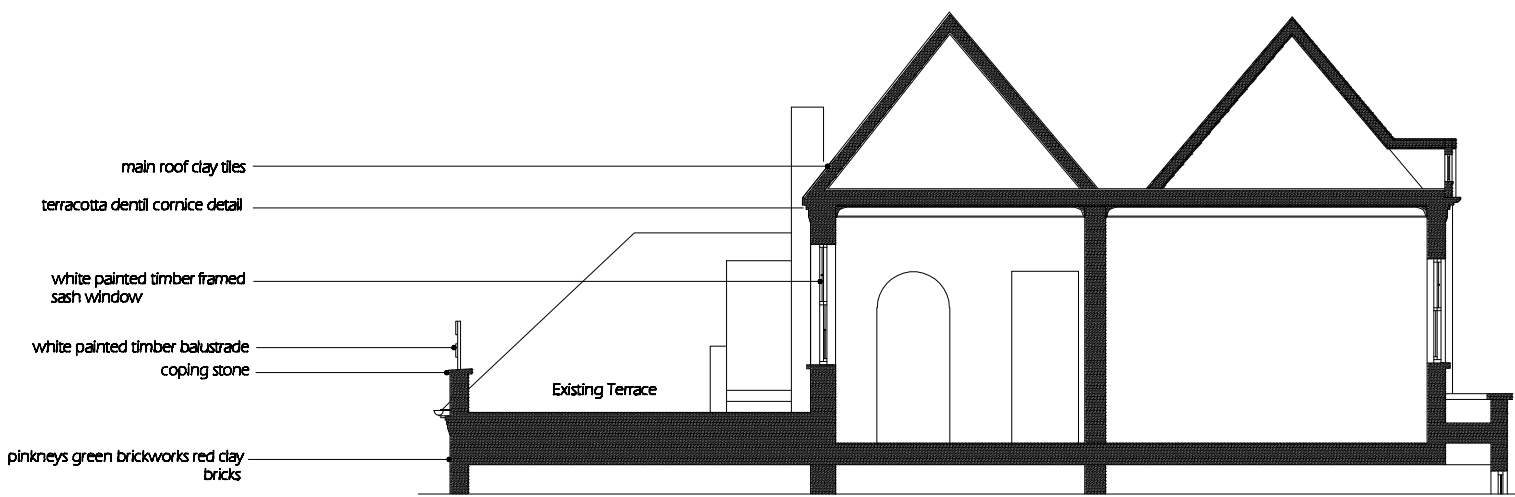

01
12 Existing North South Section
1:50



02
12 Existing East West Section
1:50

Revision -

Scale Bar
1:100



DRAWING TITLE
Existing North West Section and East West Section

PROJECT NAME

Rear Extension
Flat 4
12 Rosslyn Hill
London NW3

arharchitecture

thrid floor, 57 greek street, london w1d 3dx

e-mail arharchitecture@live.co.uk mob: 07736 67 53 15

SCALE	DATE	CONTACT	DRAWN	CHECKED
1:100 @ A3	Sept 14	antony	arh	arh

DRAWING NO. 08-2014/01-12

-