


01  
13

Proposed North South Section

1:50

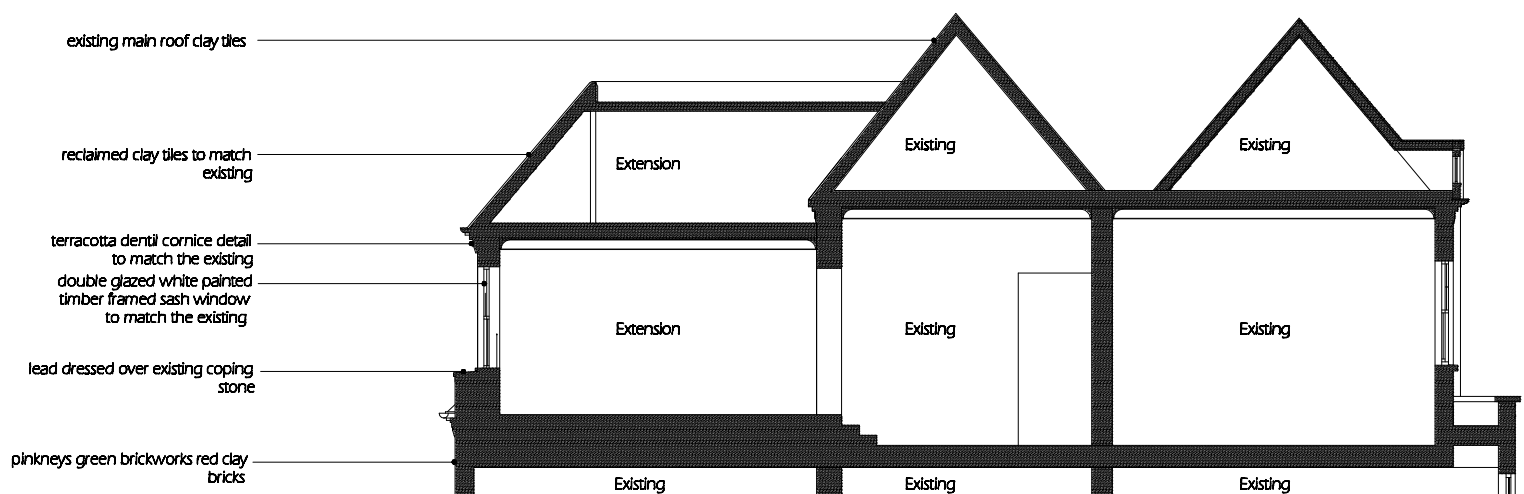

02  
13

Proposed East West Section

1:50

Revision -

Scale Bar  
1:100



DRAWING TITLE  
Proposed North West Section and East West Section

PROJECT NAME  
Rear Extension  
Flat 4  
12 Rosslyn Hill  
London NW3

arharchitecture  
thrid floor, 57 greek street, london w1d 3dx  
e-mail arharchitecture@live.co.uk mob: 07736 67 53 15

SCALE	DATE	CONTACT	DRAWN	CHECKED
1:100 @ A3	Sept 14	antony	arh	arh

DRAWING NO. 08-2014/01-13

-