


TREET

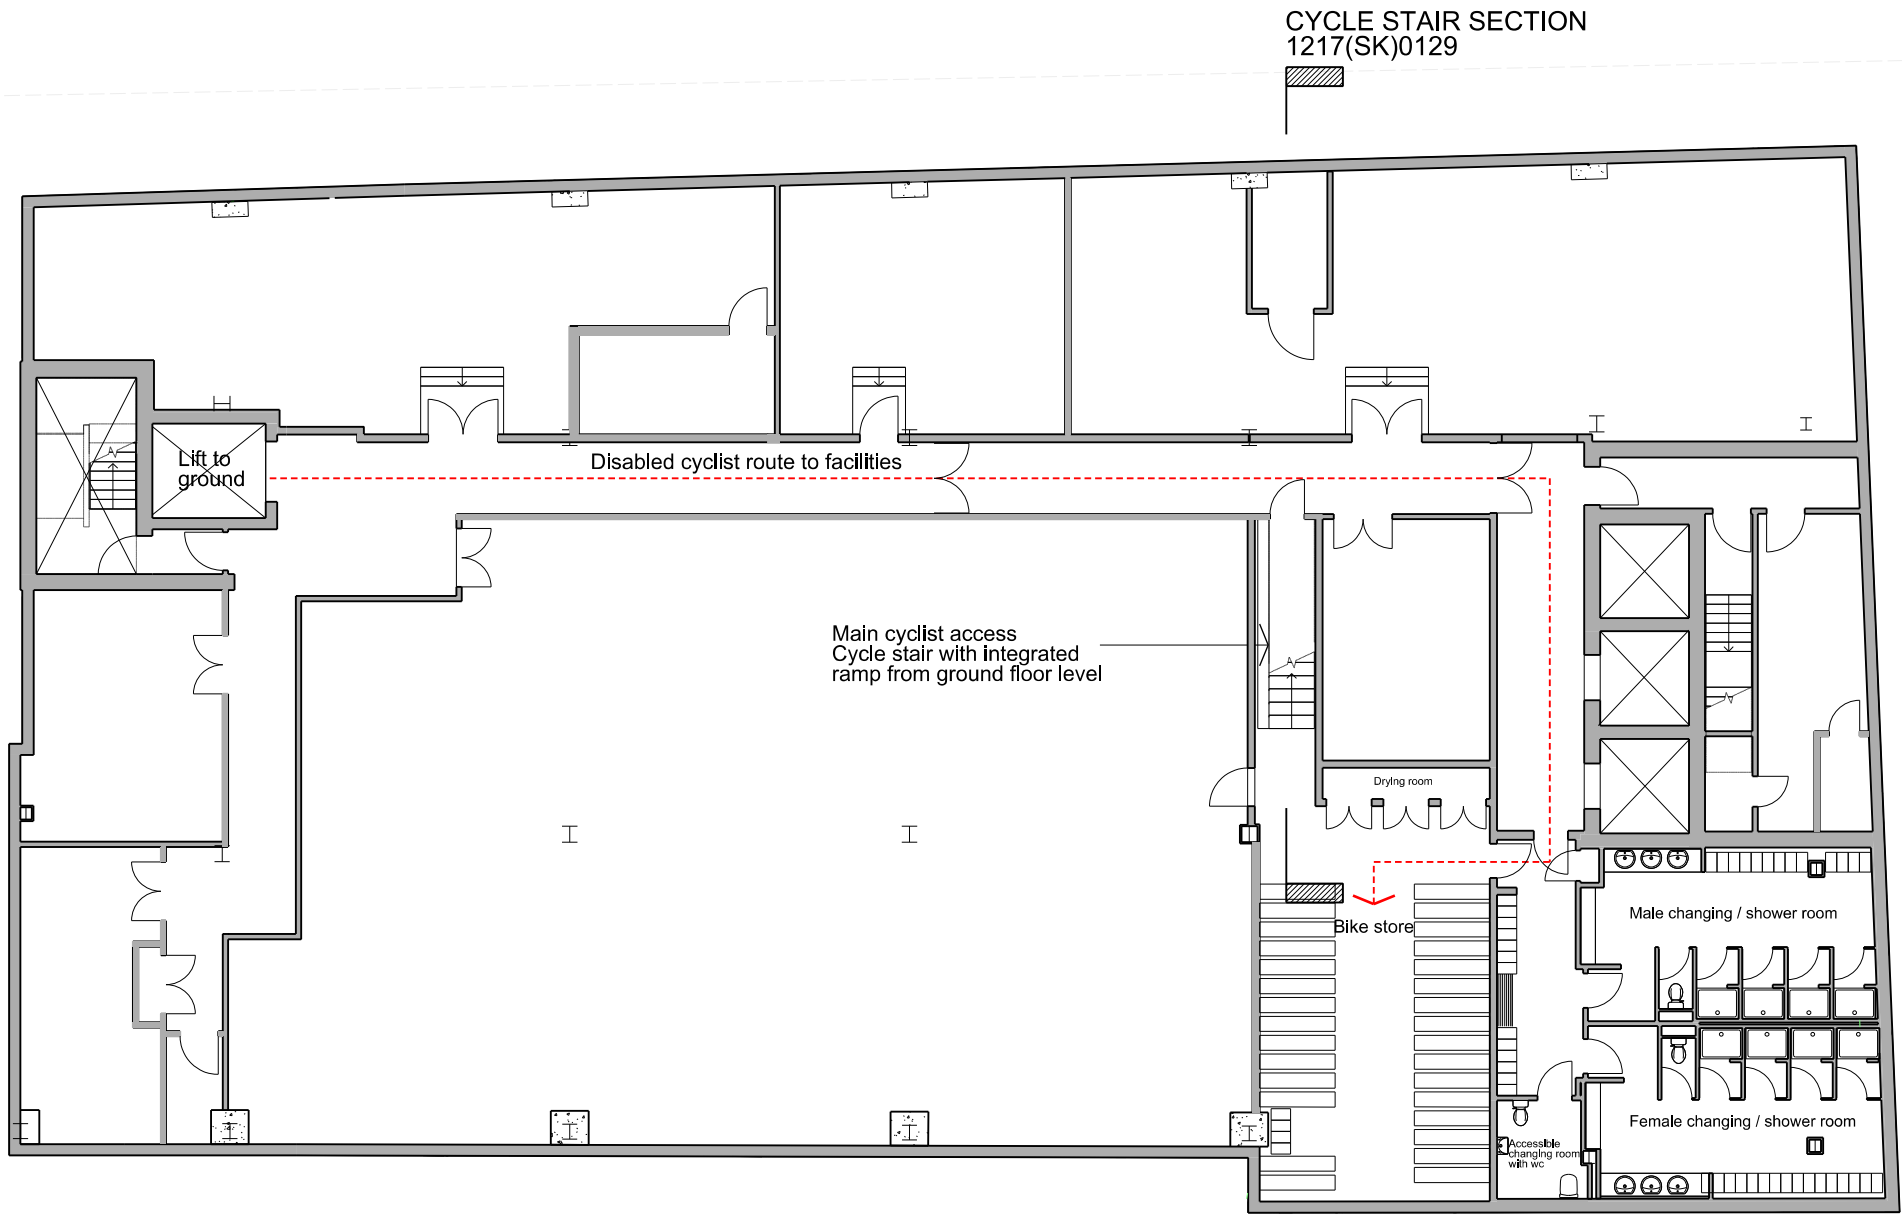

Revisions	By	Chk	By	Chk	Notes

Bennetts Associates Architects
1 Rawstorne Place London EC1V 7NL
T +44 (0)20 7520 3300 F +44 (0)20 7520 3333
E mail@bennettsassociates.com
For Bennetts Associates' electronic information issue disclaimer -
www.bennettsassociates.com/information/disclaimer/

Project
One Bedford Avenue
Exemplar Properties Ltd.

Drawing Title
Basement Plan
Proposed Cycle Access

Drawing Number
1217(SK)0115

Scale @ A3
1 : 200
Scale @ A1
1 : 100

Revision
D
Revision Date
180914
YY MM DD

Project No. 1217