
MANEESHA SONAWANE, STUDIO B ARCHITECTS, NO 3, 53 PRIORY ROAD, LONDON NW6 3NE TEL: 07961 315703, EMAIL: maneesha_x@yahoo.co.uk					
PROJECT: 2 OAKHILL AVENUE, LONDON NW3 7RE	DRAWING	PROPOSED UPPER GRND FLOOR	DRAWING NO.	05 GA 02	RE\
CLIENT: MR. ABHAY RUPARELL	DATE:	JULY 2013	SCALE:	1:100 @ A3	DAT

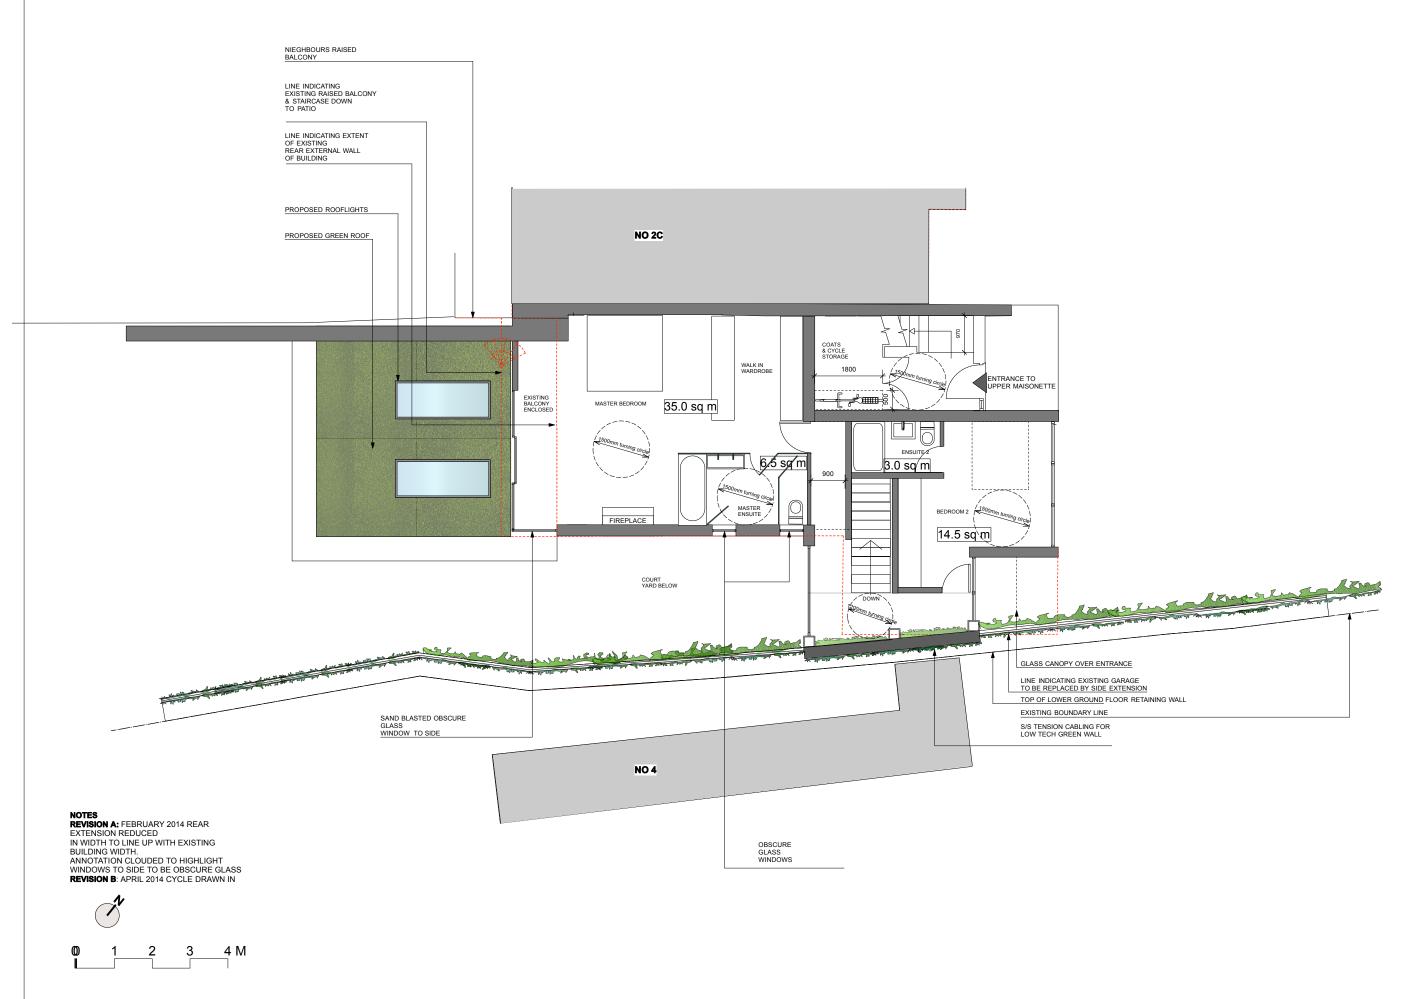

EVISION: B ATE OF REVISION: APRIL 2014