


NO. 2C

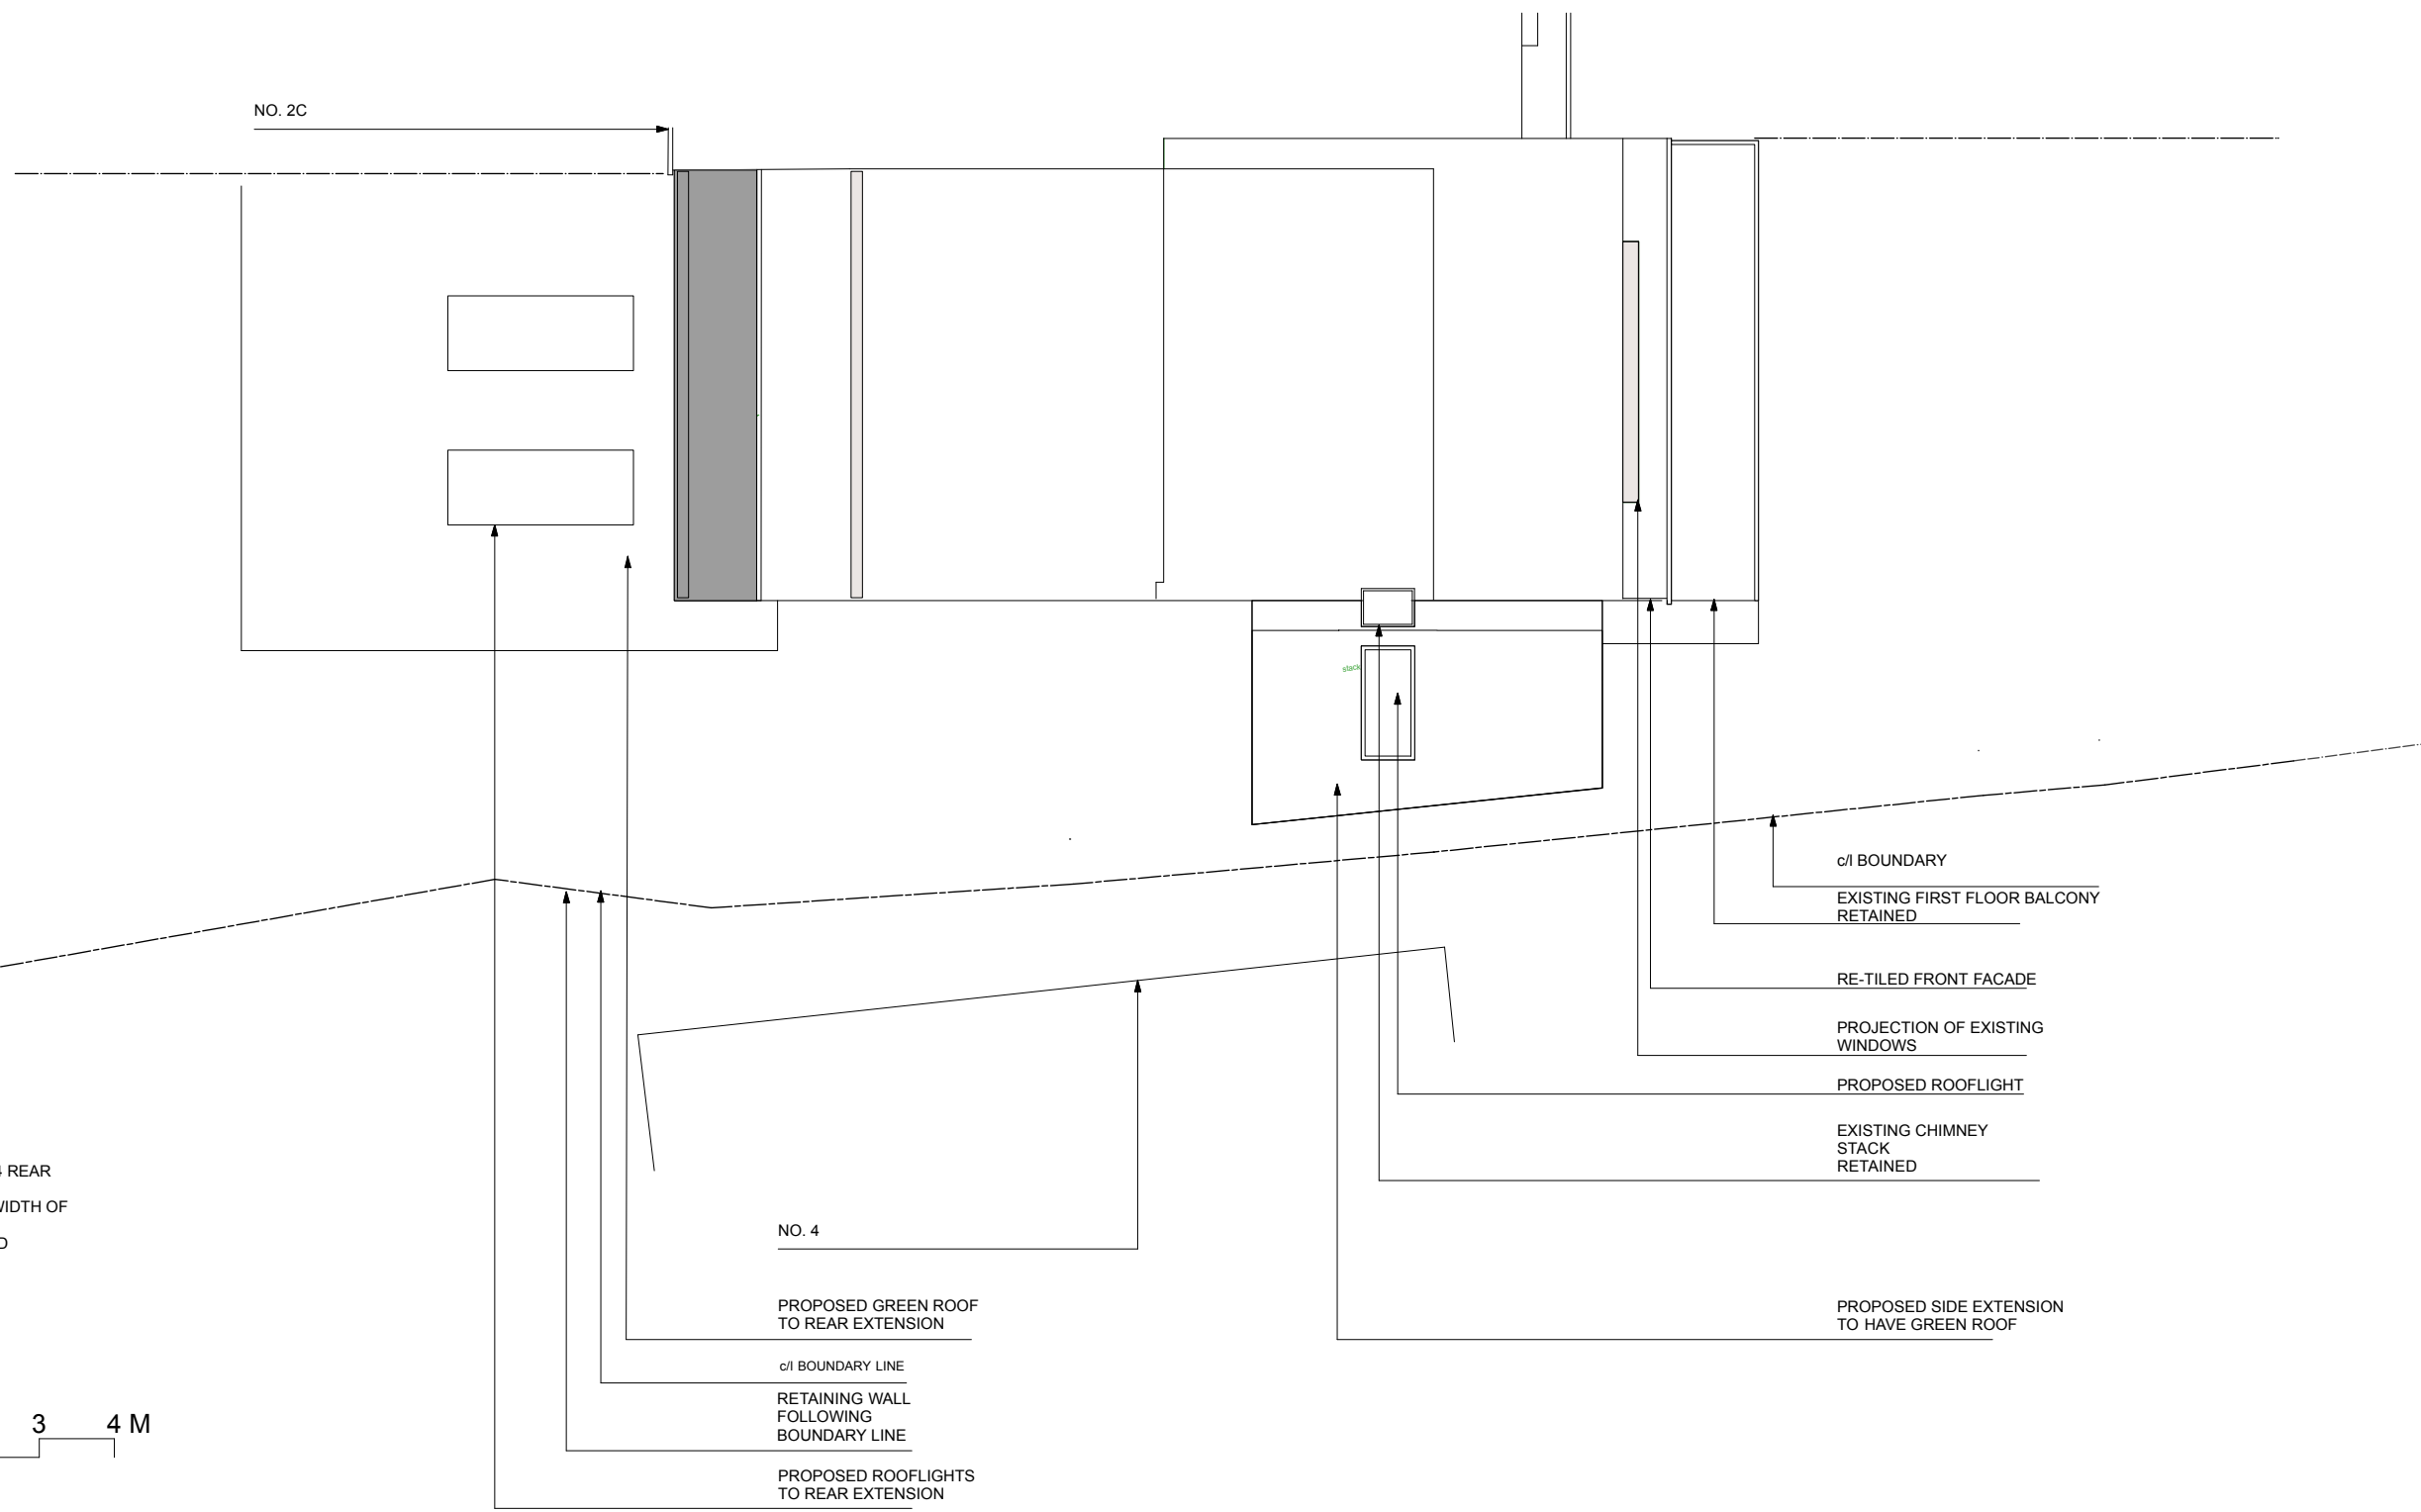

NOTES

REVISION A: FEBRUARY 2014 REAR EXTENSION REDUCED IN WIDTH TO LINE UP WITH WIDTH OF EXISTING BUILDING ROOF CONVERSION OMITTED



NO. 4

PROPOSED GREEN ROOF TO REAR EXTENSION

c/l BOUNDARY LINE

RETAINING WALL FOLLOWING BOUNDARY LINE

PROPOSED ROOFLIGHTS TO REAR EXTENSION

c/l BOUNDARY

EXISTING FIRST FLOOR BALCONY RETAINED

RE-TILED FRONT FACADE

PROJECTION OF EXISTING WINDOWS

PROPOSED ROOFLIGHT

EXISTING CHIMNEY STACK RETAINED

PROPOSED SIDE EXTENSION TO HAVE GREEN ROOF