

CANFIELD GARDENS

Pavement

Neighboring Building

Access Gate

Communal Garden Access

Existing Trees

Pavement

Front Light Well

Note: Patio door as existing

Neighboring Building



Note: New timber sash window to match existing

Note: Existing tree to be removed. Refer to approval of SECTION 211 NOTICE OF WORKS TO TREES IN A CONSERVATION AREA Ref. 2014/4305/T

Notes:

Copyright of this drawing and the contents remain with Pennington Phillips Limited. Do not scale from the drawings. The contractor is to verify dimensions on site prior to the commencement of work. Any discrepancies are to be reported to the designer. If in doubt - seek clarification.

Scale 1:50 @ A1 / 1:100 @ A3

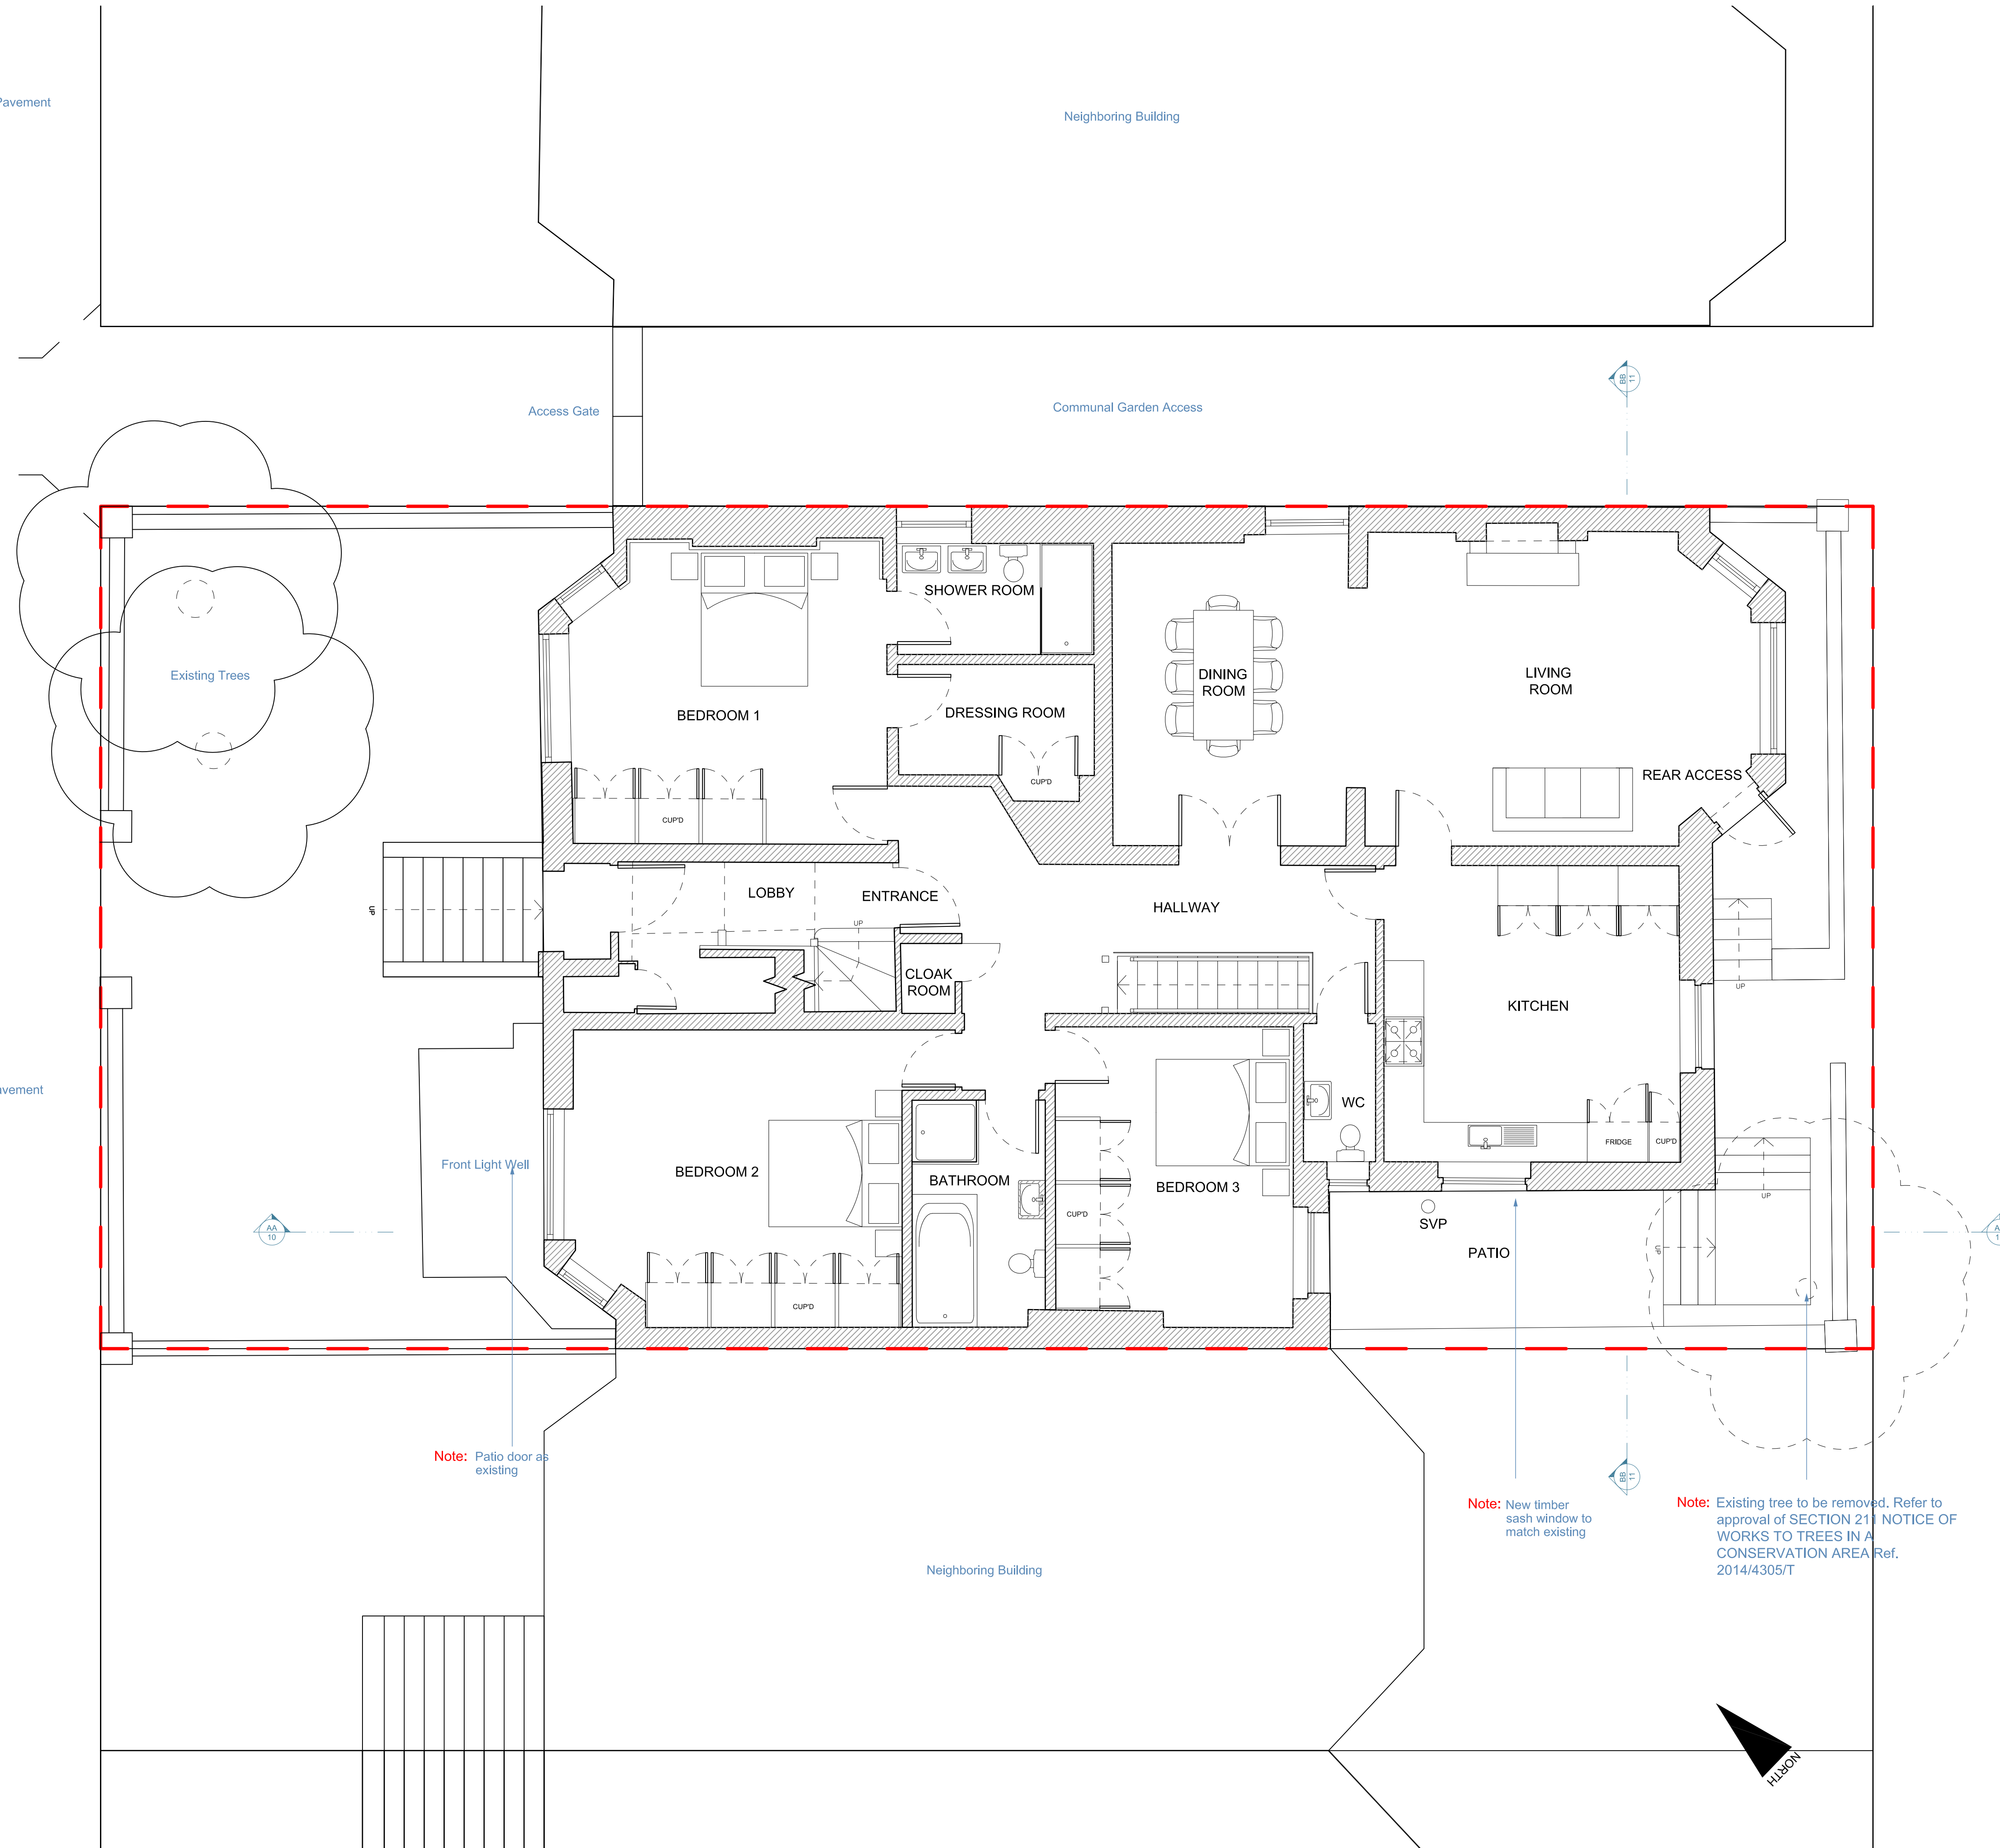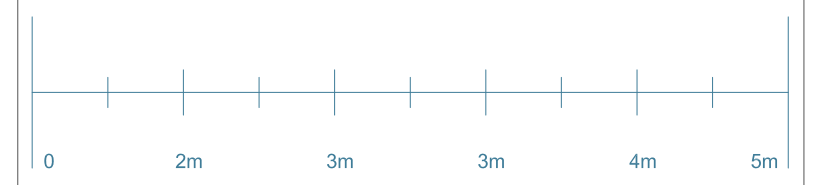

Communal Gardens

Rev.	Date	Remarks

Rev.	Date	Remarks
Project	27/08/2014	Flat 6, 37 Canfield Gardens, London NW6 3JN
Drawing	0	Proposed Ground Floor Plan
Date	0	
Rev	0	
Status	0	Planning
Drawing No.	0	5851-04
Approved	0	

penningtonphillips
 16 Spectrum House
 32-34 Gordon House Road
 London NW5 1LP
 Tel - 020 7267 1414
 Fax - 020 7267 7878

www.penningtonphillips.co.uk

