



The walls of the vaults will be underpinned as required in the sequence suggested numerically on plan the engineer will work out the design and depth and composition of the foundations to suit the loading

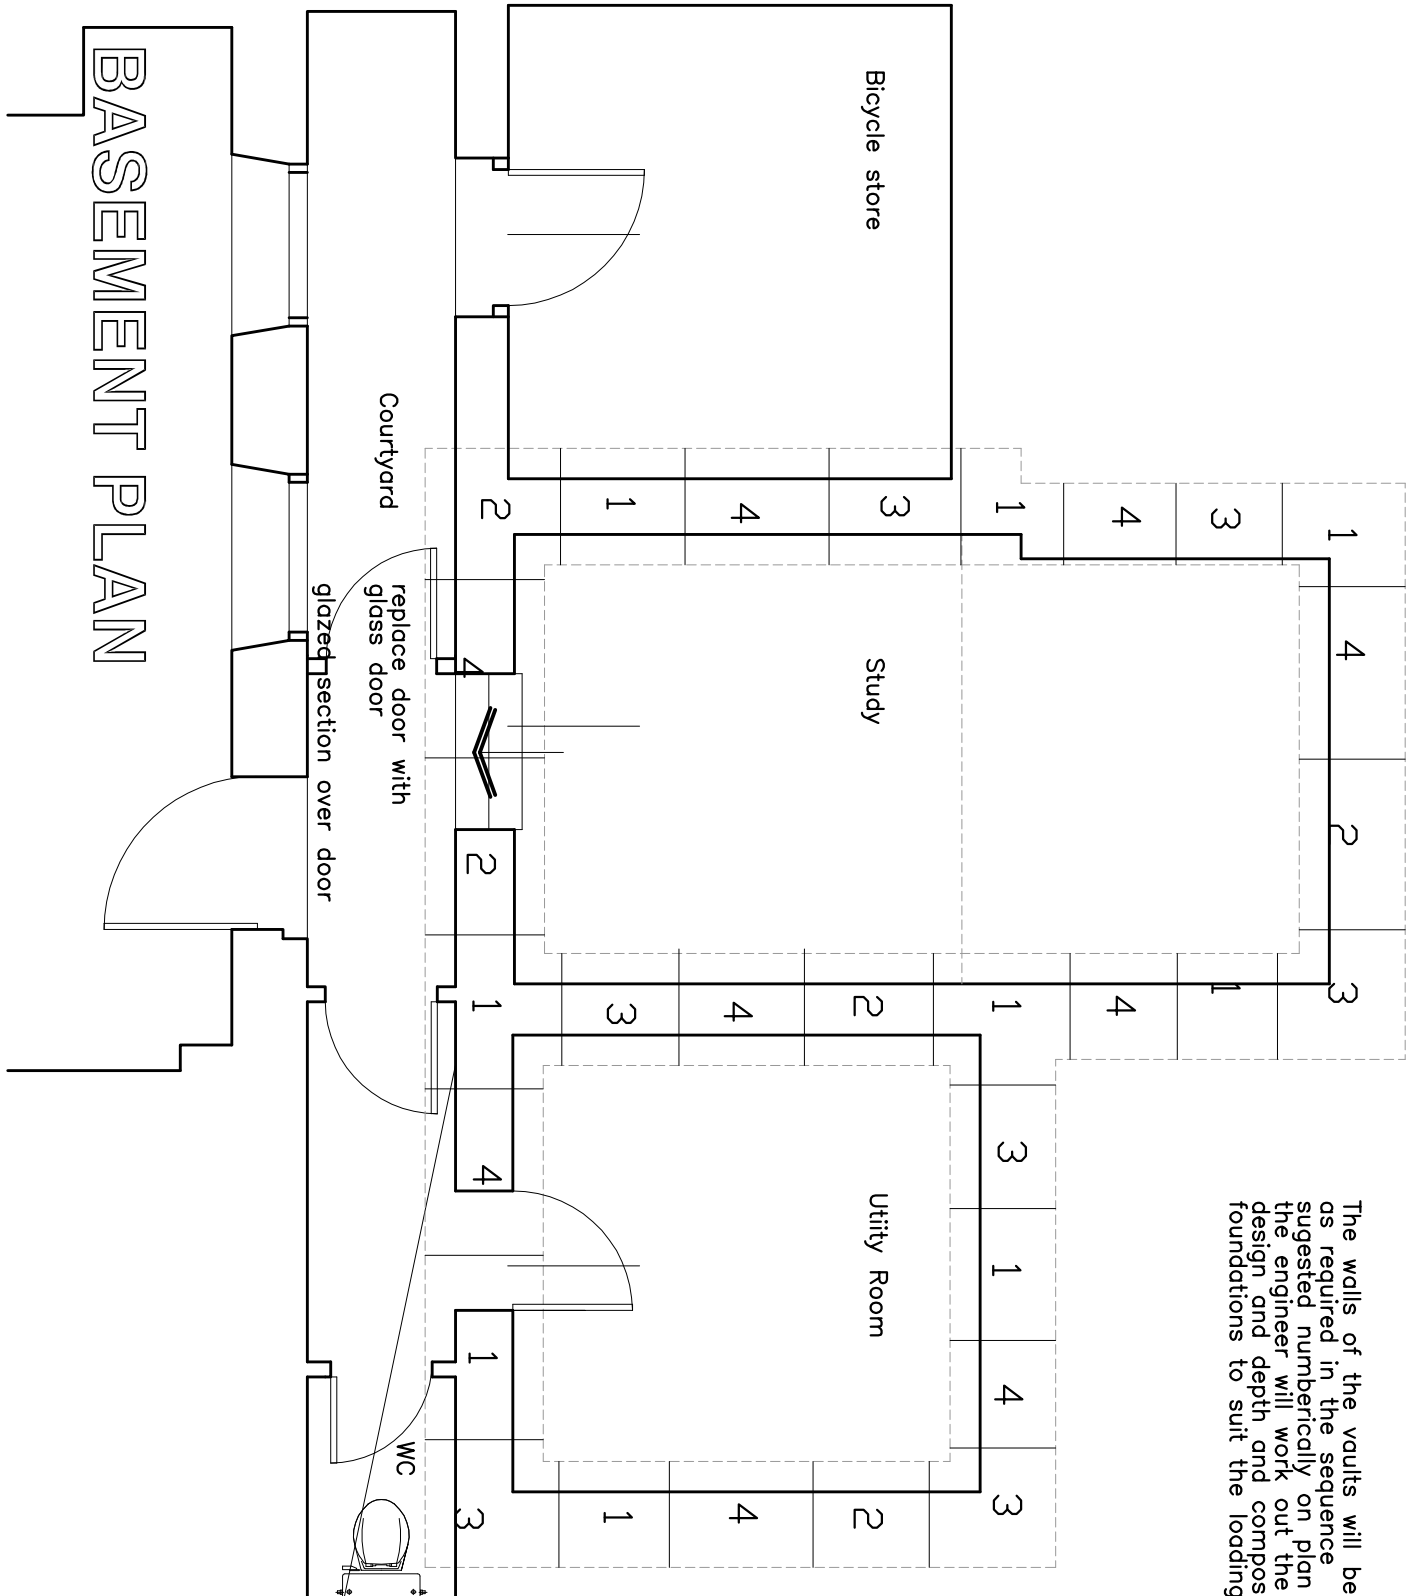

A4

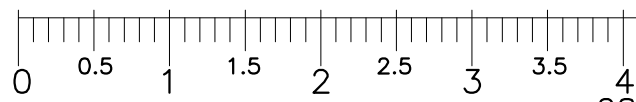

Yiannis Pareas Chartered Architects  
 82 Mill Lane  
 London NW6 1NL  
 Tel 020 7431 5022

28 CHURCH ROW  
 LONDON NW3 6UP

SCALE 1:50

VAULTS PLAN  
 AS EXISTING

DRAWING NO 508/15