
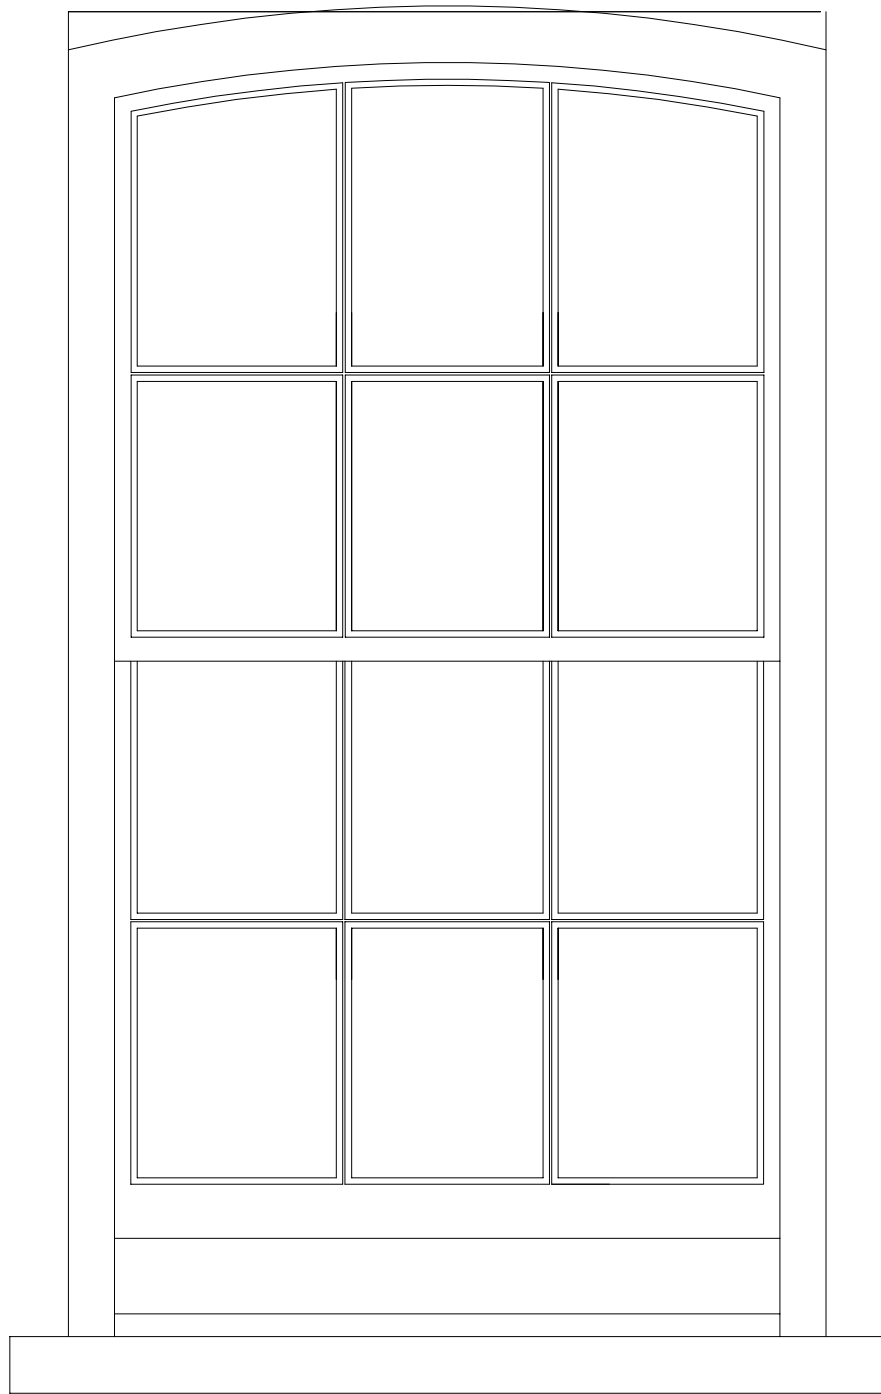


A4

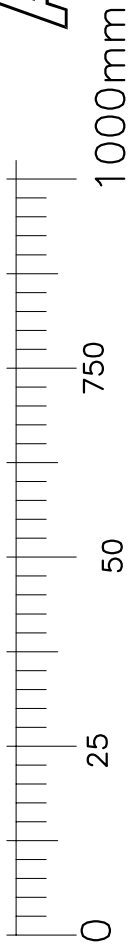

Secondary glazing to be installed internally the windows to have draught excluders as necessary

Yiannis Pareas Chartered Architects
82 Mill Lane
London NW6 1NL
Tel 020 7431 5022 fax 020 7435 6571

28 CHURCH ROW
LONDON NW3 6UP
SCALE 1:10

BASEMENT
WINDOW
AS PROPOSED
DRAWING NO 508/53