


BASEMENT SECTION A - A  
AS PROPOSED

A3

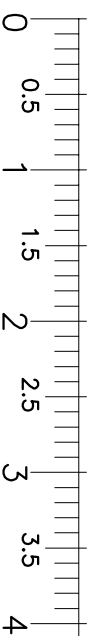

Yiannis Pareas Chartered Architects  
82 Mill Lane  
London NW6 1NL  
Tel 020 7431 5022

fax 020 7435 6571

28 CHURCH ROW  
LONDON NW3 6UP

SCALE 1:50  
BASEMENT  
SECTION A - A  
AS PROPOSED  
DRAWING NO 508/6