


Tottenham Court Road Plan
Scale 1:100

EXISTING PLANS

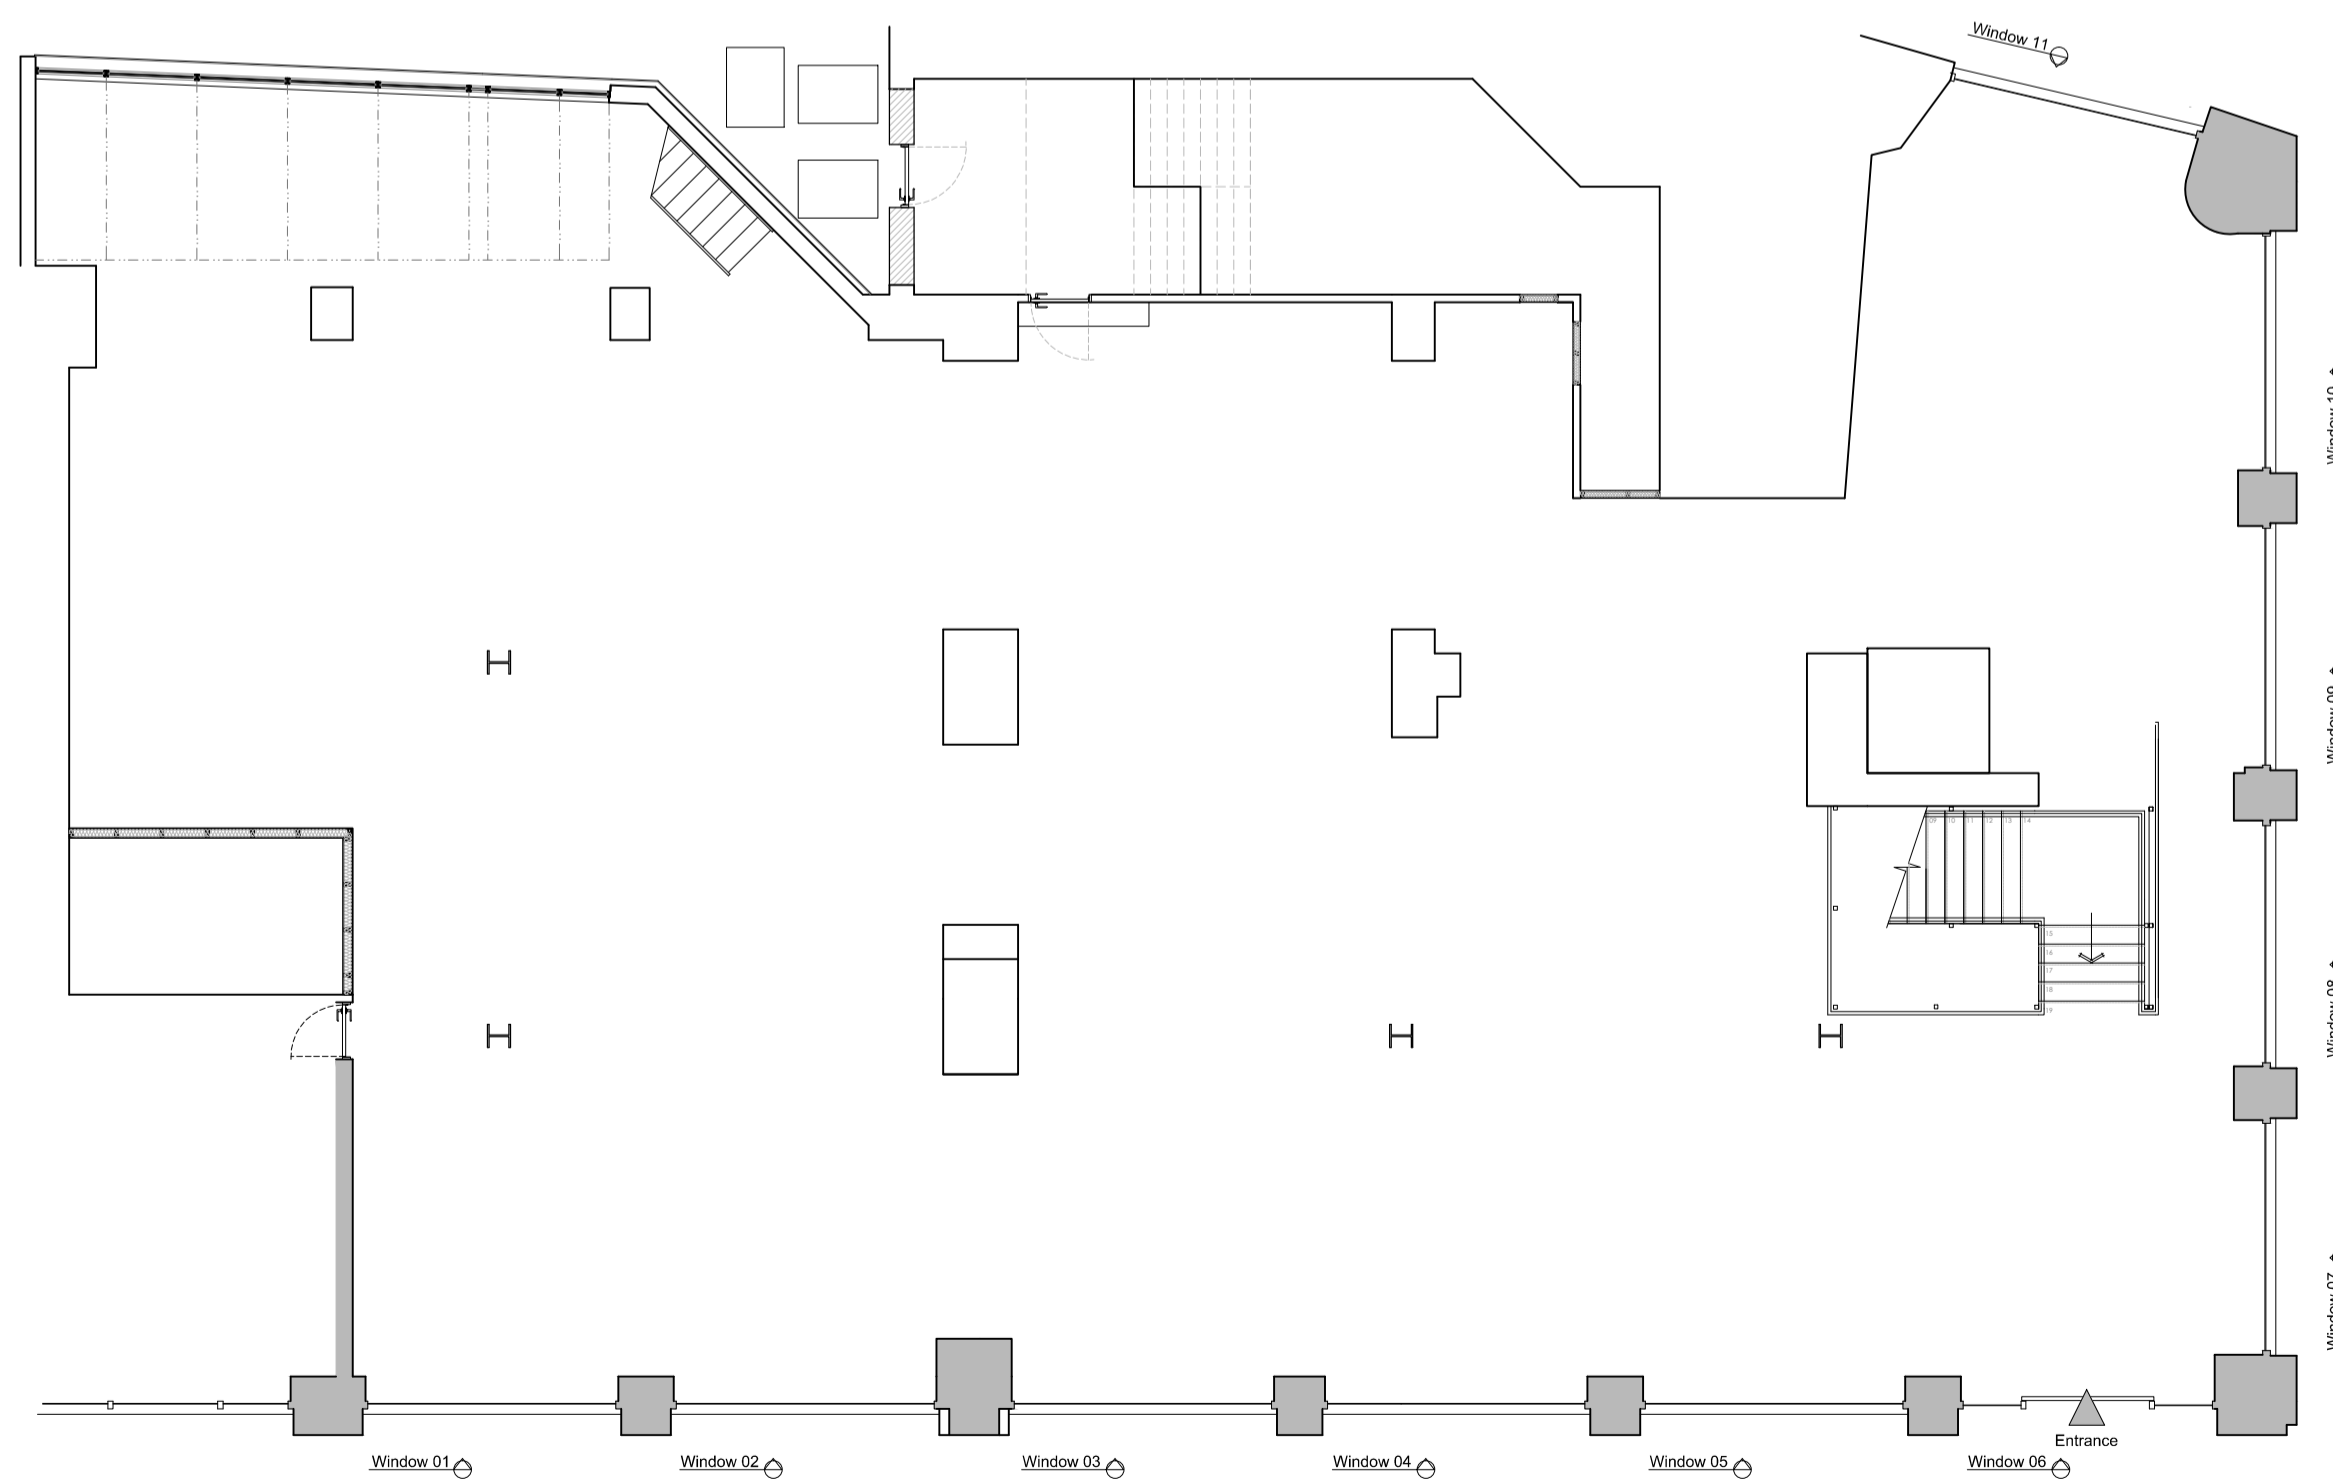

Tottenham Court Road Plan
Scale 1:100

PROPOSED PLANS

PROJECT:
Lombok
Tottenham Court Rd

TITLE:
Existing & Proposed plans

SCALE: 1:100 DATE: June 2014 DRAWN BY: ams

DRAWING NUMBER: 2886 - 352 REVISION: