


pavement in front of 106 Southampton Row, London WC1B 4BN [1-500]

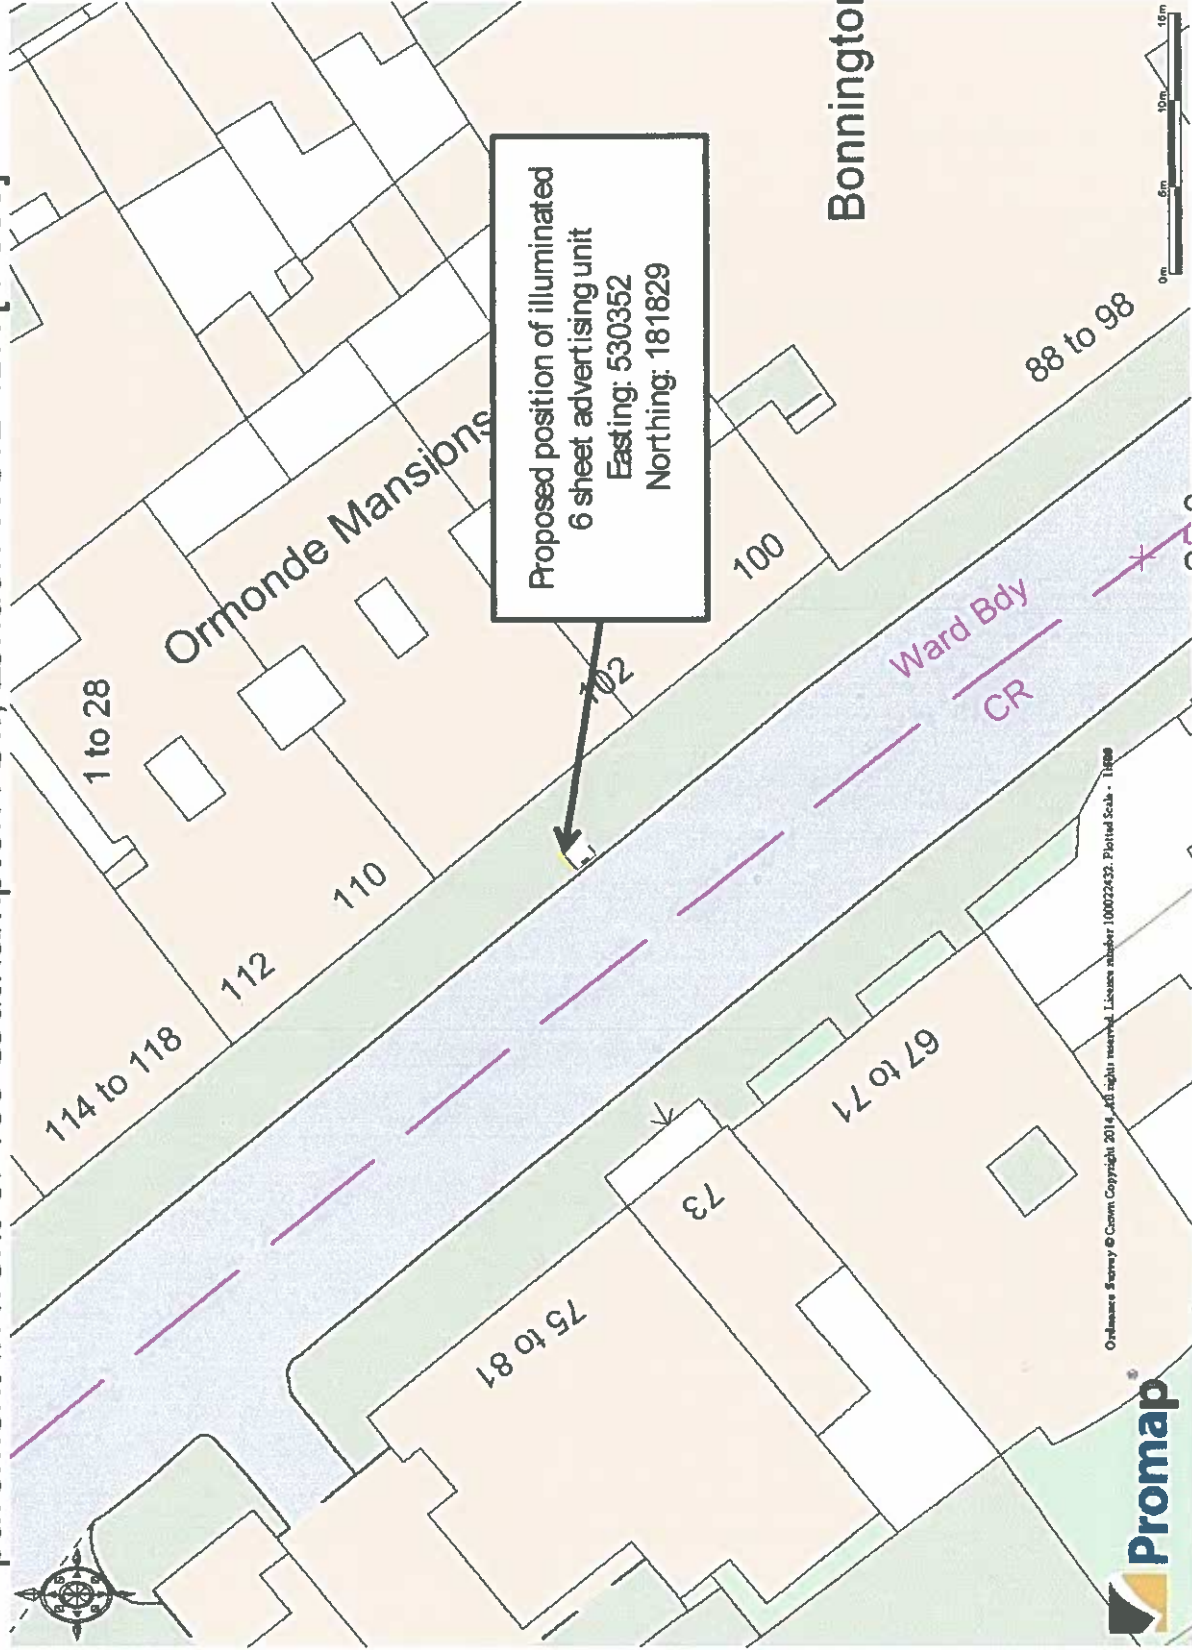

Ordnance Survey © Crown Copyright 2014. All rights reserved. Licence number 100022432. Printed Scale - 1:1000



Infocus Public Networks Ltd