


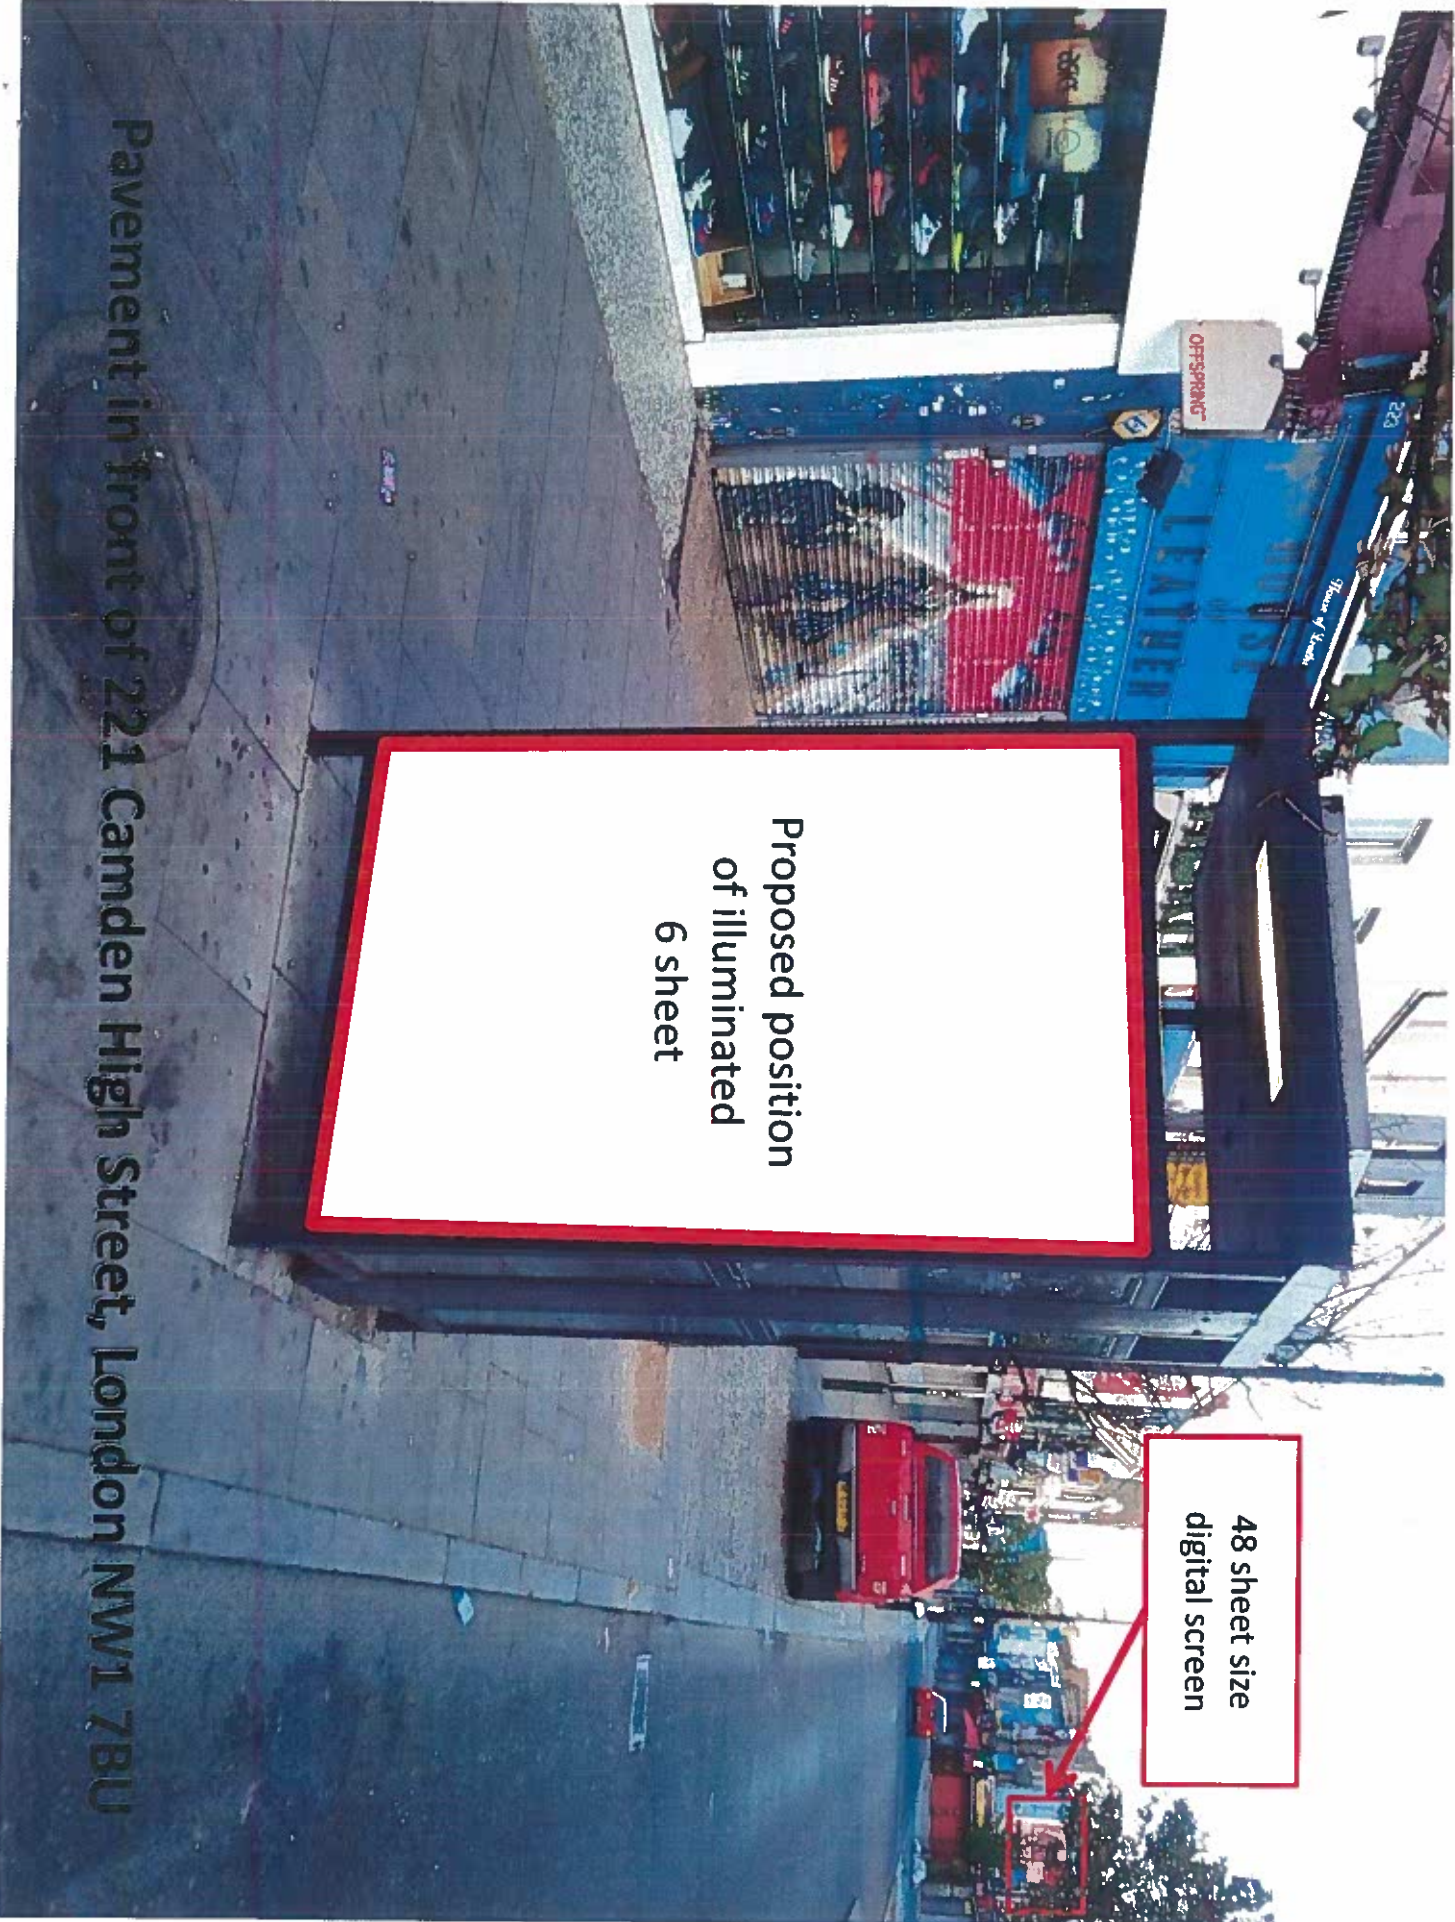

Proposed position
of illuminated
6 sheet

48 sheet size
digital screen

Pavement in front of 221 Camden High Street, London NW1 7BU